

EXISTING BUILDING DOCUMENTATION

409 E. LABURNUM AVENUE

MAY 1, 2019



SHEET INDEX

- CS COVER SHEET**
- A1.1 FLOOR PLAN, ARCHITECTURAL SITE PLAN**
- A1.2 SECOND FLOOR PLAN, BUILDING SECTION**
- A2.1 SIDE ELEVATIONS**
- A2.2 FRONT & REAR ELEVATIONS**

BUILDING DATA

PARCEL ID: 793-738-7136
LOT SIZE: 0.4497 ACRES
YEAR BUILT: 1967
ZONING: B-2

FIRST FLOOR	5,763 SF
SECOND FLOOR	3,975 SF
TOTAL	9,738 SF


EXISTING BUILDING DOCUMENTATION
409 E. LABURNUM AVENUE
HENRICO COUNTY, VIRGINIA

ISSUED
05.01.2019

COVER SHEET

PROJECT
NUMBER:
2019-17

CS

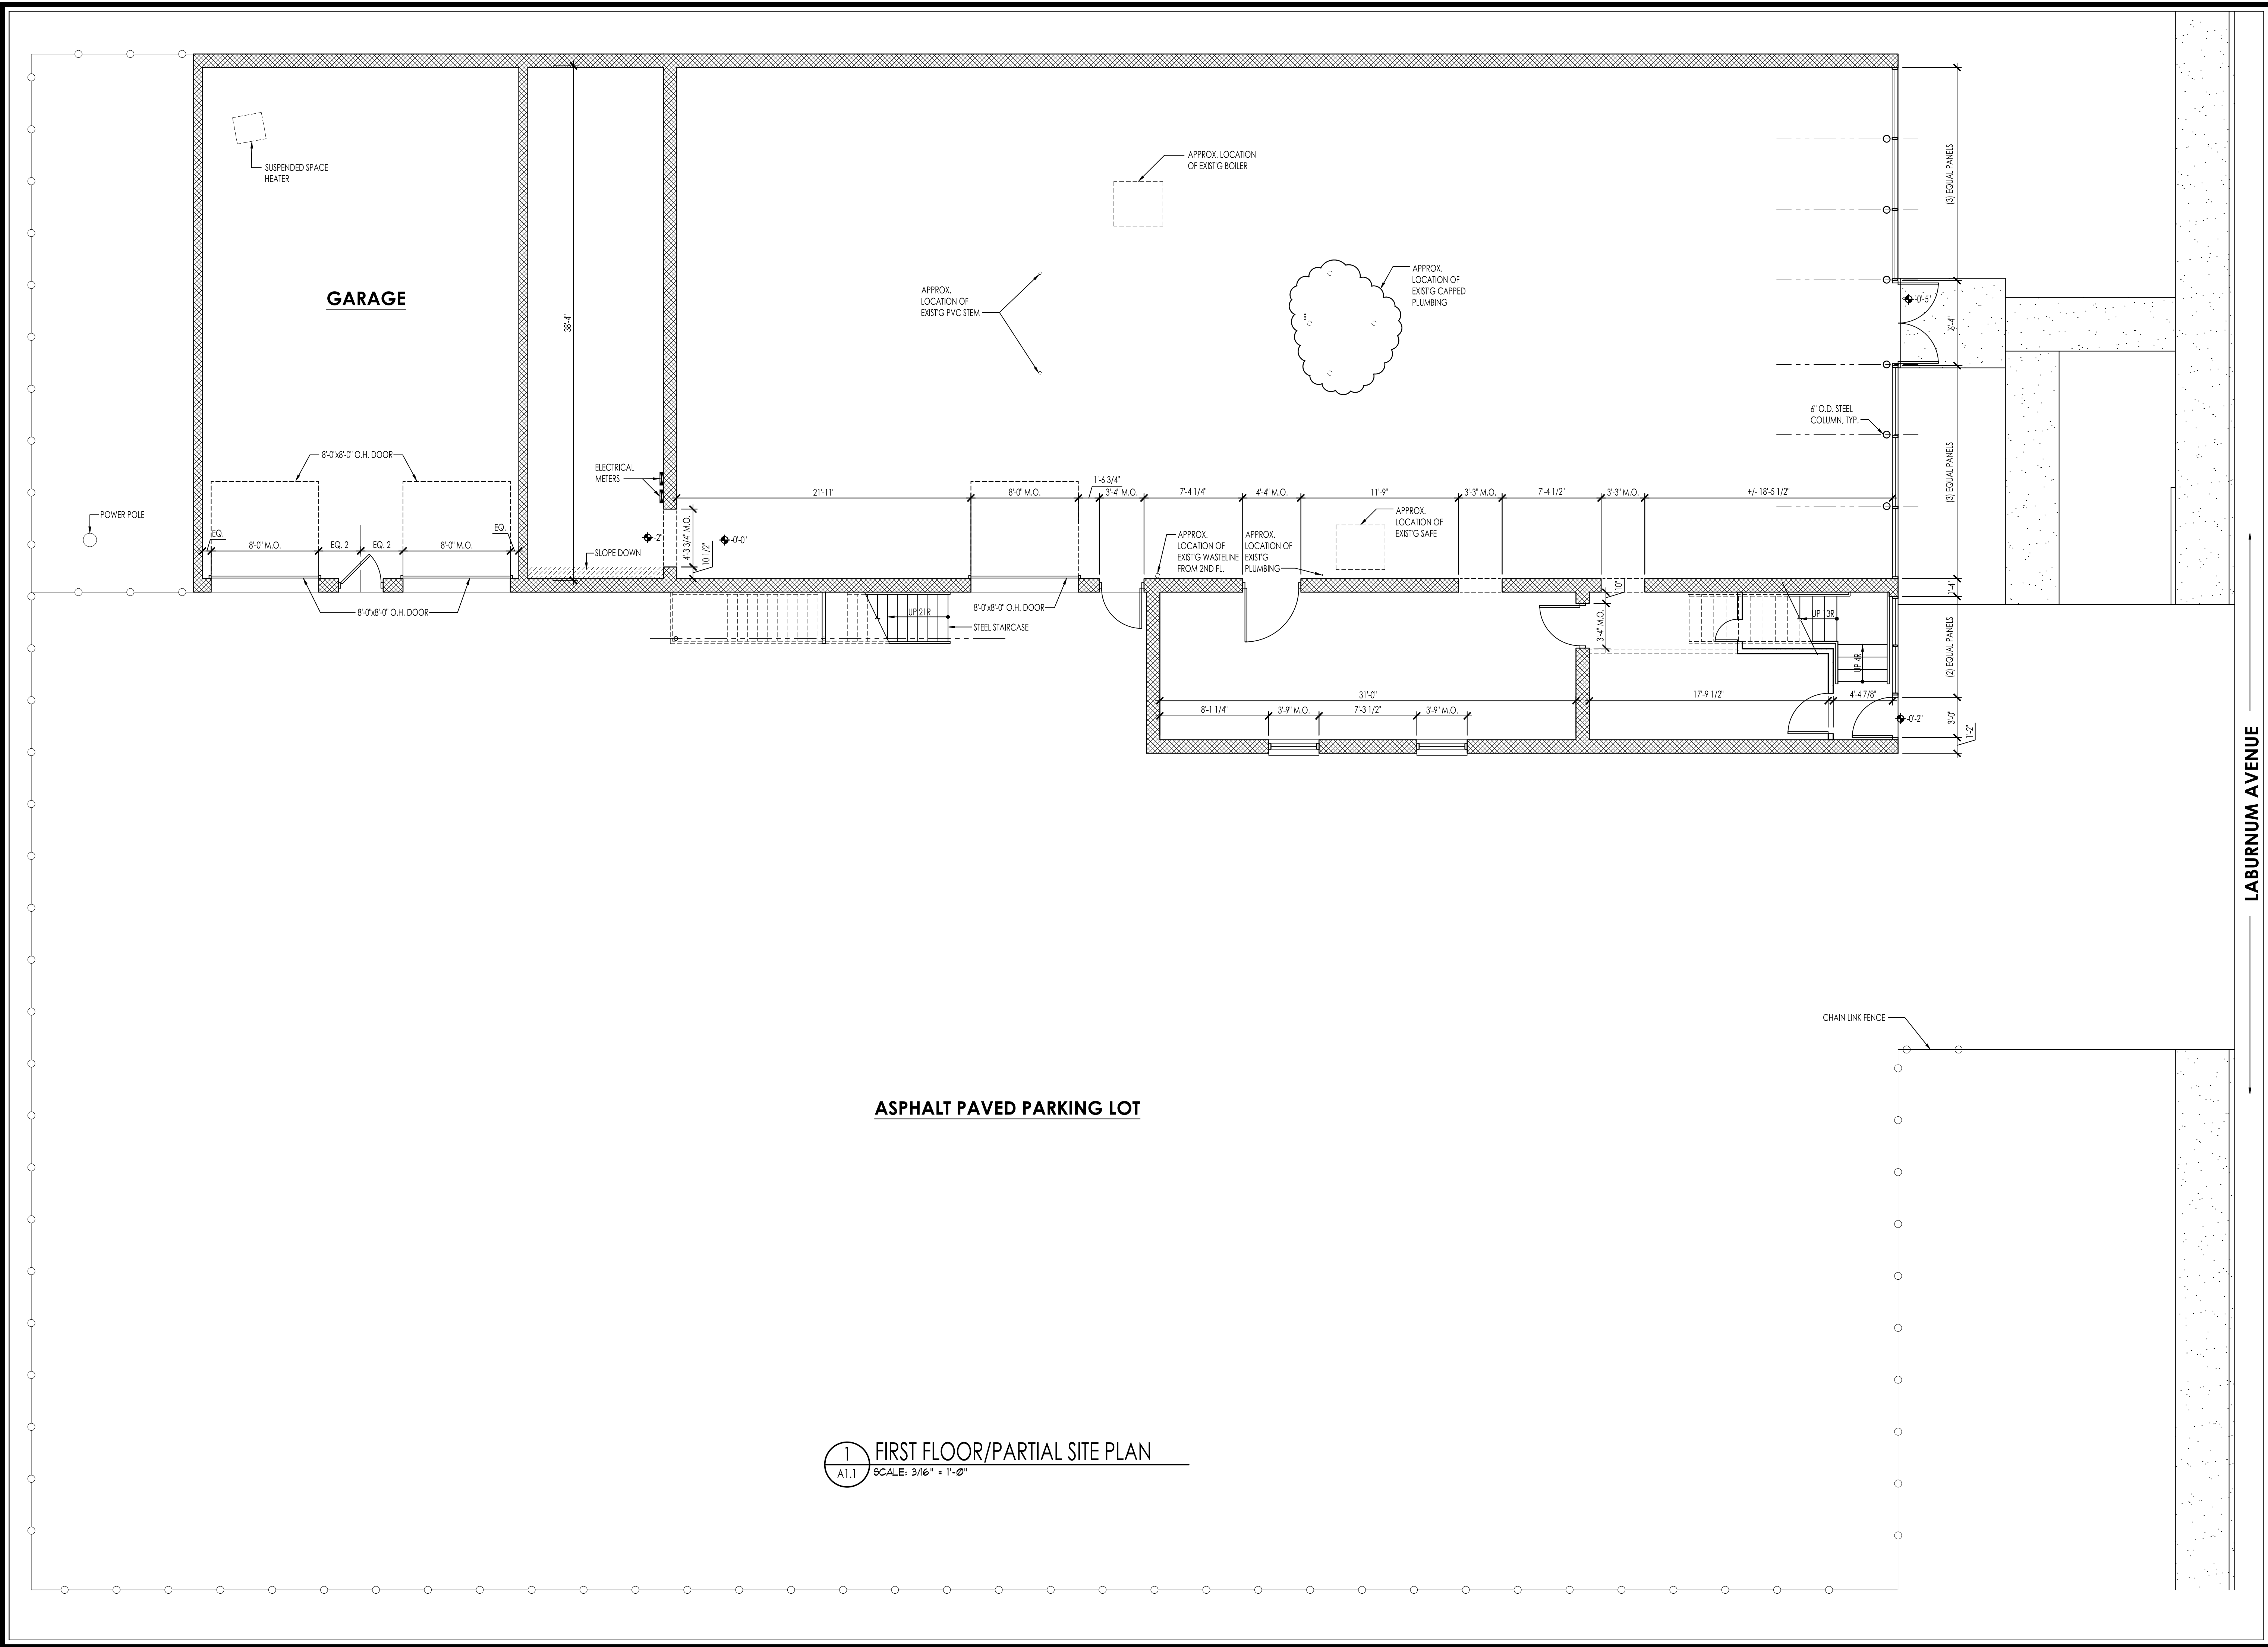


EXISTING BUILDING DOCUMENTATION
409 E. LABURNUM AVENUE
 HENRICO COUNTY, VIRGINIA

ISSUED
 05.01.2019


**FLOOR PLAN, PARTIAL
 ARCHITECTURAL SITE PLAN**

PROJECT
 NUMBER:
 2019-17

 


A1.1

1 FIRST FLOOR/PARTIAL SITE PLAN
 A1.1 SCALE: 3/16" = 1'-0"

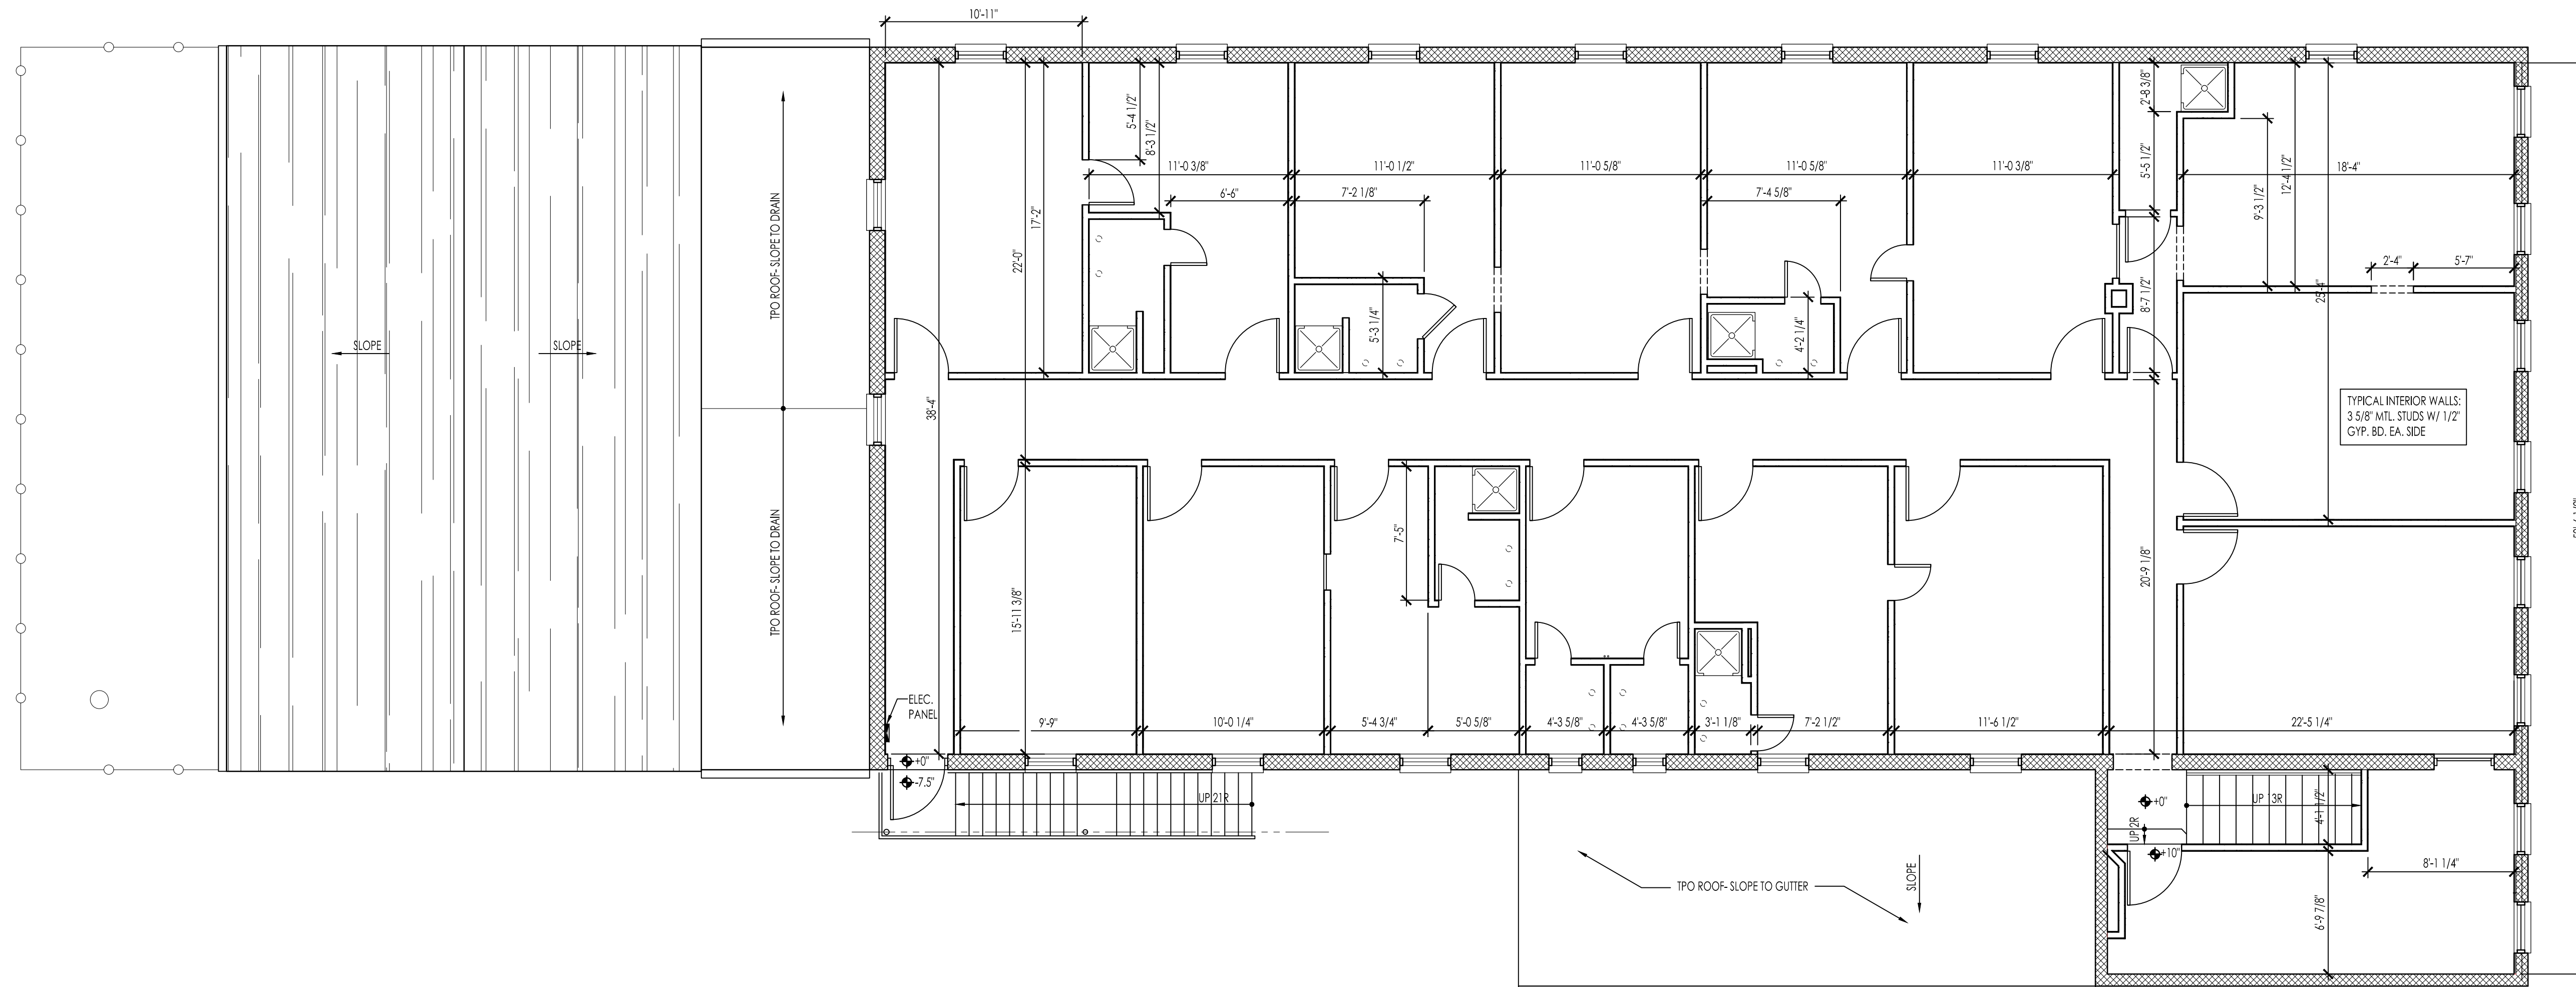

1 SECOND FLOOR PLAN
A1.2 SCALE: 3/16" = 1'-0"

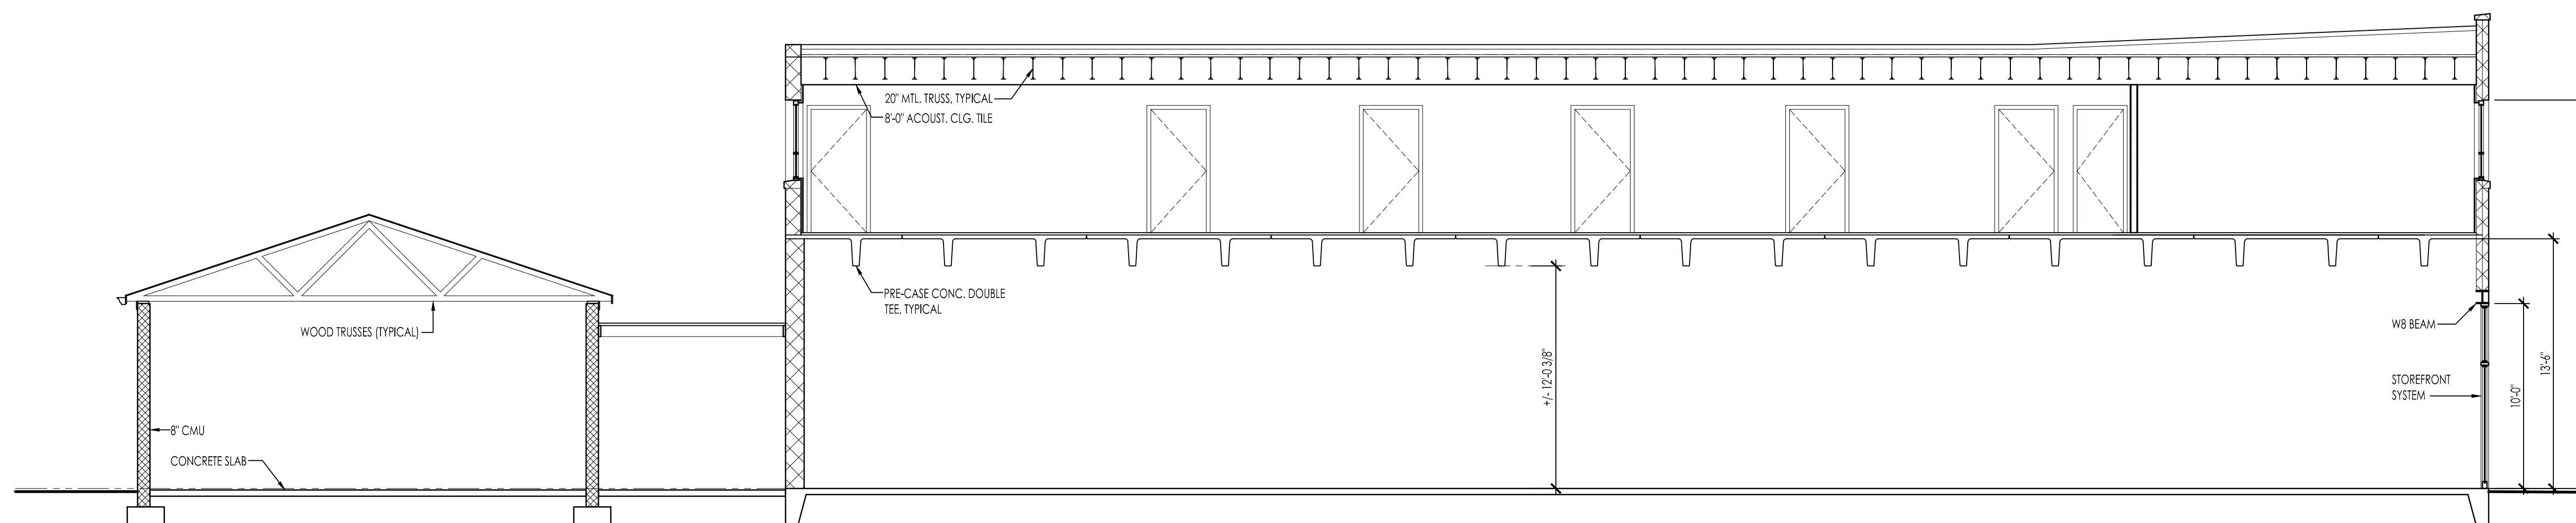


2 BUILDING SECTION
A1.2 SCALE: 3/16" = 1'-0"

EXISTING BUILDING DOCUMENTATION
409 E. LABURNUM AVENUE
HENRICO COUNTY, VIRGINIA



ISSUED
05.01.2019

**SECOND FLOOR PLAN,
BUILDING SECTION**


PROJECT
NUMBER:
2019-17

 



A1.2

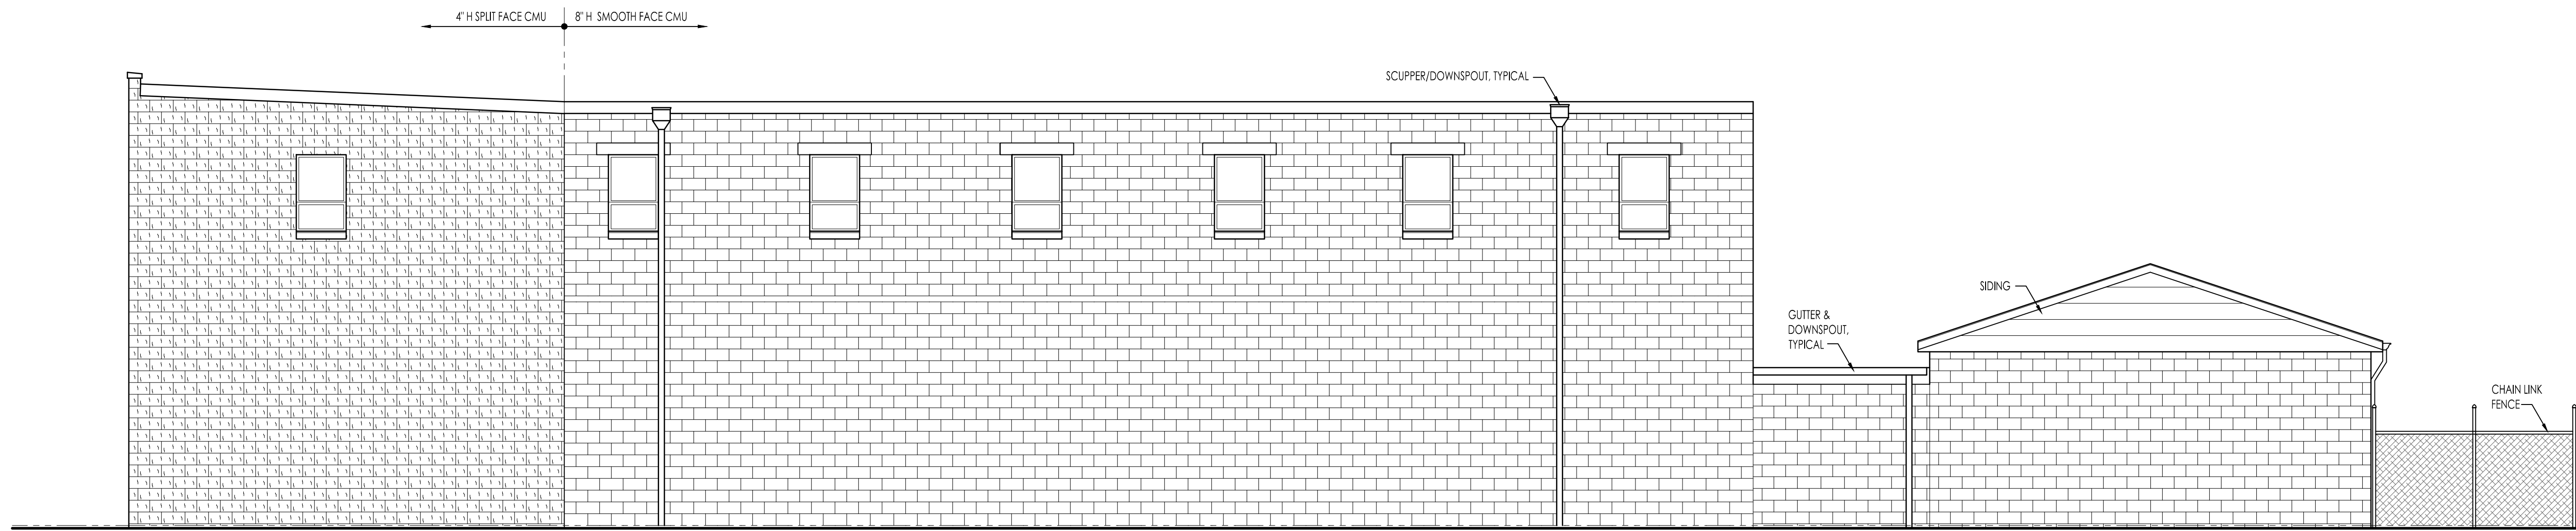 


1 SIDE ELEVATION
 A2.1 SCALE: 3/16" = 1'-0"

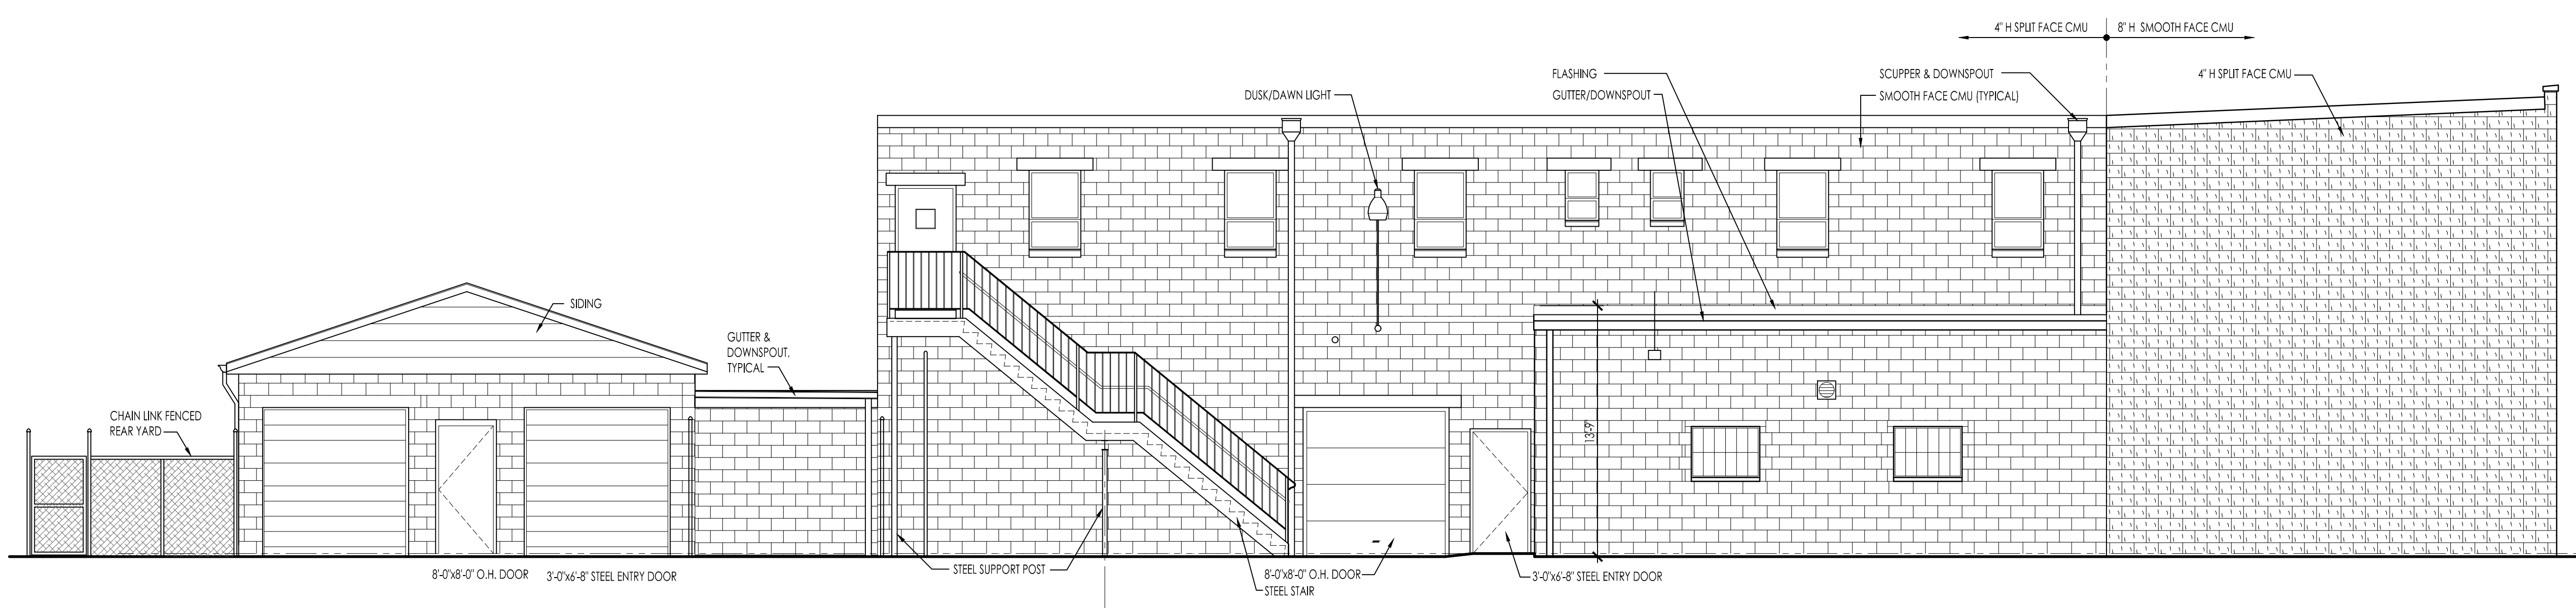

2 SIDE ELEVATION
 A2.1 SCALE: 3/16" = 1'-0"

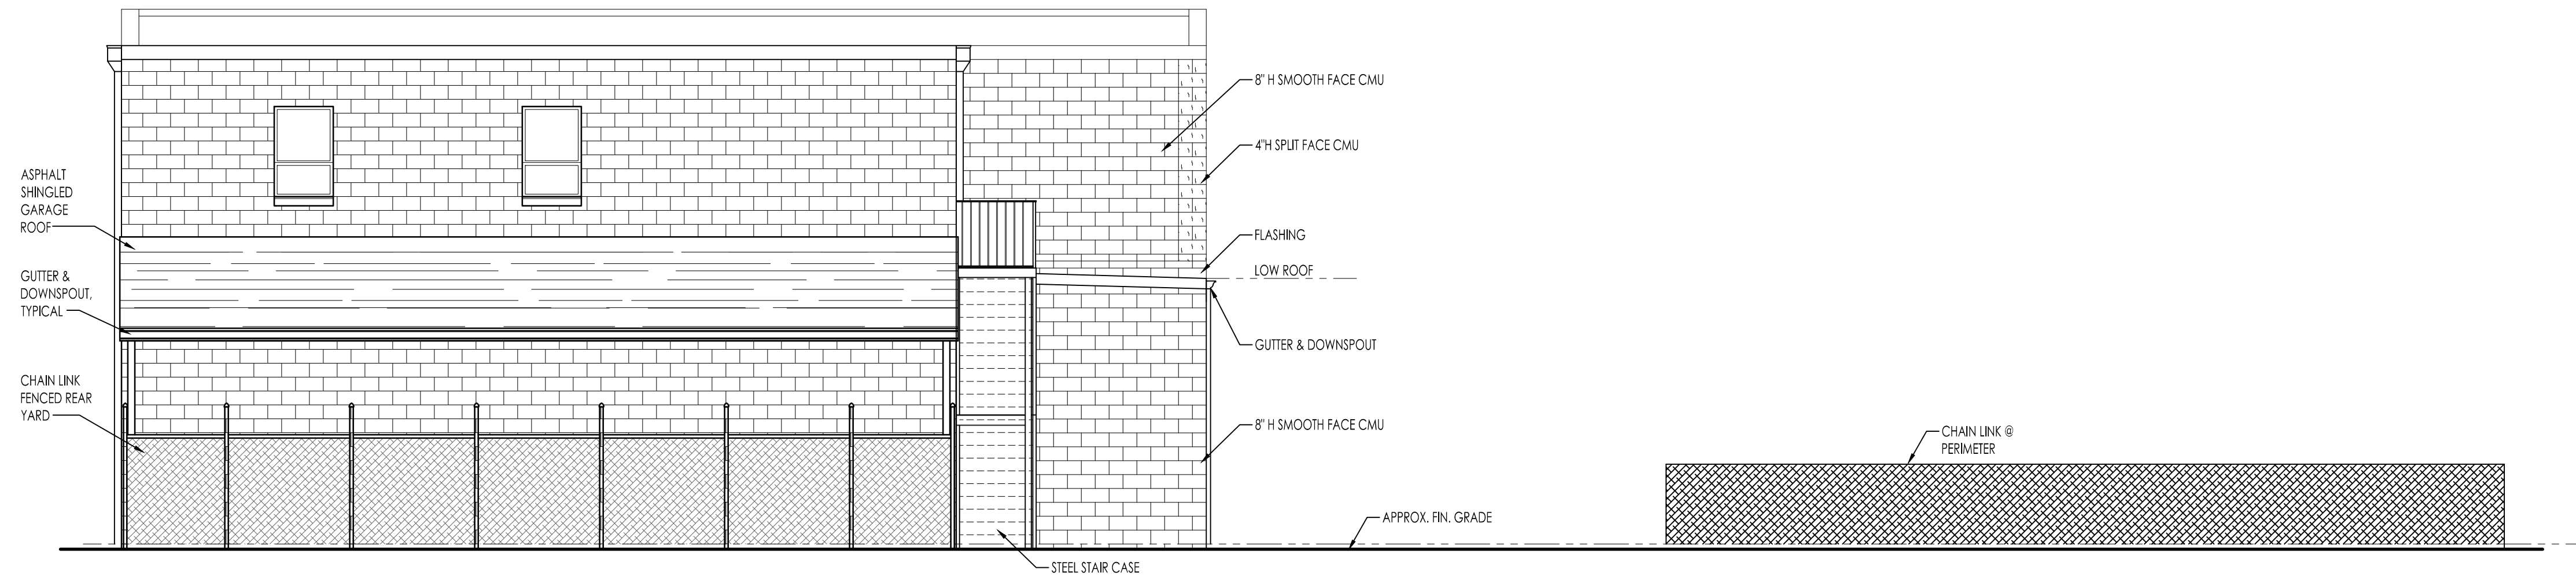 

1 SIDE ELEVATION
 A2.2 SCALE: 3/16" = 1'-0"

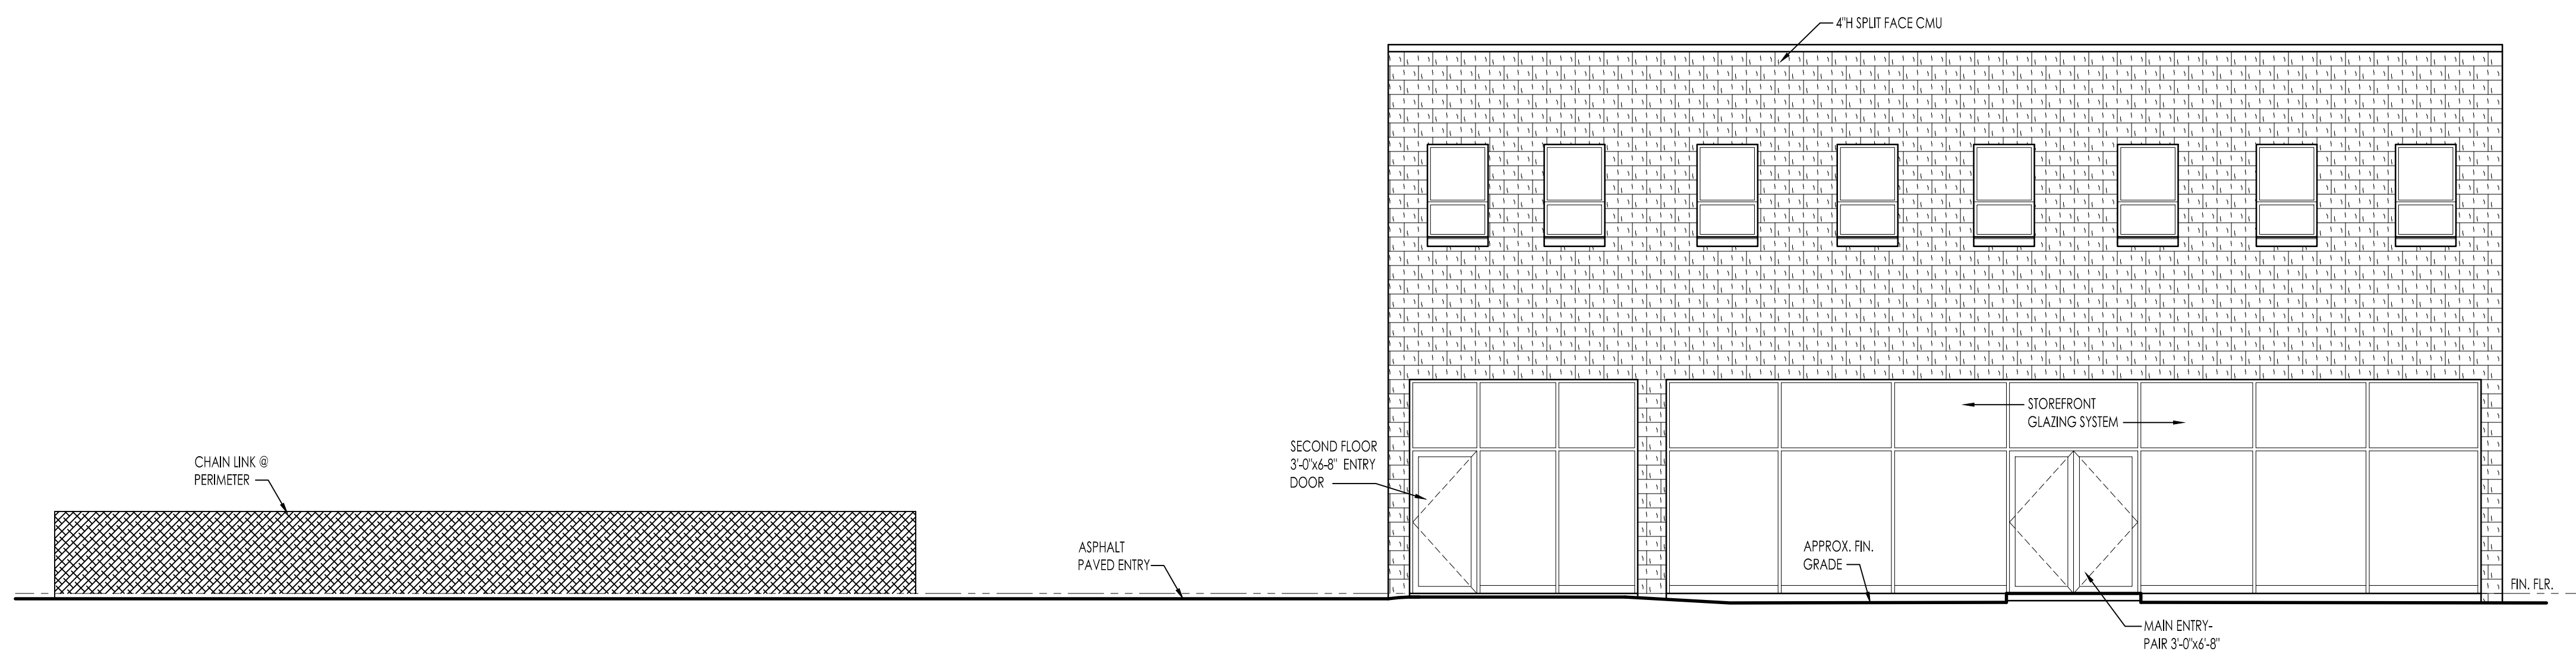

2 SIDE ELEVATION
 A2.2 SCALE: 3/16" = 1'-0"