


KEYPLAN

SCALE: 1/16"=1'-0"

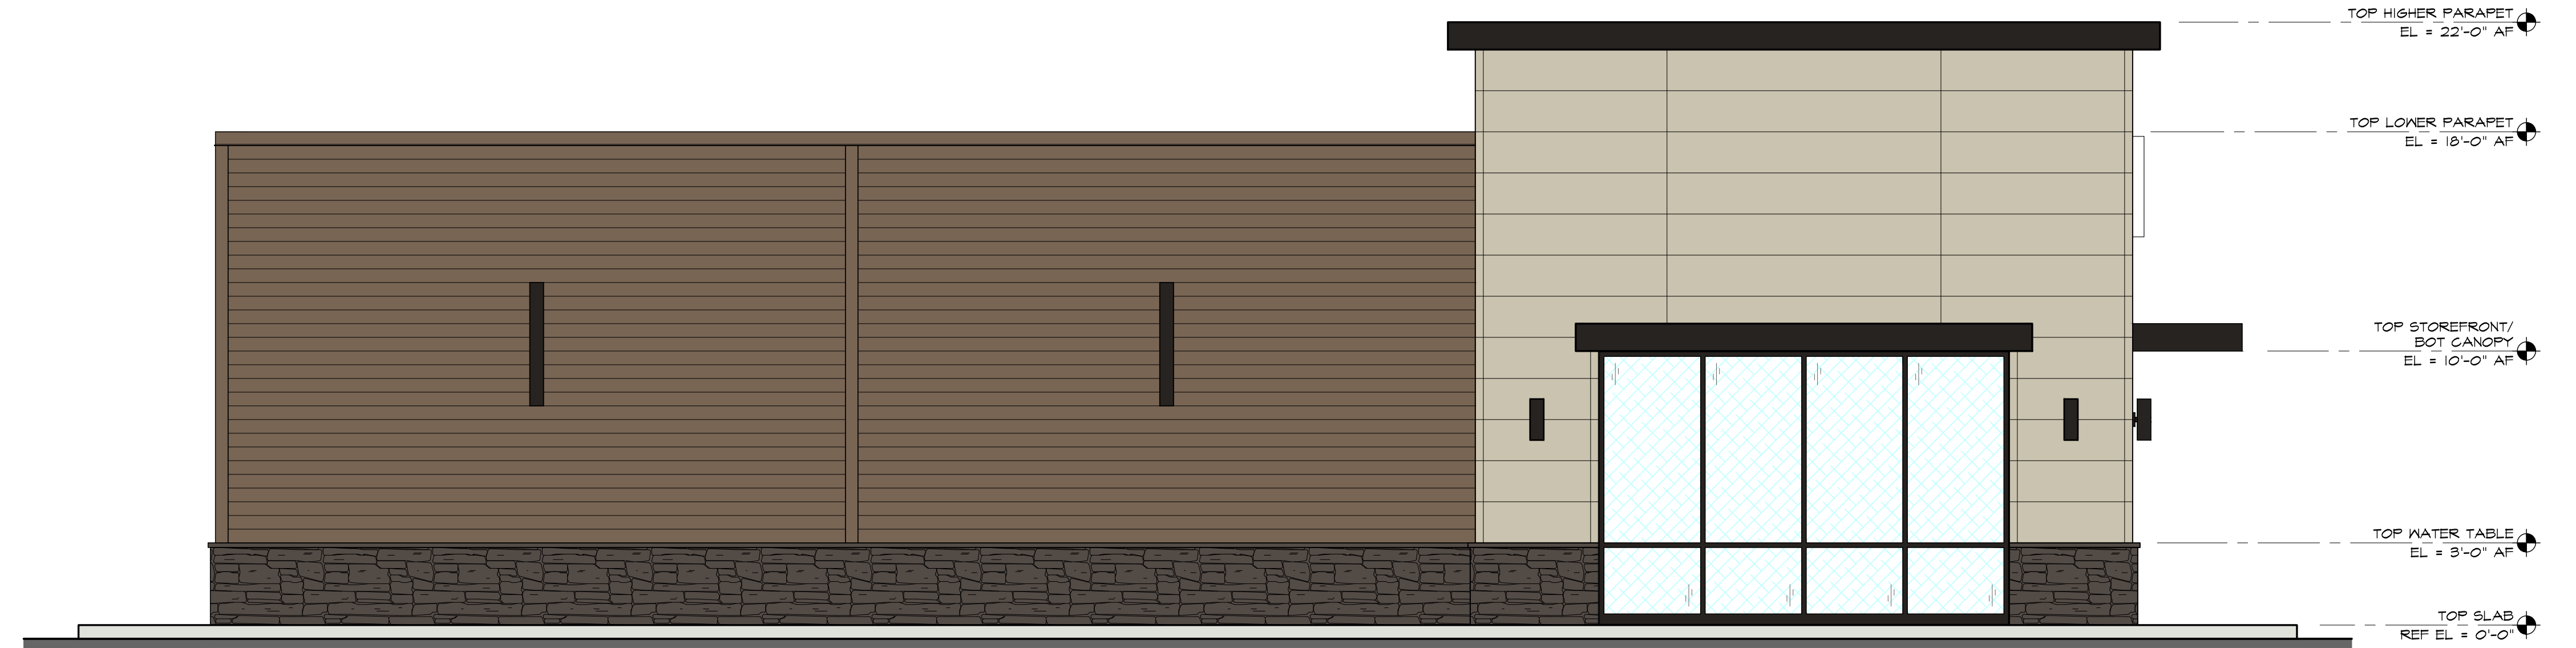


PROPOSED SOUTH ELEVATION

SCALE: 1/4"=1'-0"



PROPOSED EAST ELEVATION


SCALE: 1/4"=1'-0"

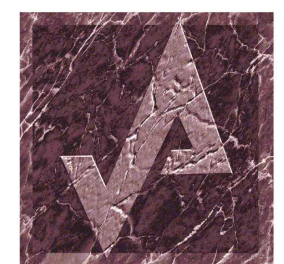

AHARONIAN
& ASSOCIATES, INC.
Architects


401-232-5010
www.arch-eng.com

212 SOUTHAMPTON ROAD
WESTFIELD, MASSACHUSETTS
NOVEMBER 02, 2022

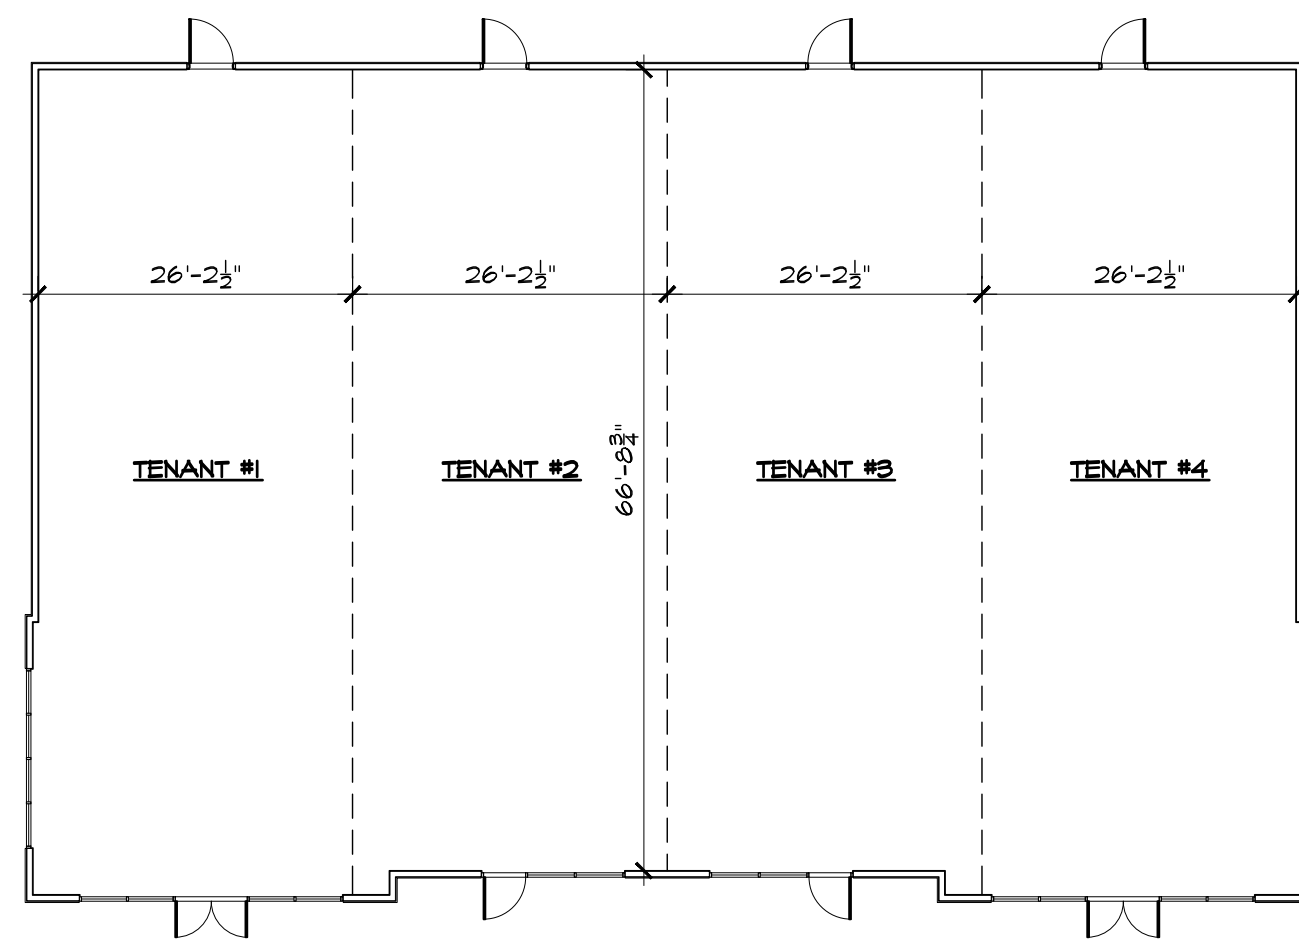

KEYPLAN

SCALE: 1/16"=1'-0"

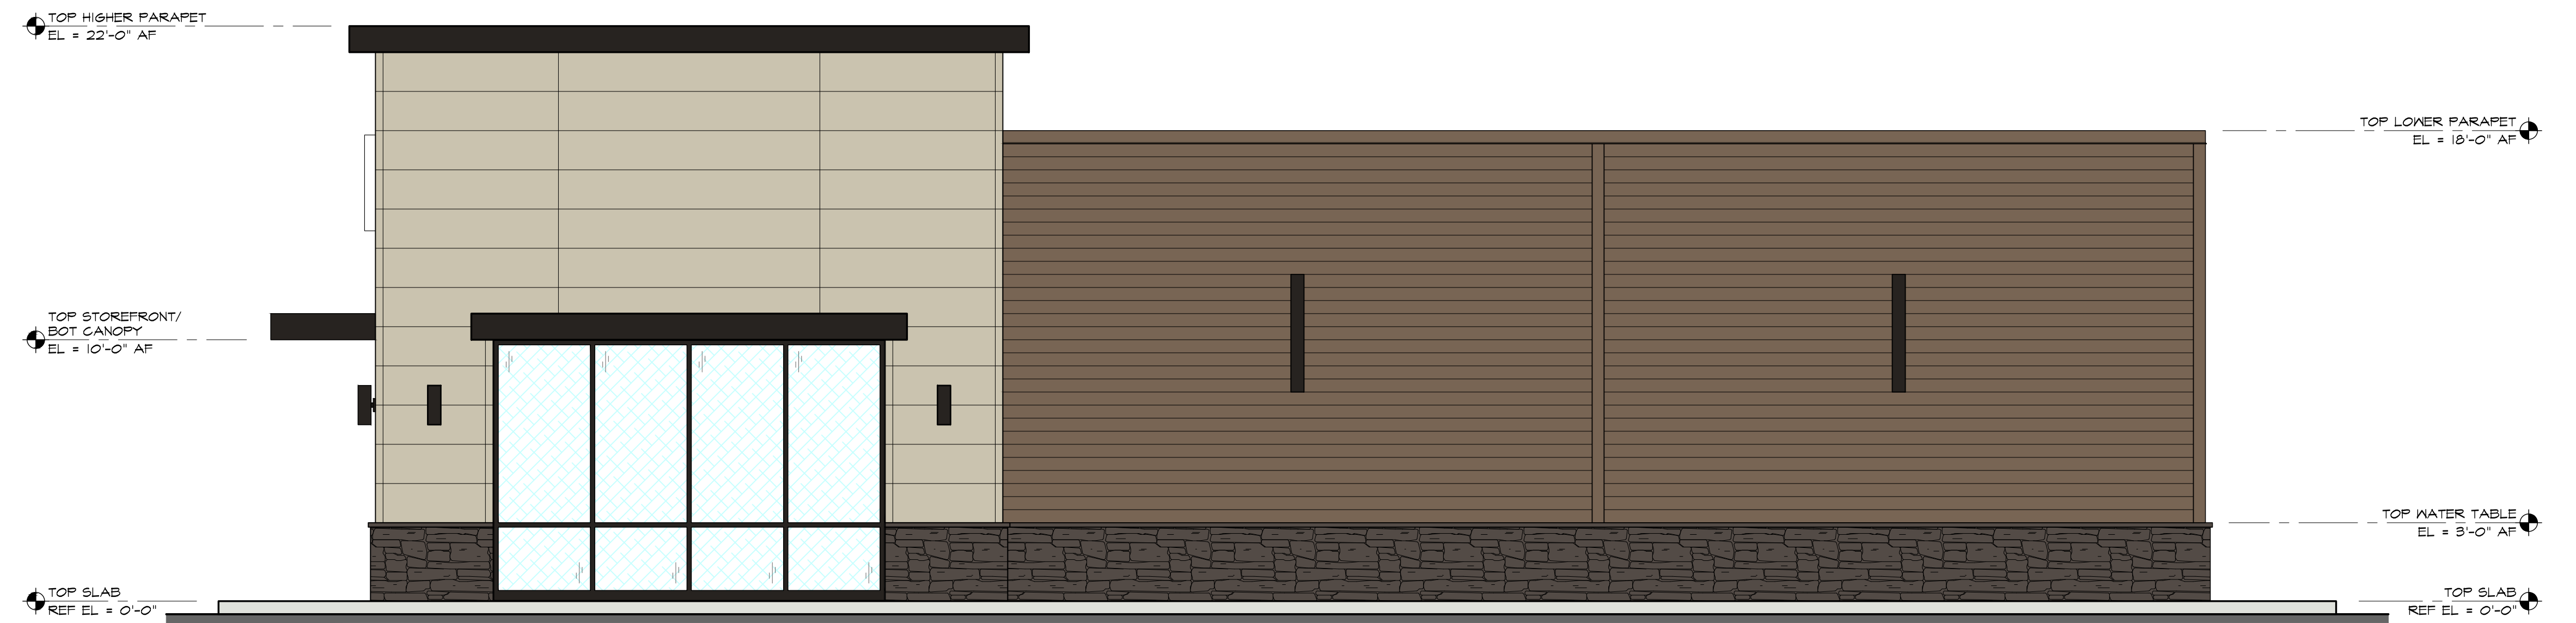


PROPOSED NORTH ELEVATION

SCALE: 1/4"=1'-0"



PROPOSED WEST ELEVATION

SCALE: 1/4"=1'-0"

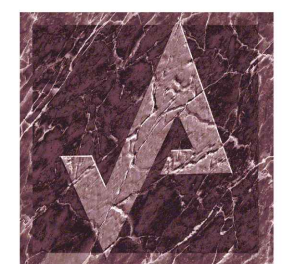

AHARONIAN
& ASSOCIATES, INC.
Architects

401-233-5010
www.arch-eng.com

212 SOUTHAMPTON ROAD
WESTFIELD, MASSACHUSETTS
NOVEMBER 02, 2022