

ALL DIMENSIONS ARE SUBJECT TO FIELD VERIFICATION



# 4800 Lyons Technology Cir, Coconut Creek, FL 33073

## Floor Plans

### Area Chart

SUITE 3	6,882 Sq ft
SUITE 4	6,499 Sq ft
SUITE 5	5,148 Sq ft

N



SCALE

1/8" = 1'-00"


DATE: 05.14.2024

Drafted By:

SHEET: 1 OF 2

MG

# A01

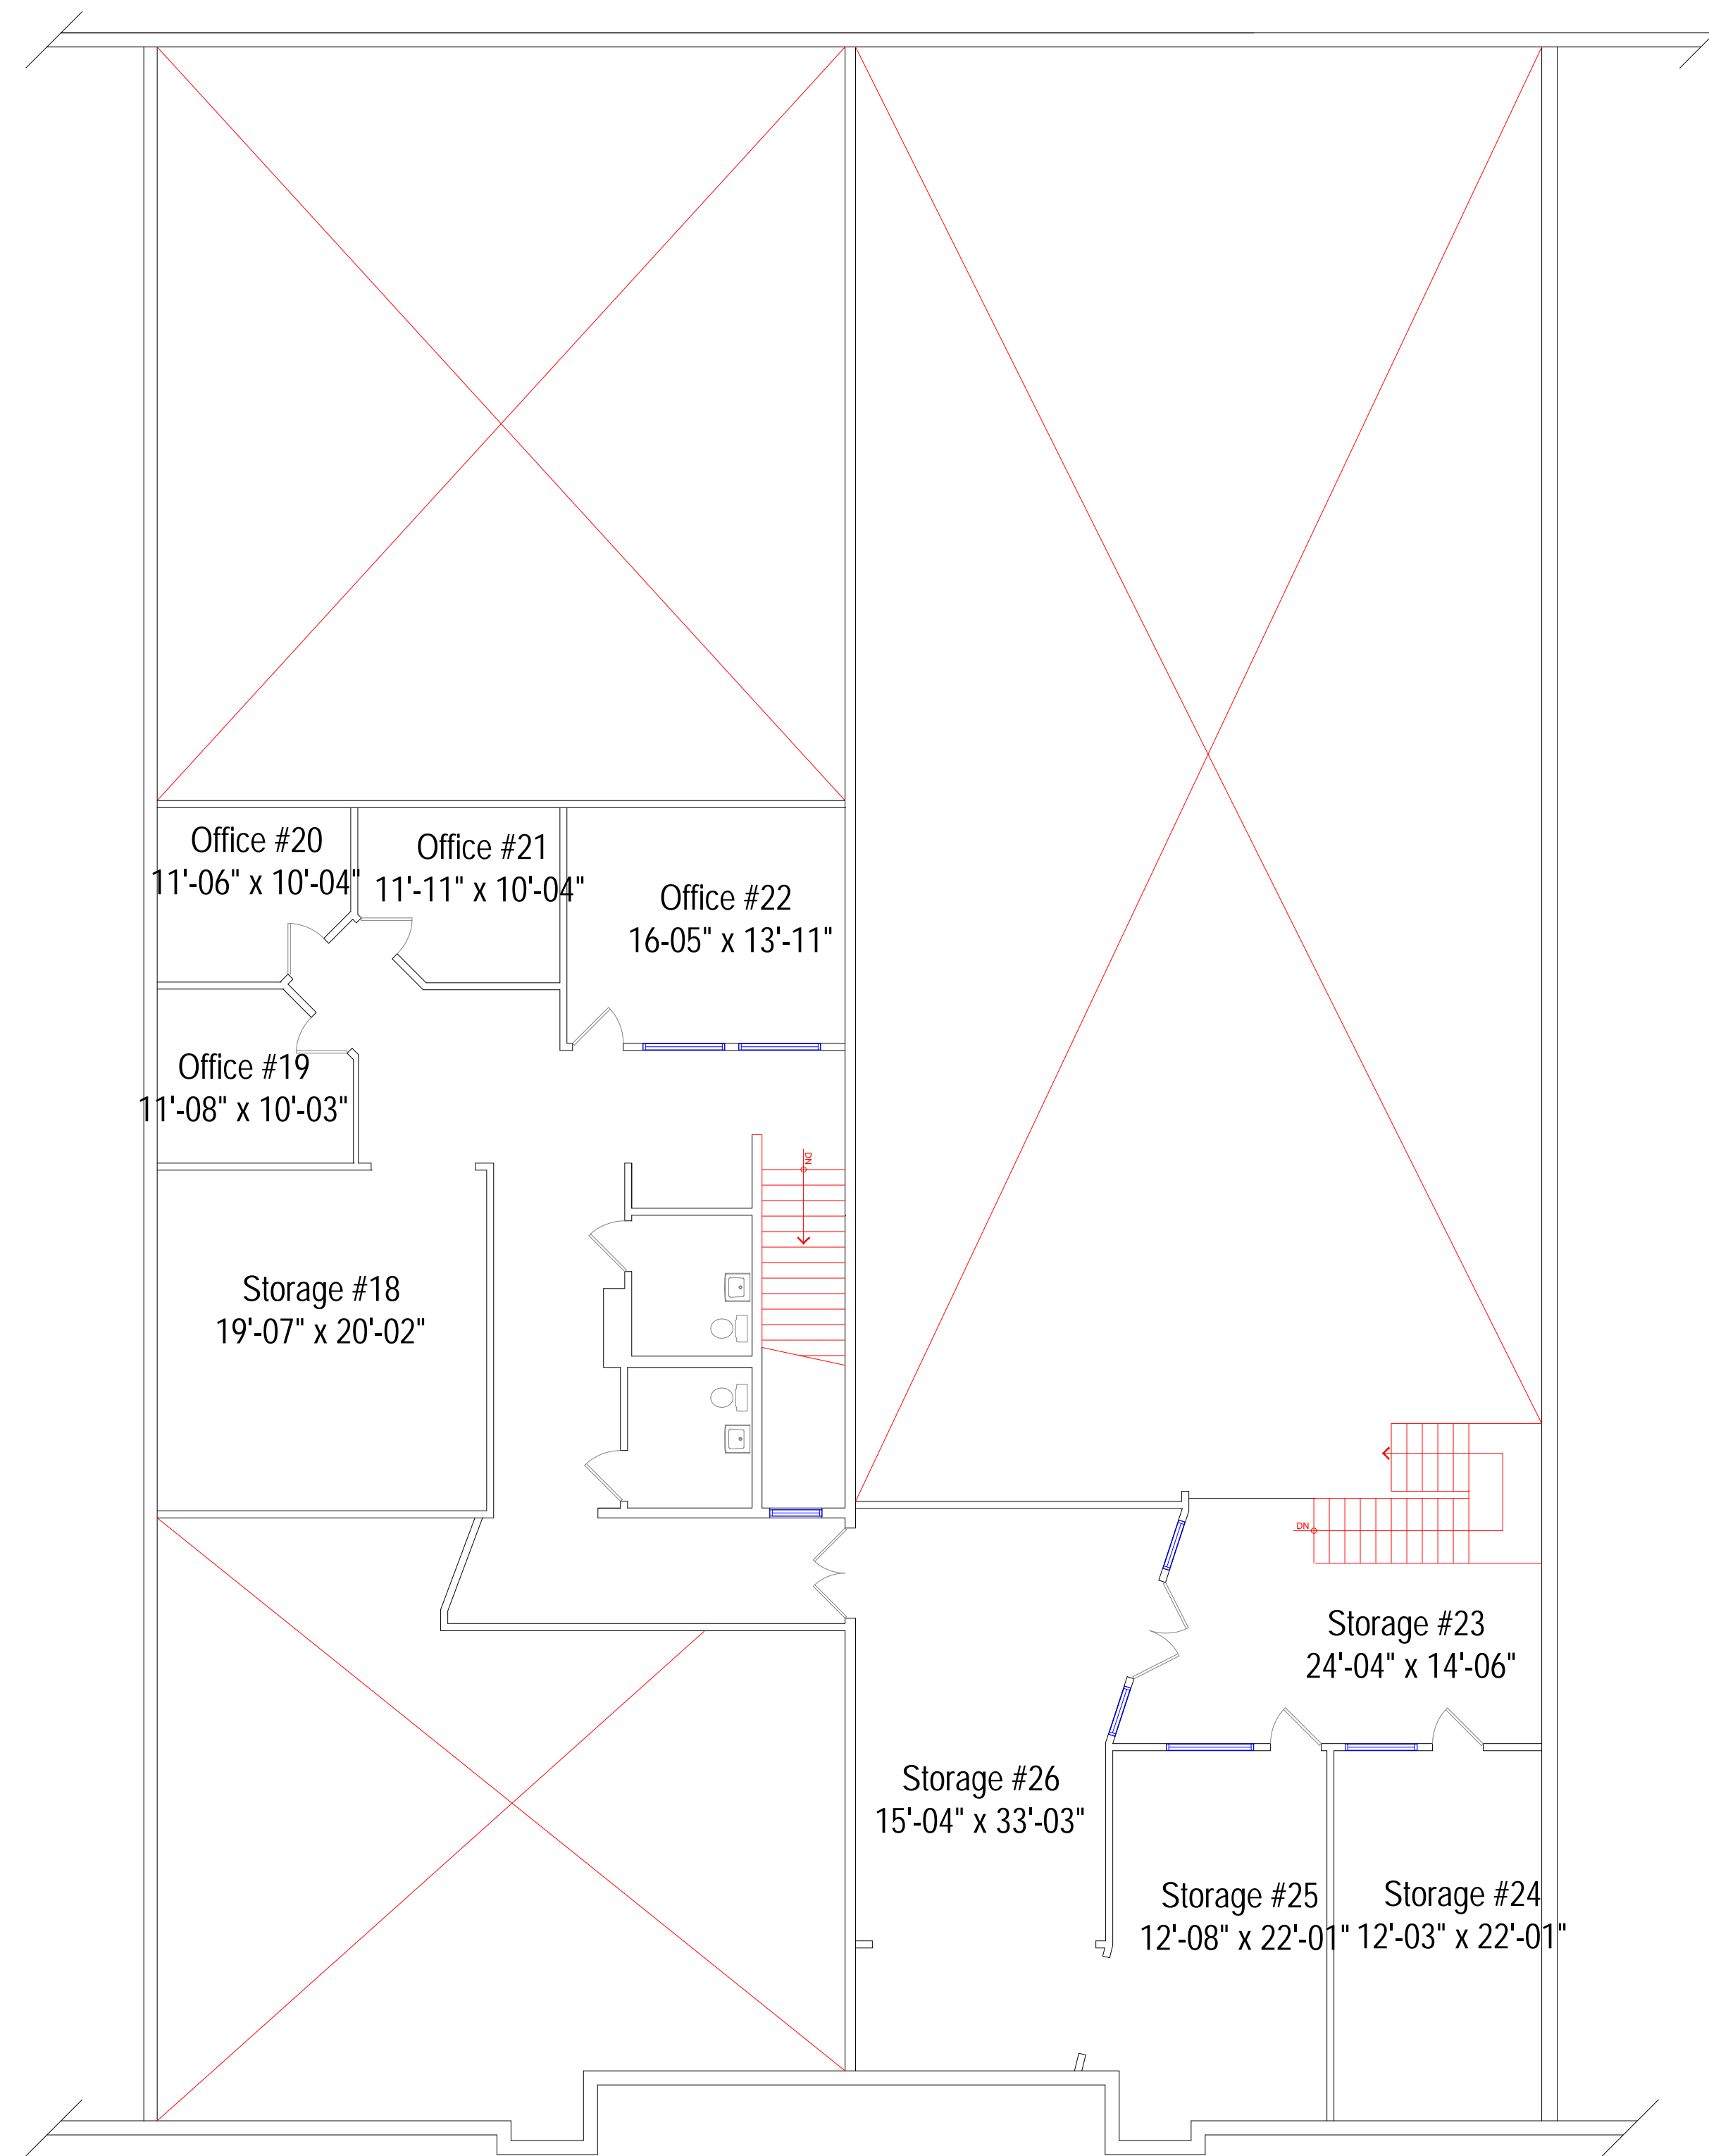

ALL DIMENSIONS ARE SUBJECT  
TO FIELD VERIFICATION



# 4800 Lyons Technology Cir, Coconut Creek, FL 33073

## Mezzanine Floor Plans

### Area Chart

SUITE 3	6,882 Sq ft
SUITE 4	6,499 Sq ft
SUITE 5	5,148 Sq ft

N



SCALE

1/8" = 1'-00"

DATE: 05.14.2024

Drafted By:

SHEET: 2 OF 2

MG

# A02