

project
ROCKWALL OFFICES WAREHOUSES

at
0 AIRPORT ROAD
ROCKWALL, TX 75087

REVISIONS


ISSUE DATE: 02/27/24

BUILDINGS 02 & 03

FLOOR PLAN BUILD OUT

DRAWN BY: CHECKED:

PROJECT No: SHEET No:
23420.02 A1.0

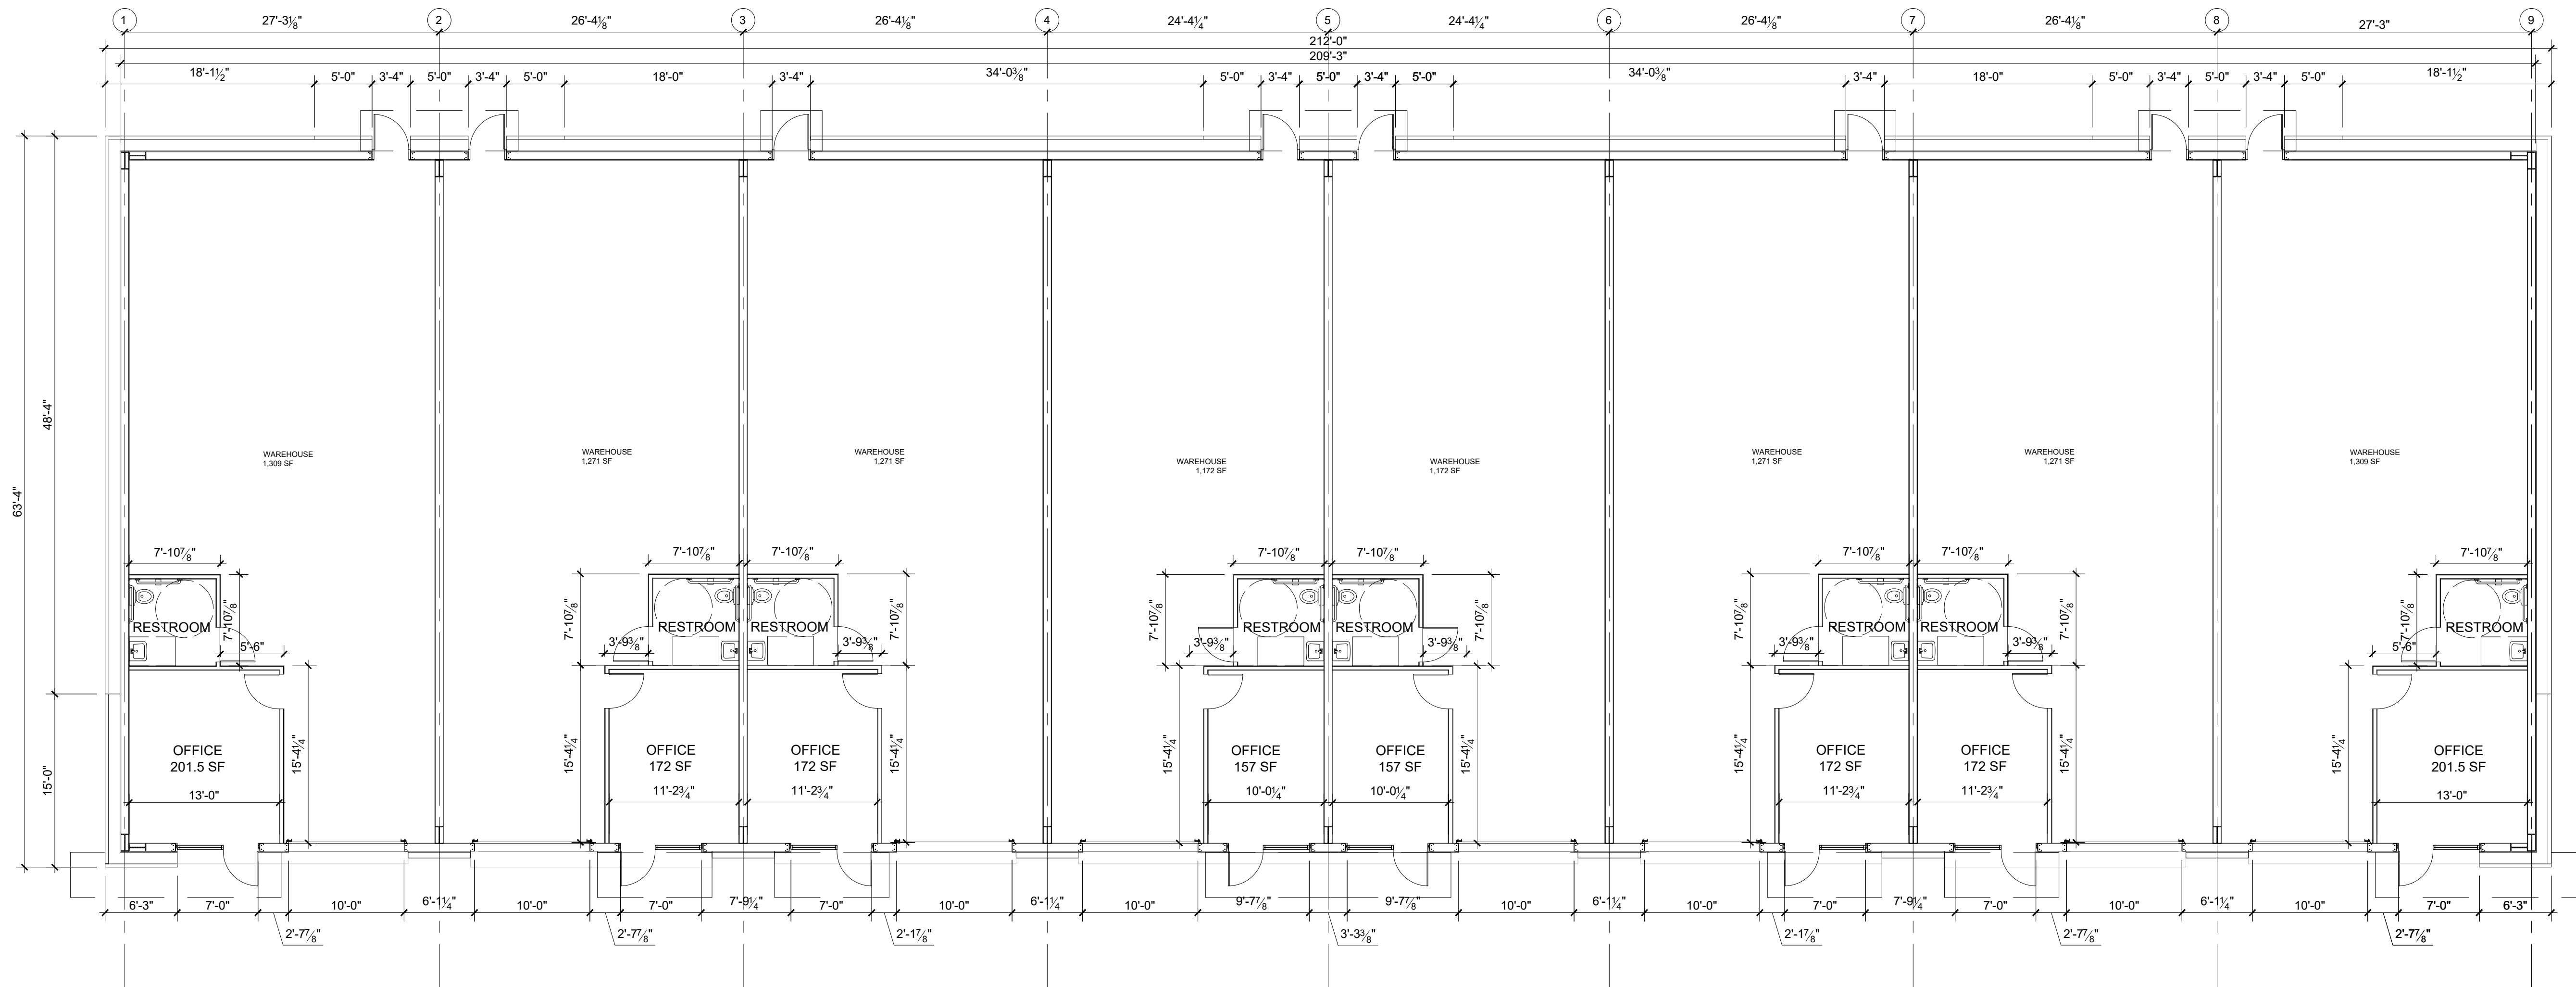

01 FLOOR PLAN
Scale 1/8" = 1' - 0"

SYMBOL LEGEND

- ◊ WALL SECTION A
- ◊ WALL SECTION B
- ◊ WALL SECTION C
- ⊙ DOOR TYPE D1 - RE: DOOR/WINDOW SCHEDULE
- ⊙ DOOR TYPE D2 - RE: DOOR/WINDOW SCHEDULE
- ⊙ OVERHEAD DOOR TYPE O1 - RE: DOOR/WINDOW SCHEDULE
- ⊙ WINDOW TYPE G1 - RE: DOOR/WINDOW SCHEDULE
- ⊙ WINDOW TYPE G2 - RE: DOOR/WINDOW SCHEDULE
- ⊙ WINDOW TYPE G3 - RE: DOOR/WINDOW SCHEDULE
- CONCRETE LEAVEOUT