


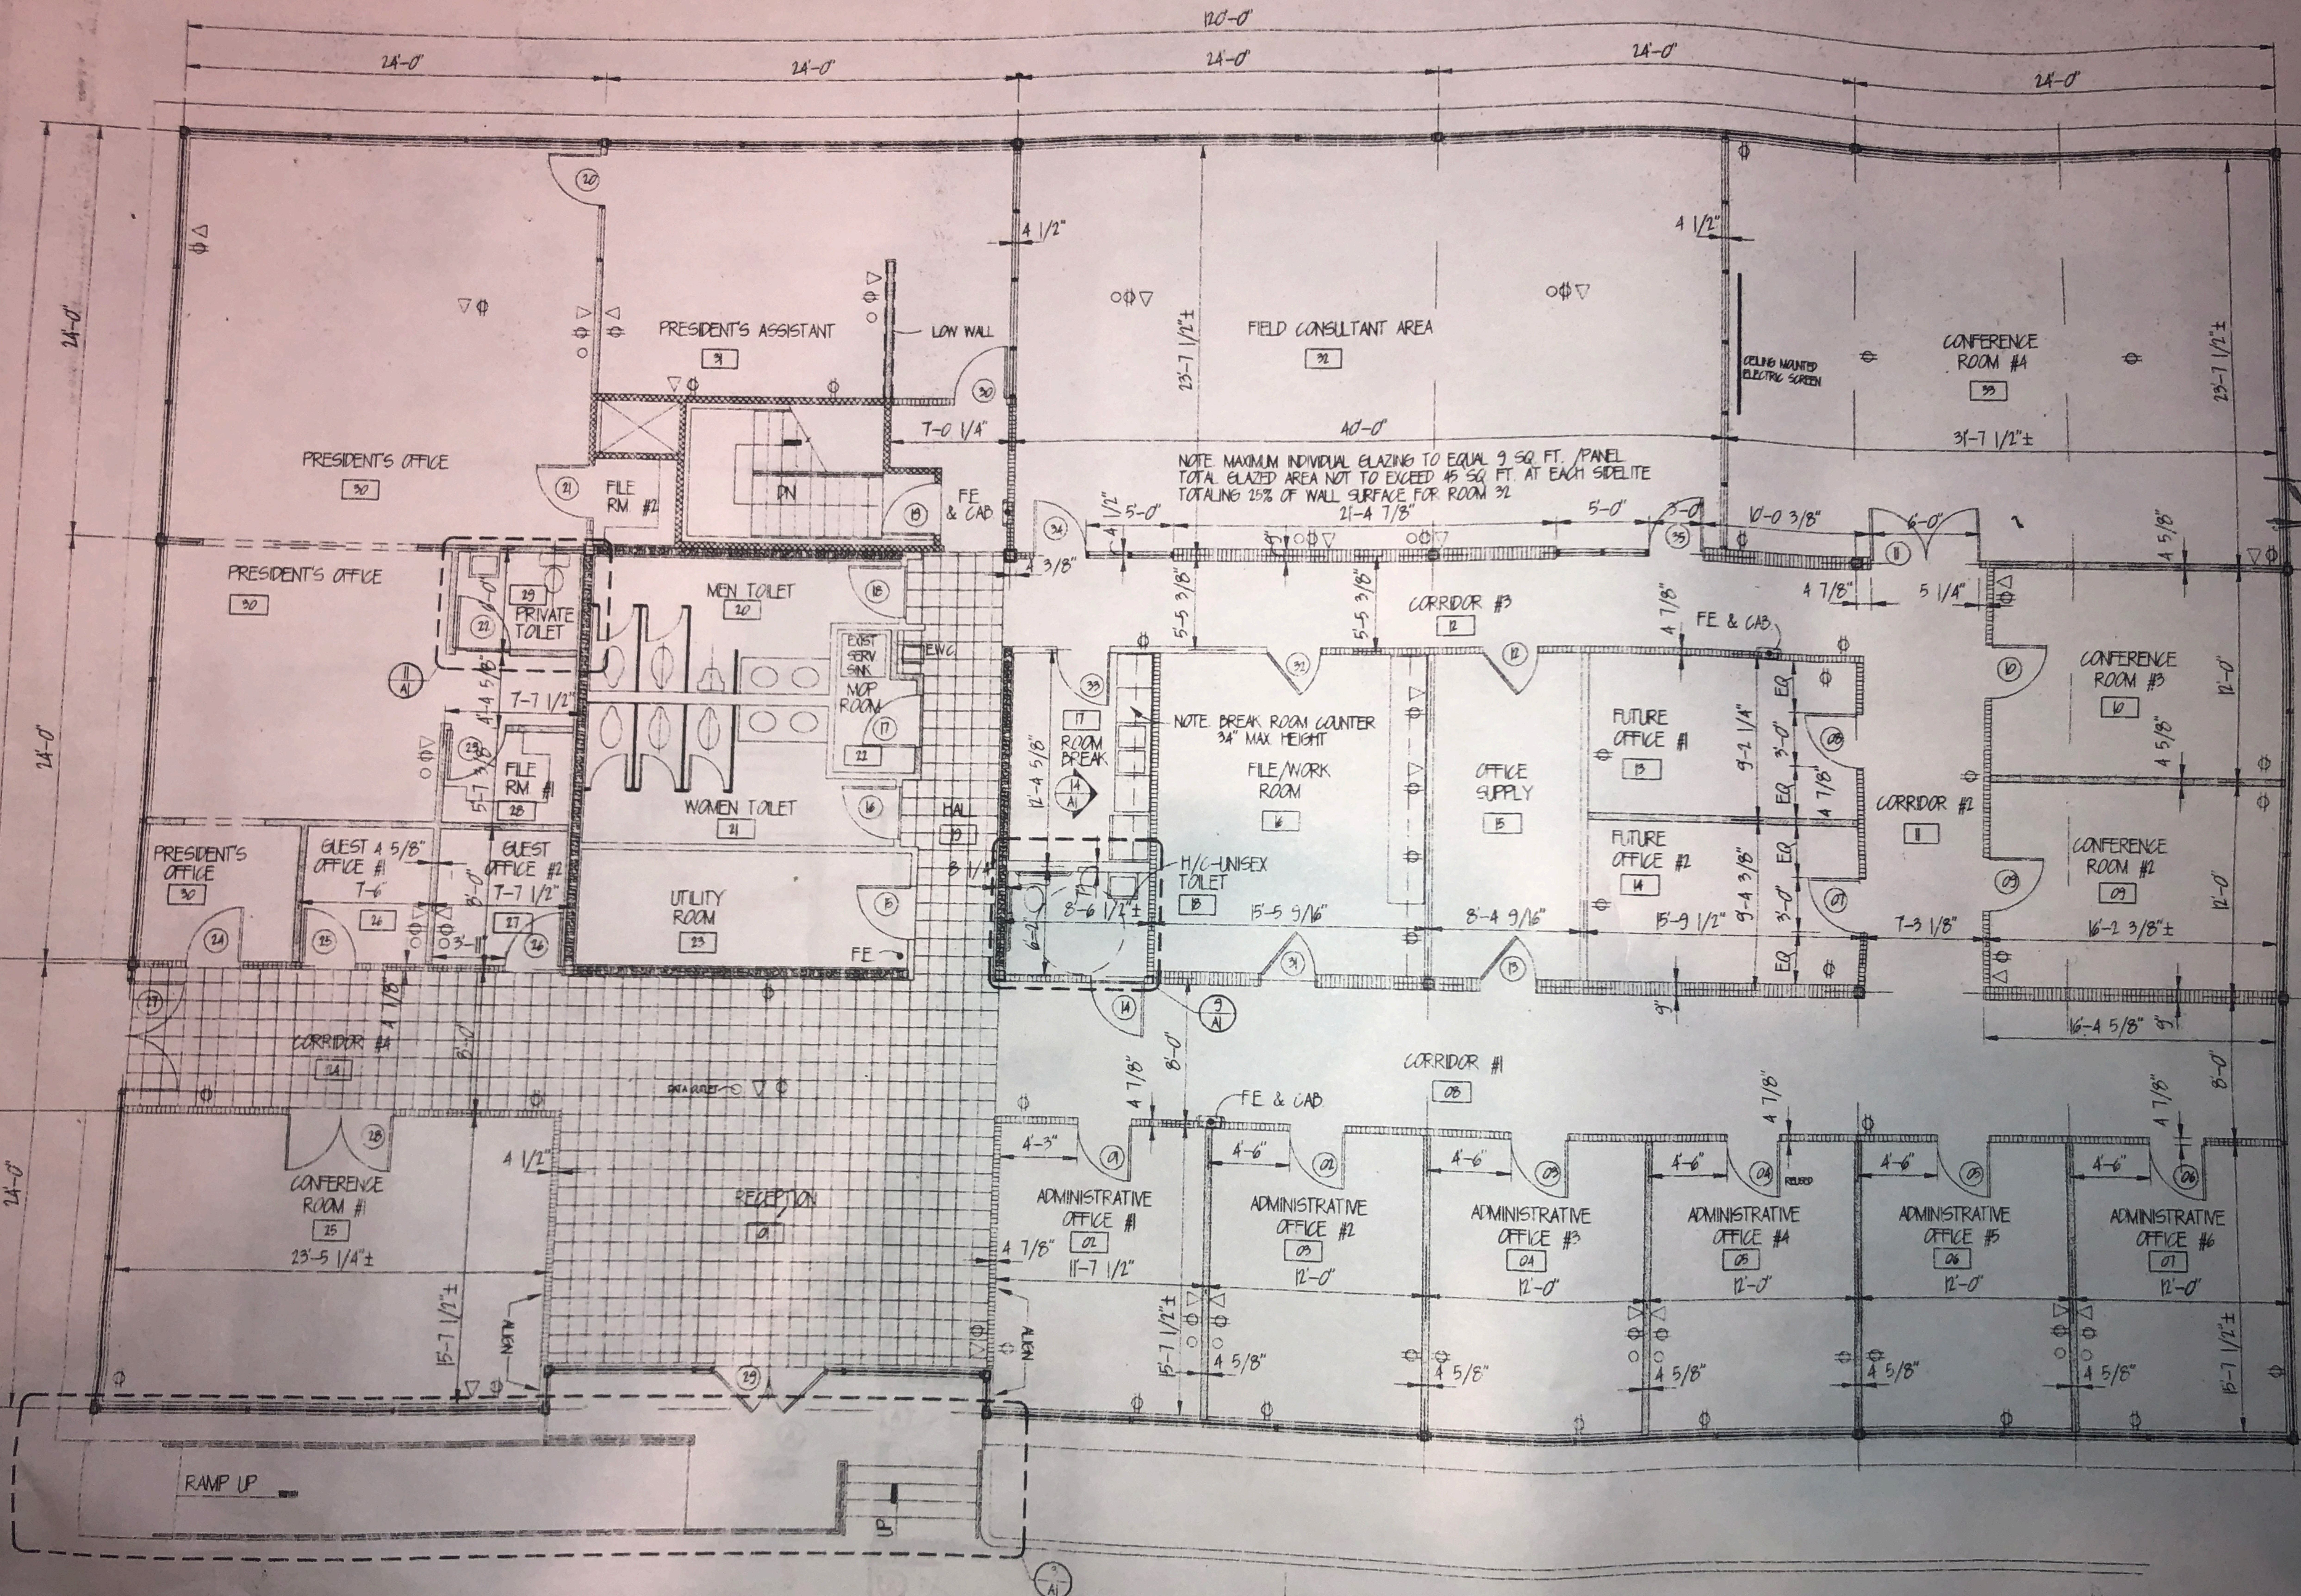


SECOND FLOOR PLAN
 SCALE: 1/8" = 1'-0"

DEMOLITION PLAN
SCALE: 1/16" = 1'-0"

EXISTING PARTITION TO BE REMOVED, SEE DEMOLITION NOTES
NEW METAL STUD / GYP. BD. PARTITION WALL

REFLECTED CEILING PLAN
SCALE: 1/16" = 1'-0"

NOTE:
See attached existing "A-1" drawing dated 17 November 1995 for upper floor plan. No interior renovations of the existing upper floor have been included in this scope of work. Existing upper floor plan dated 17 November 1995 is being provided per DeKalb County Building Review request.

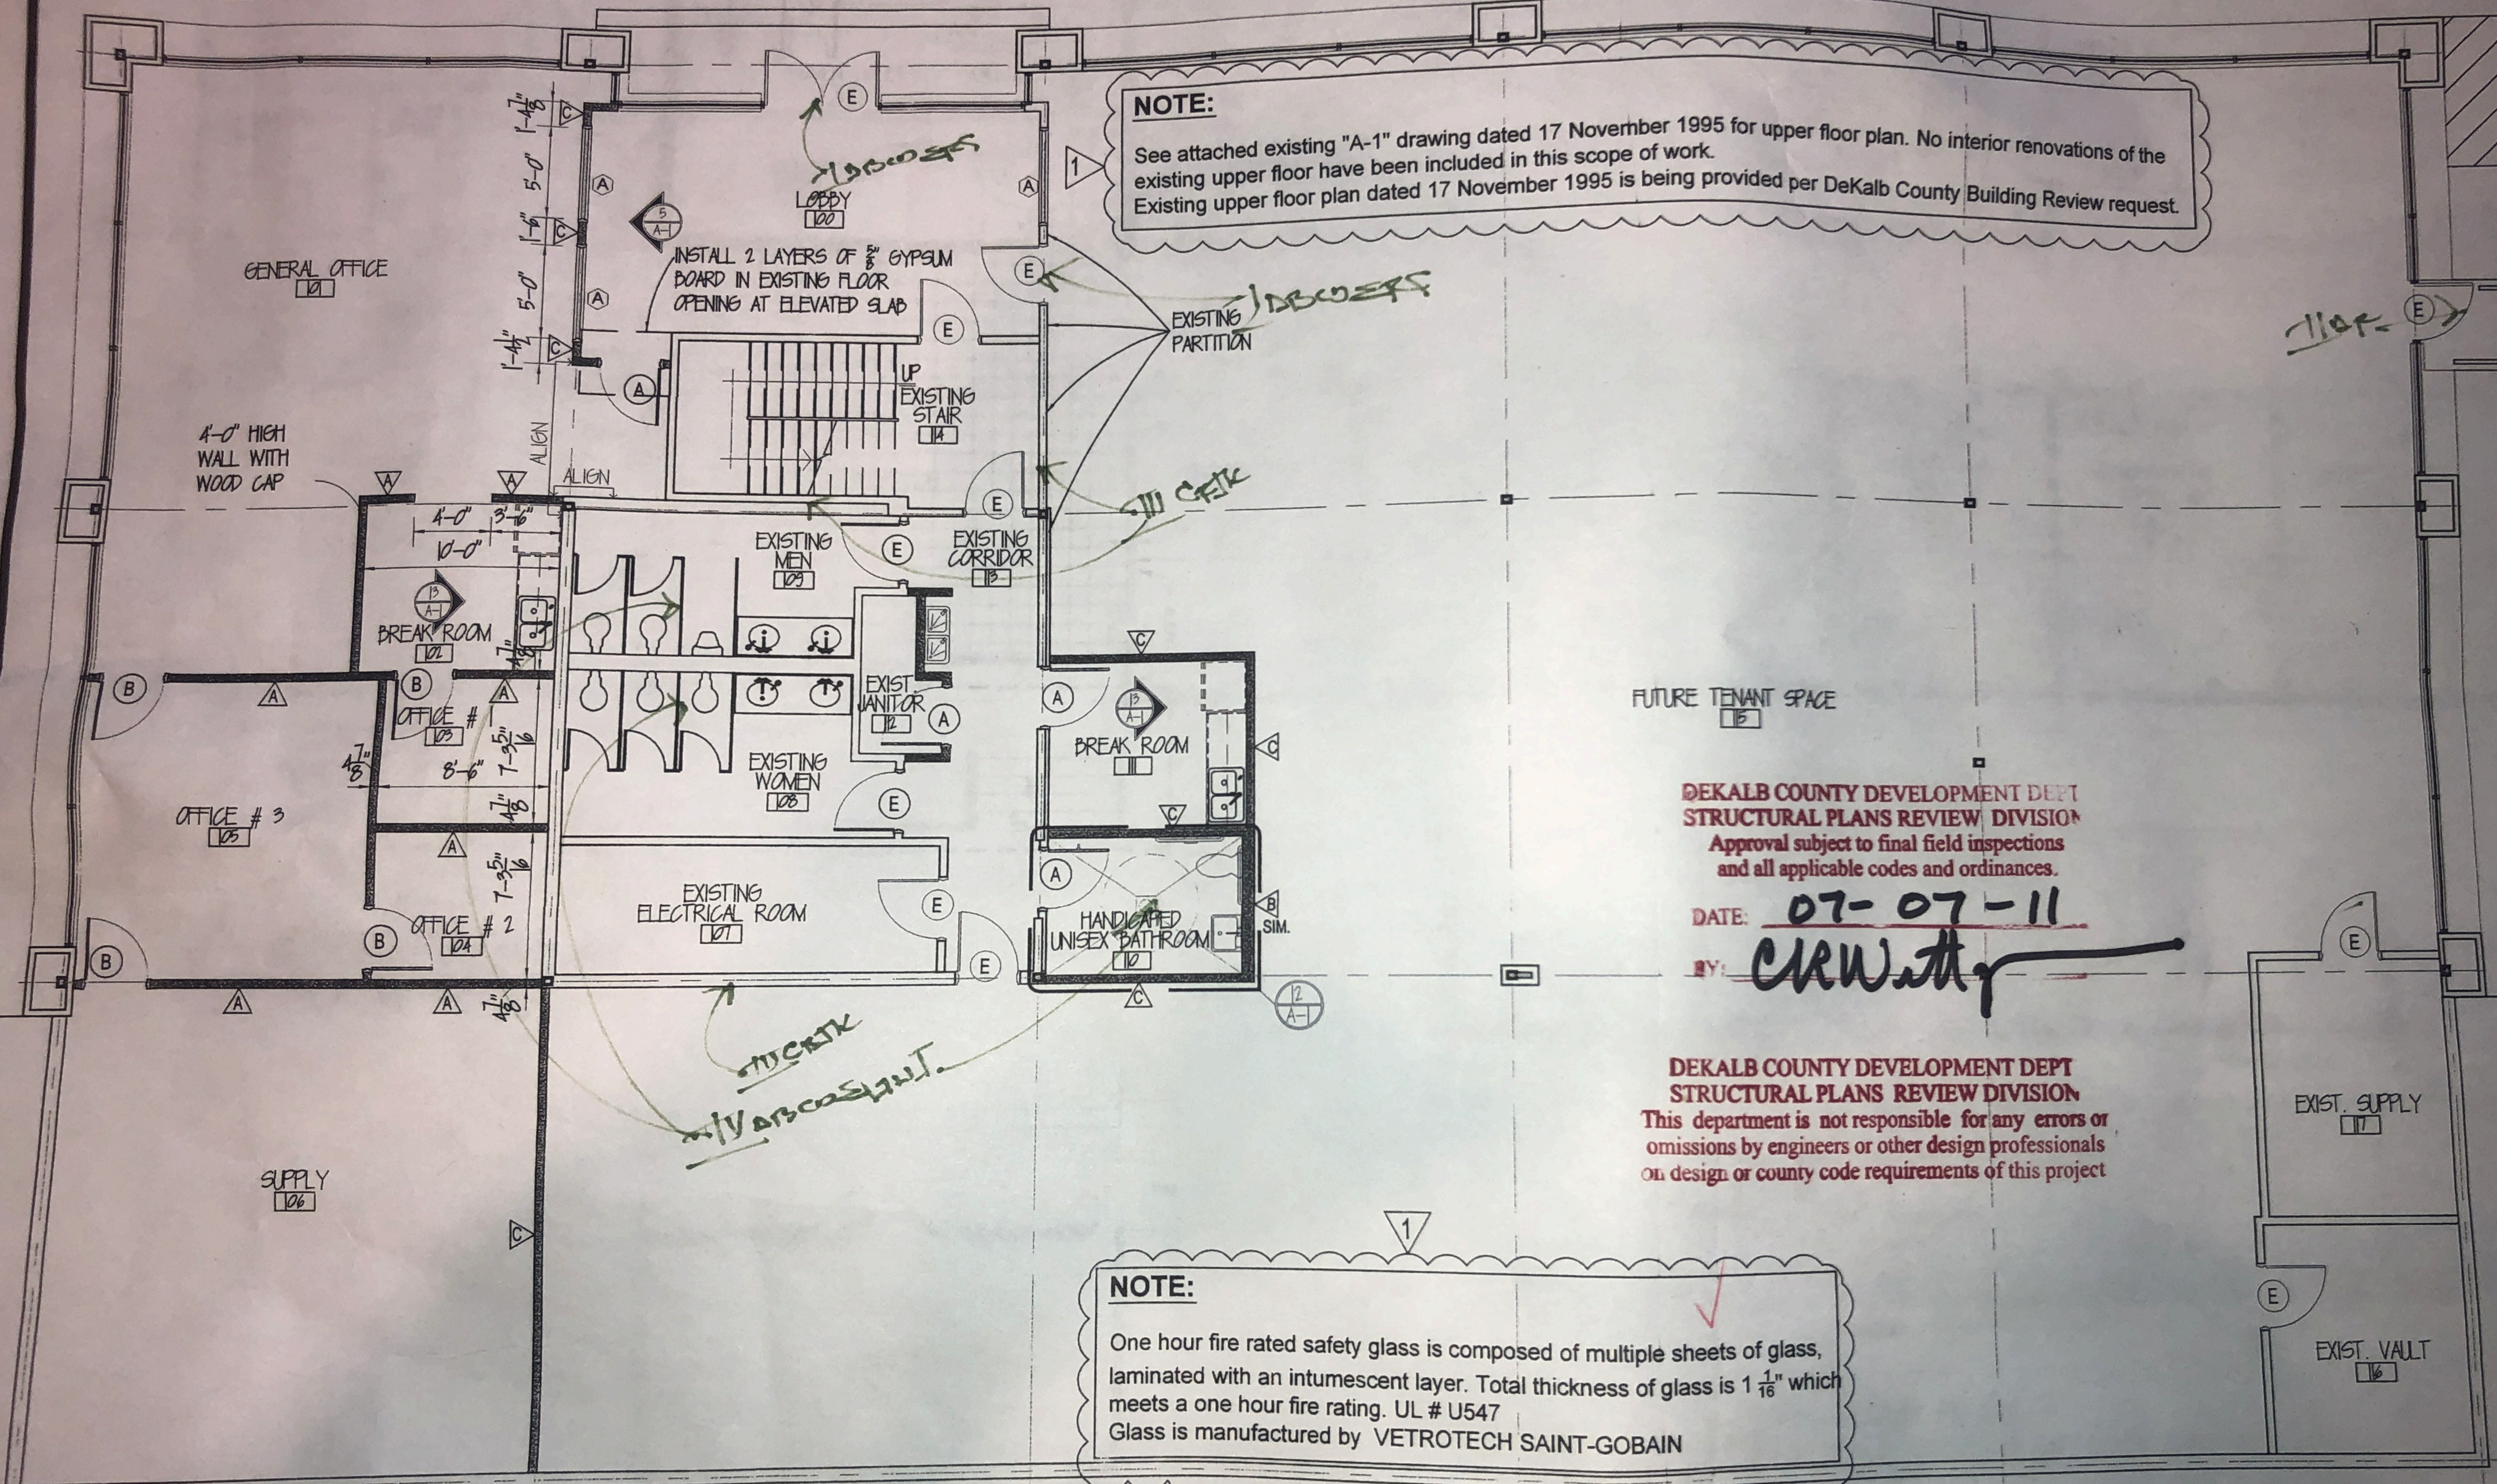

DEKALB COUNTY DEVELOPMENT DEPT
STRUCTURAL PLANS REVIEW DIVISION
Approval subject to final field inspections
and all applicable codes and ordinances.


DATE: 07-07-11
BY: CRW

DEKALB COUNTY DEVELOPMENT DEPT
STRUCTURAL PLANS REVIEW DIVISION
This department is not responsible for any errors or omissions by engineers or other design professionals on design or county code requirements of this project

NOTE:
One hour fire rated safety glass is composed of multiple sheets of glass, laminated with an intumescent layer. Total thickness of glass is 1 1/16" which meets a one hour fire rating. UL # U547
Glass is manufactured by VETROTECH SAINT-GOBAIN

FLOOR PLAN
SCALE: 1/8" = 1'-0"

PARTITION SCHEDULE:

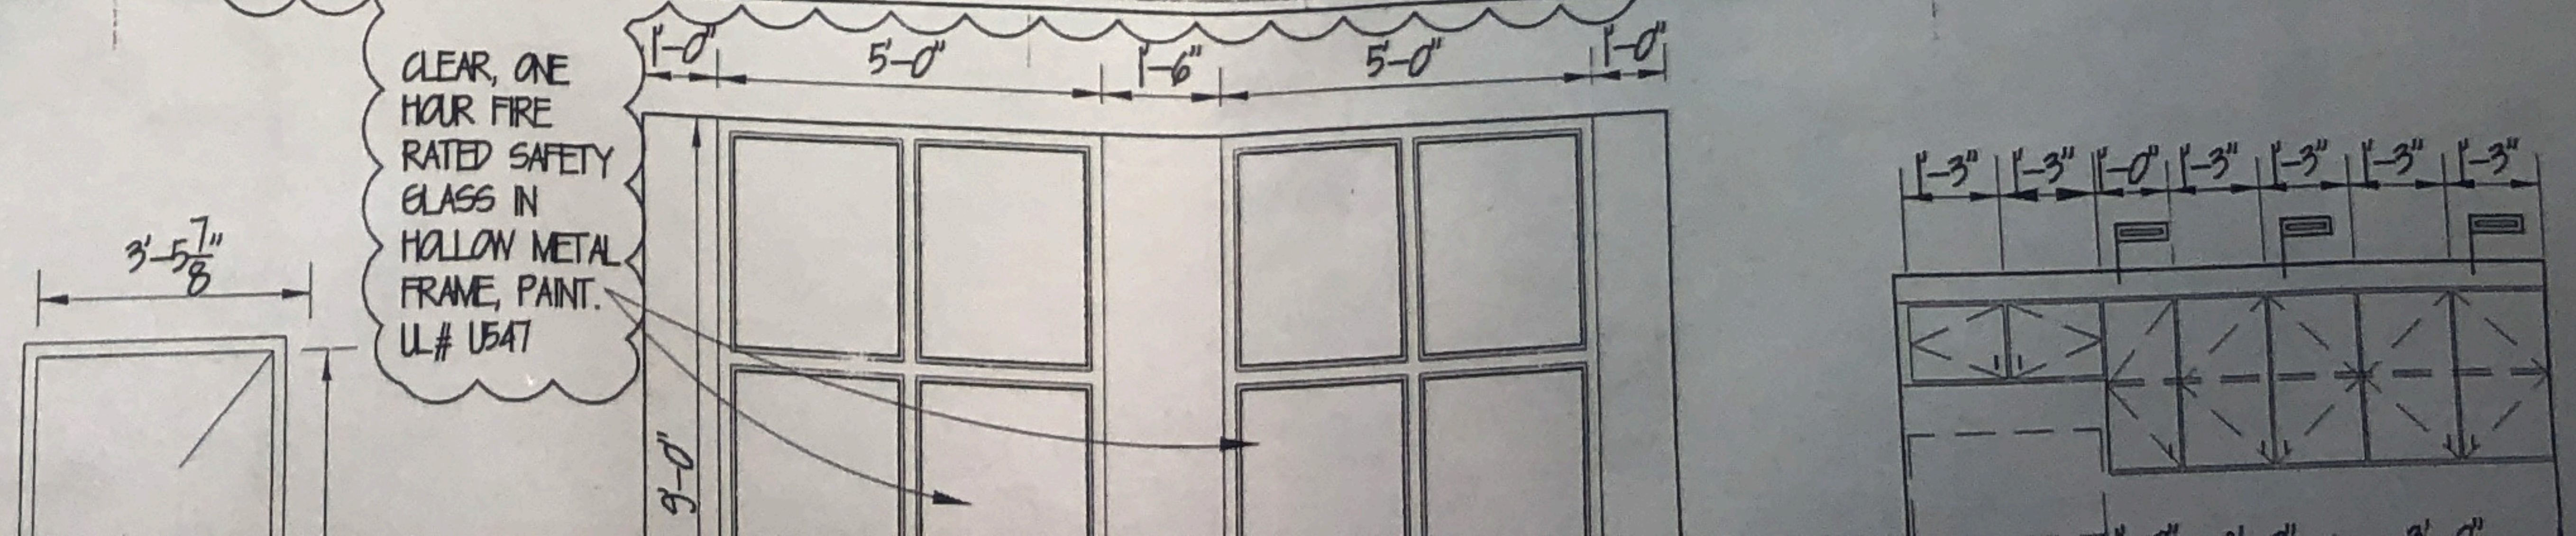

2' x 2 1/2" WEB FRAME
HARDWOOD NO.
WHITE MEL
3/4" HARDWOOD
3/4" PLYWOOD
WHITE MEL
BOTTOM
WHITE MELAMINE