


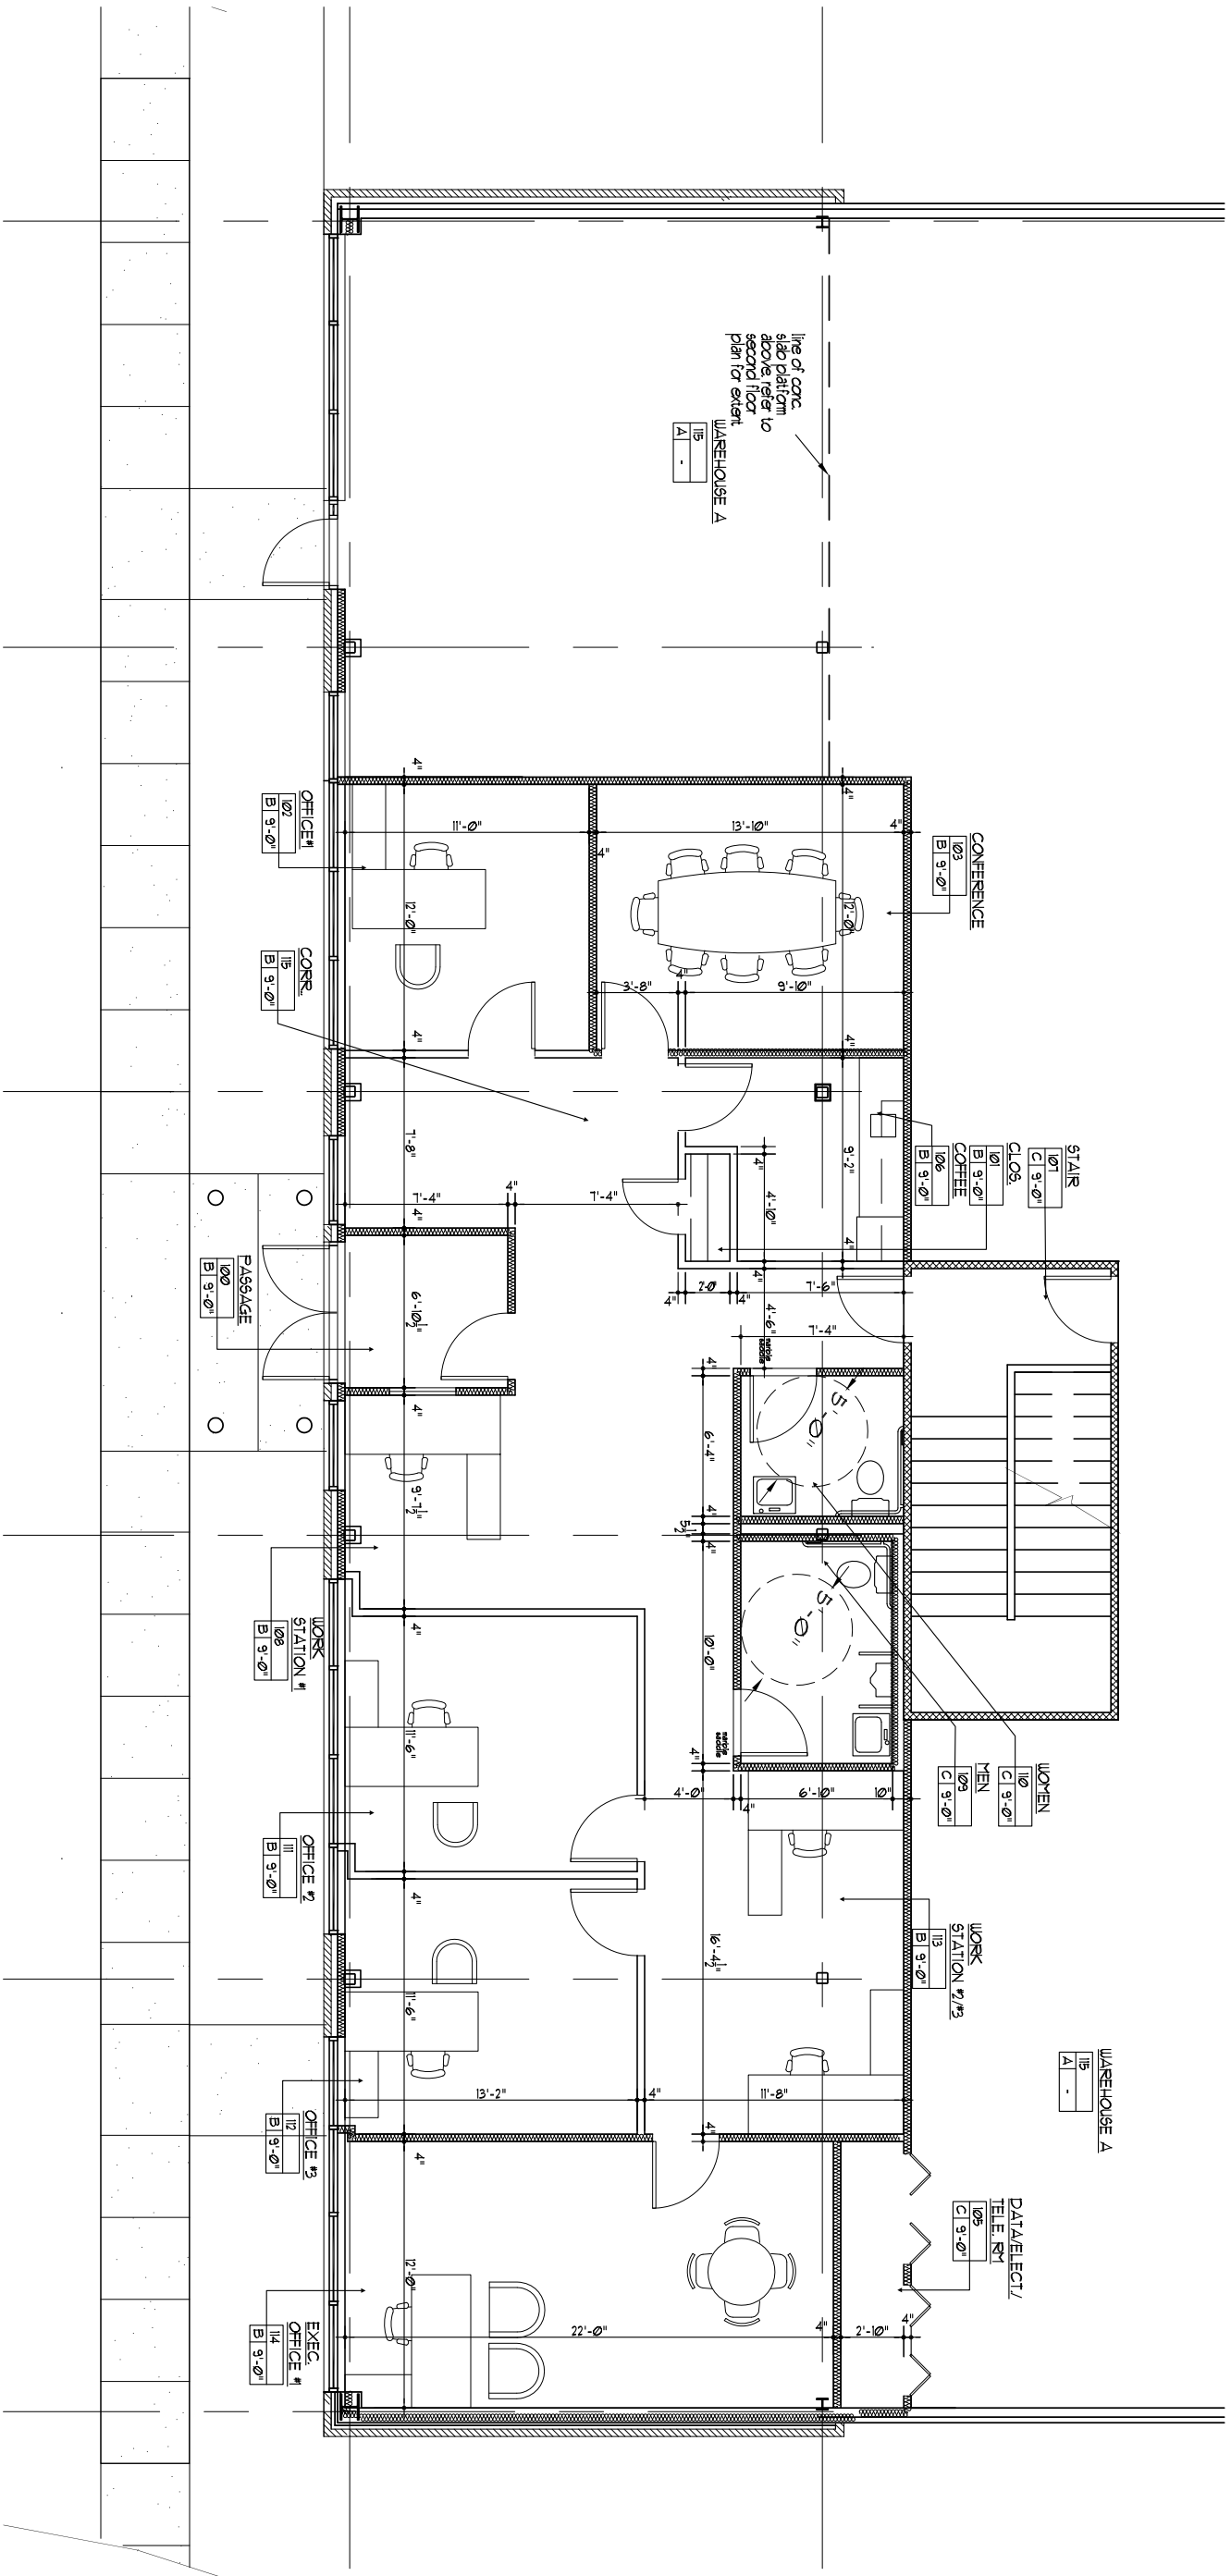

# PRELIMINARY FIRST FLOOR PLAN

SCALE: 1/8" = 1'-0"

## REVISIONS

| NO | DATE |
|----|------|
| -  | -    |



THOMAS GAETANO  
ARCHITECT  
120 SOUTH STREET  
FREEHOLD, NJ 07728  
(732) 308-9419

*Thomas Gaetano*

Lic. No. 11028

## PROJECT:

agape building 1  
tenant fitup for  
PHOENIX SALES

## DRAWING:

PRELIMINARY SCHEME  
FIRST FLOOR

Project No. COM-100115


Date 12-11-10

Scale AS NOTED

Drawn TFG

P-1


Drawing No.

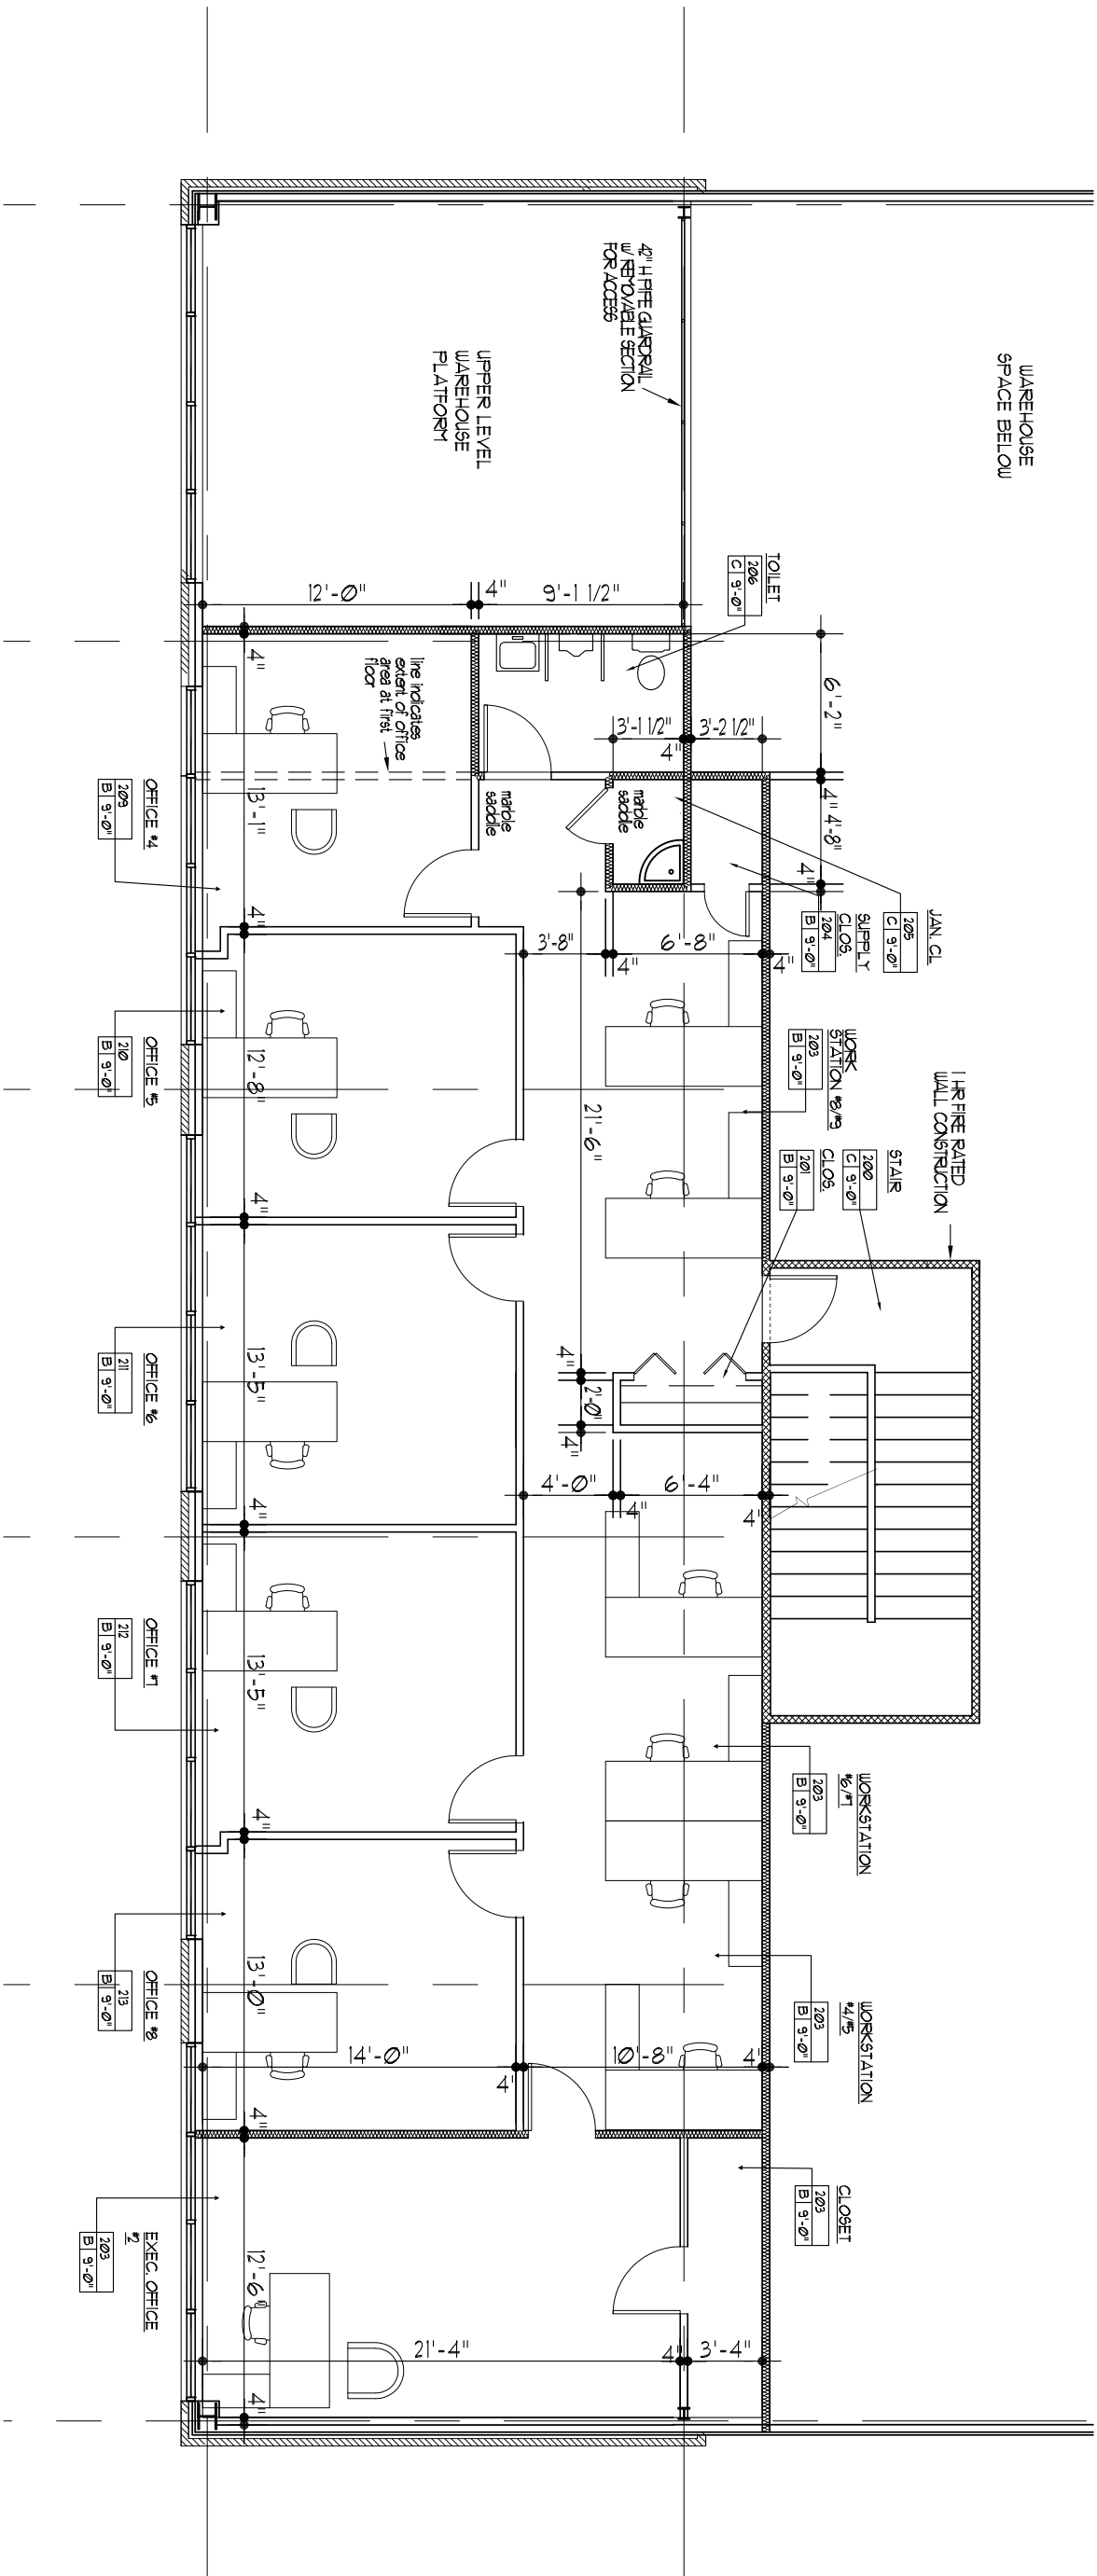

PRELIMINARY SECOND FLOOR PLAN

SCALE: 1/8" = 1'-0"

|           |      |                  |  |                    |  |
|-----------|------|------------------|--|--------------------|--|
| REVISIONS |      | PROJECT:         |  | DRAWING:           |  |
| NO        | DATE | agape building 1 |  | PRELIMINARY SCHEME |  |
| -         | -    | tenant fitup for |  | SECOND FLOOR       |  |
|           |      | PHOENIX SALES    |  |                    |  |

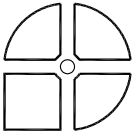

THOMAS GAETANO  
ARCHITECT  
120 SOUTH STREET  
FREEHOLD, NJ 07728  
(732) 308-9419



Lic. No. 11028

|                             |          |                       |     |
|-----------------------------|----------|-----------------------|-----|
| OAKERSON ROAD<br>HOWELL, NJ |          | Project No. COH-14015 | P-2 |
| Scale                       | AS NOTED | Date 12-11-10         |     |
| Drawn                       | TFG      | Drawing No.           |     |