


REVISION DATE  
 ISSUE DATE 24 MARCH 05  
 DRAWING TITLE OVERALL FLOOR PLAN  
 COMMISSION NO. 05030  
 SHEET NUMBER A.1

ALTERATIONS TO  
 SHEFFLER MULTI-TENANT BUILDING  
 1051 SHEFFLER DRIVE  
 CHAMBERSBURG, PA. 17201

NOELKER  
 AND HULL  
 ASSOCIATES, INC.  
 ARCHITECTS  
 4 WESTERN STREET  
 CHAMBERSBURG, PA.  
 17201 • 717-261-5440  
 TEL. 717-261-5440  
 FAX 717-261-4031

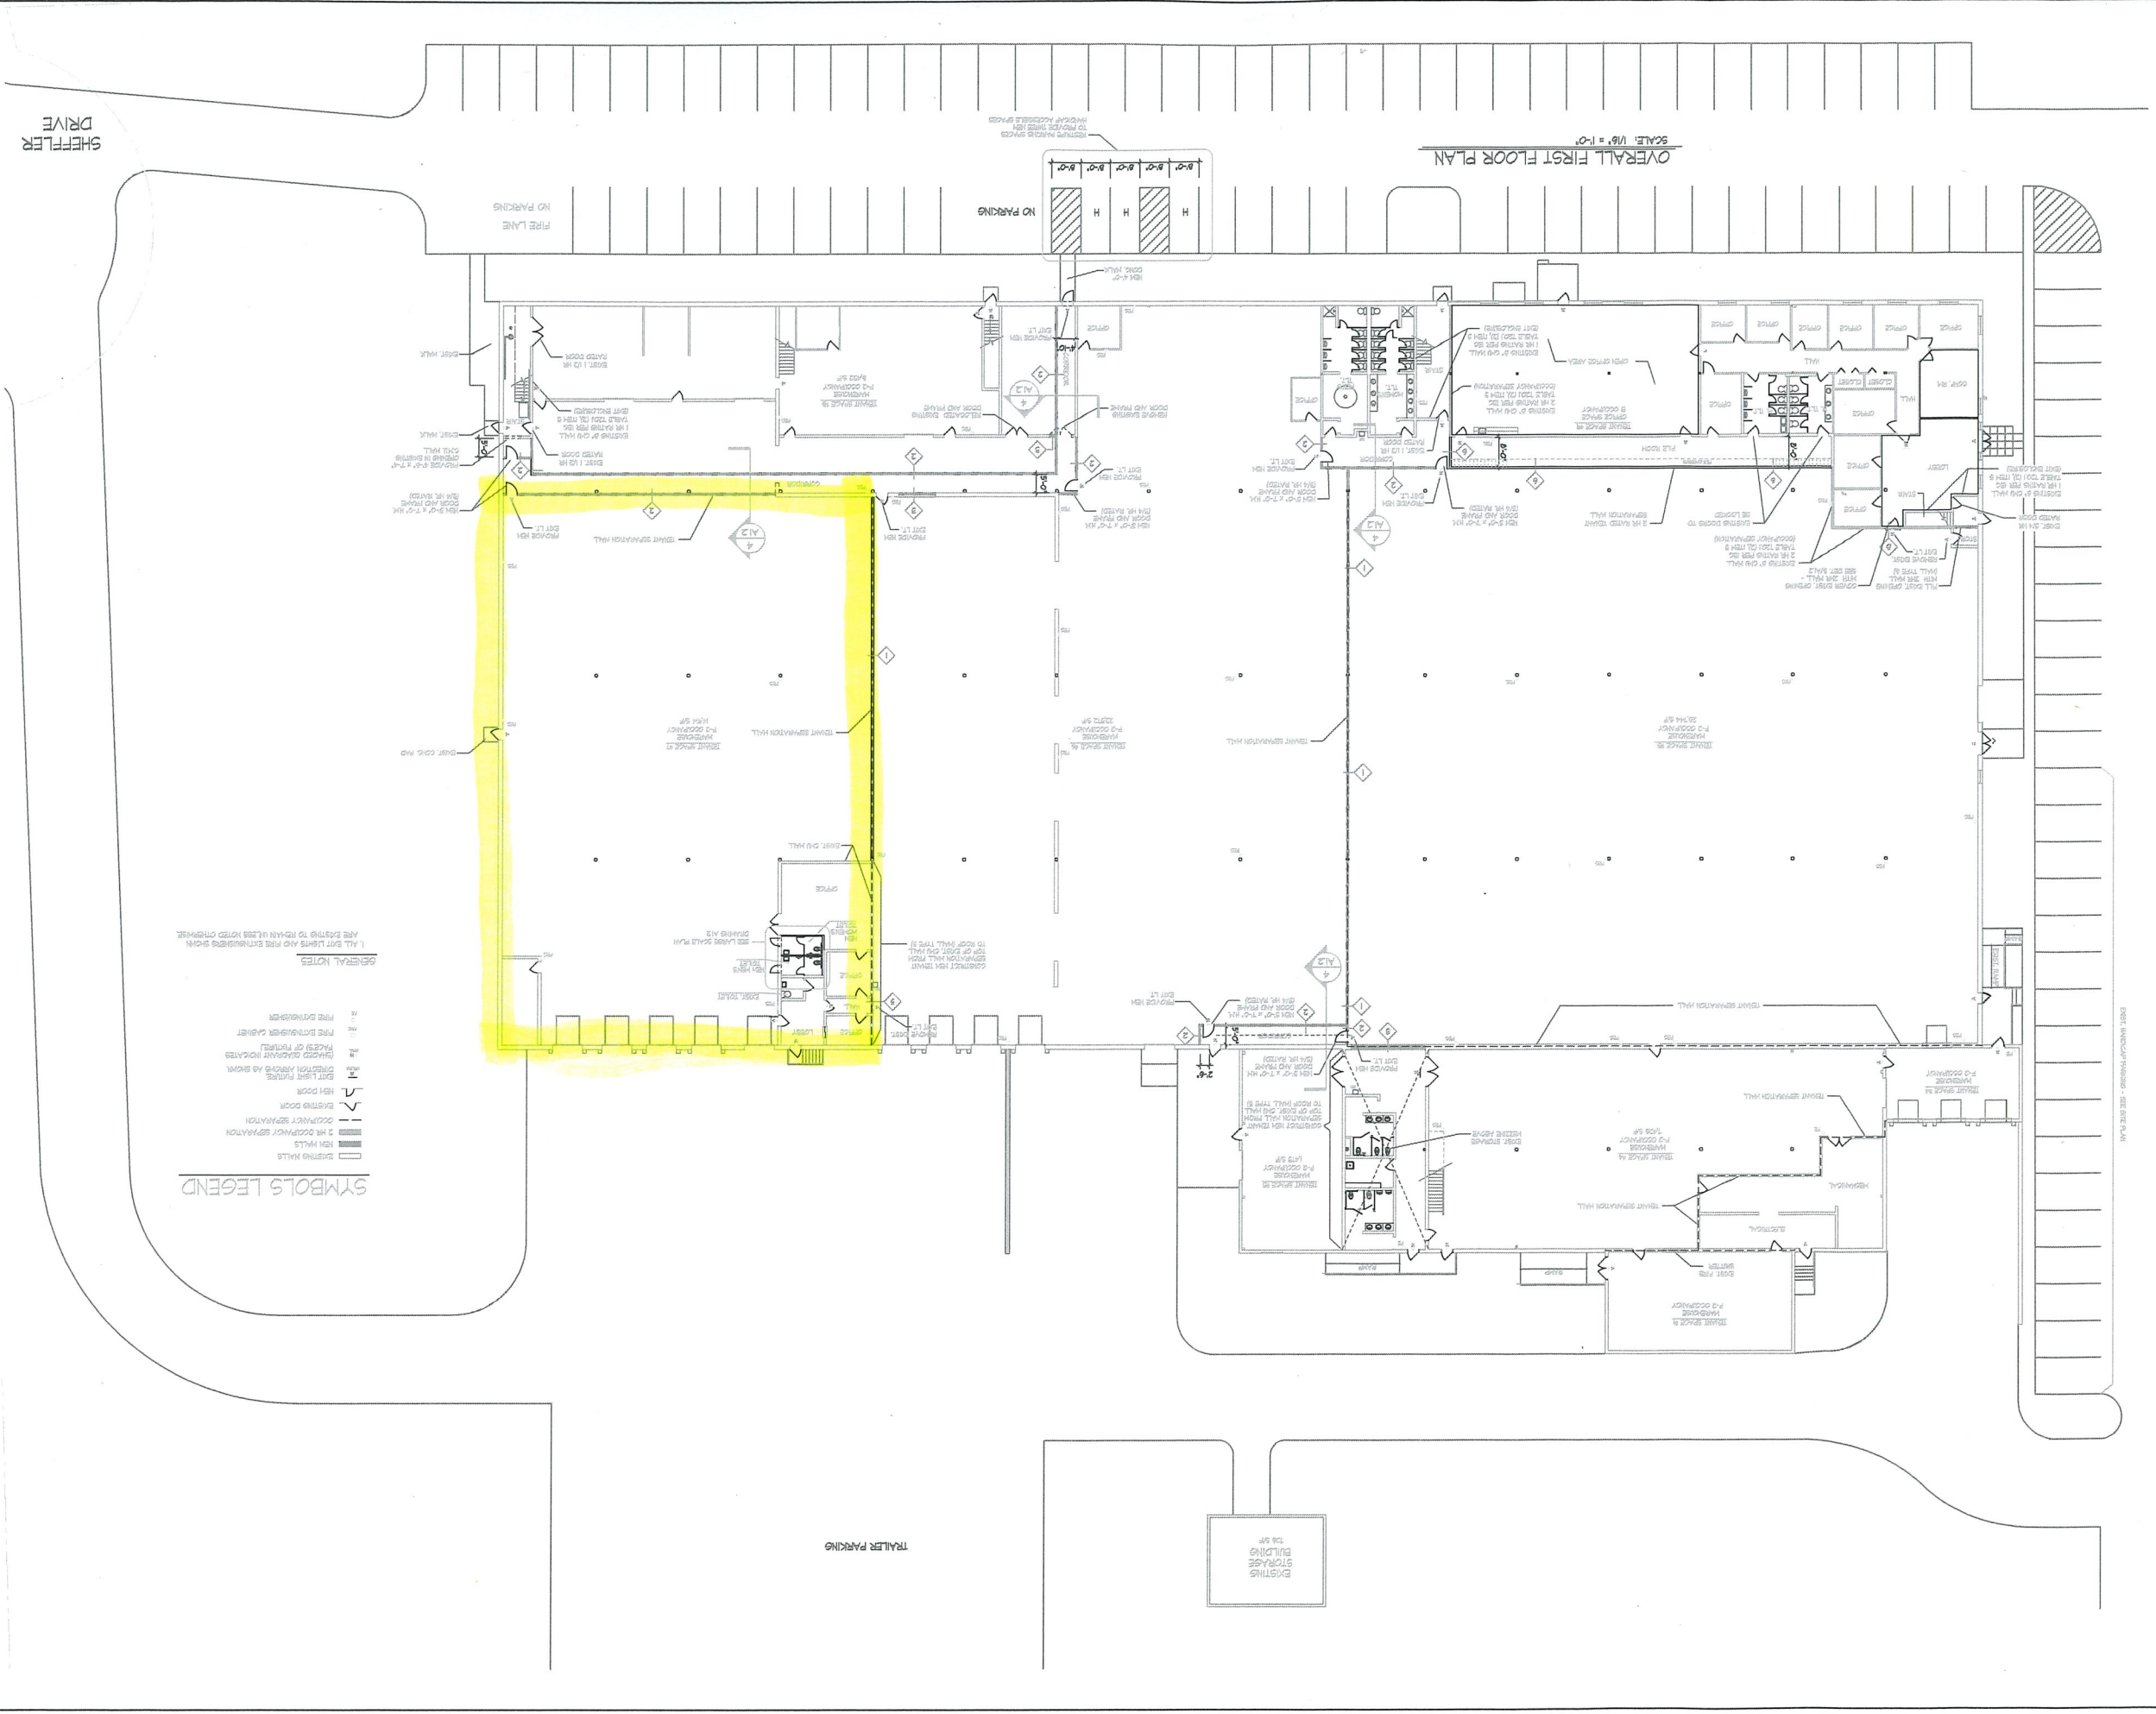

**SYMBOLS LEGEND**

- EXISTING HALLS
- NEW HALLS
- 2 HR. COMPARTMENT SEPARATION
- SCAFFOLD SEPARATION
- EXITING DOOR
- NEW DOOR
- EXISTING PARTITION
- NEW PARTITION
- SHARED ENTRANCE INDICATES
- FIRE EXTINGUISHER CABINET
- FIRE EXTINGUISHER

**GENERAL NOTES**

1. ALL EXITS AND FIRE EXTINGUISHERS ARE EXISTING TO REMAIN UNLESS NOTED OTHERWISE.

SCALE: 1/8" = 1'-0"  
 OVERALL FIRST FLOOR PLAN

EXISTING WALLS/DOORS - SEE FLOOR PLAN

TRAILER PARKING

EXISTING  
 STORAGE  
 BUILDING  
 120 SF