



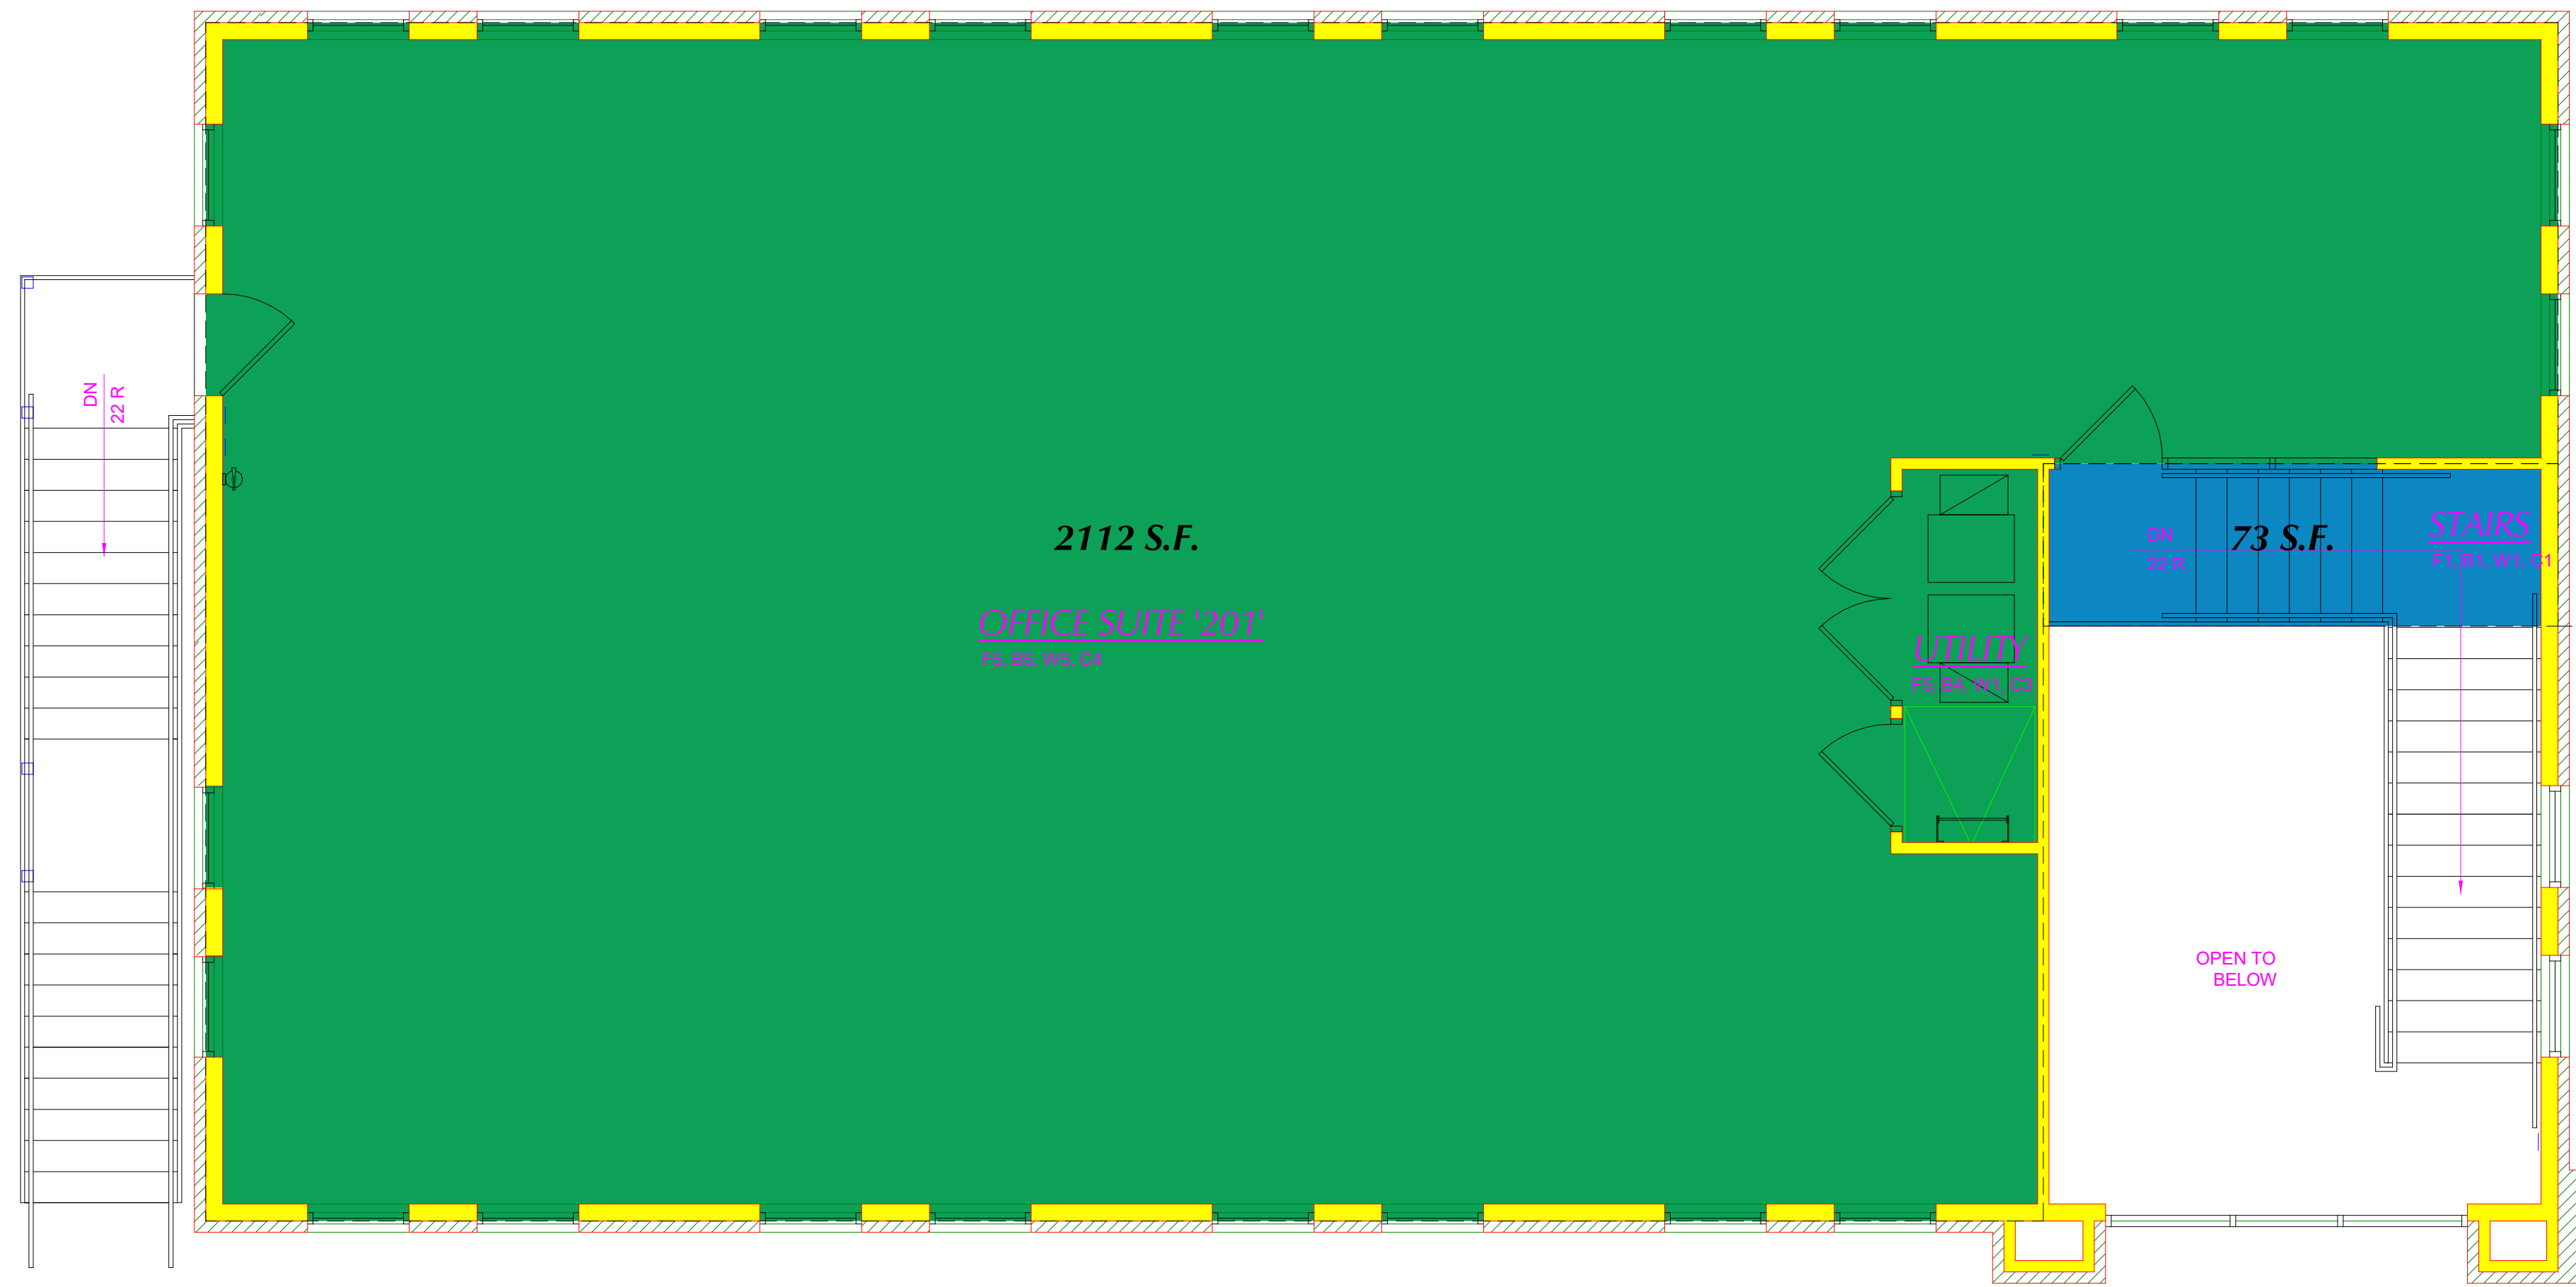

FLOOR PLAN - LEVEL 2

SCALE: 1/4" = 1'-0"

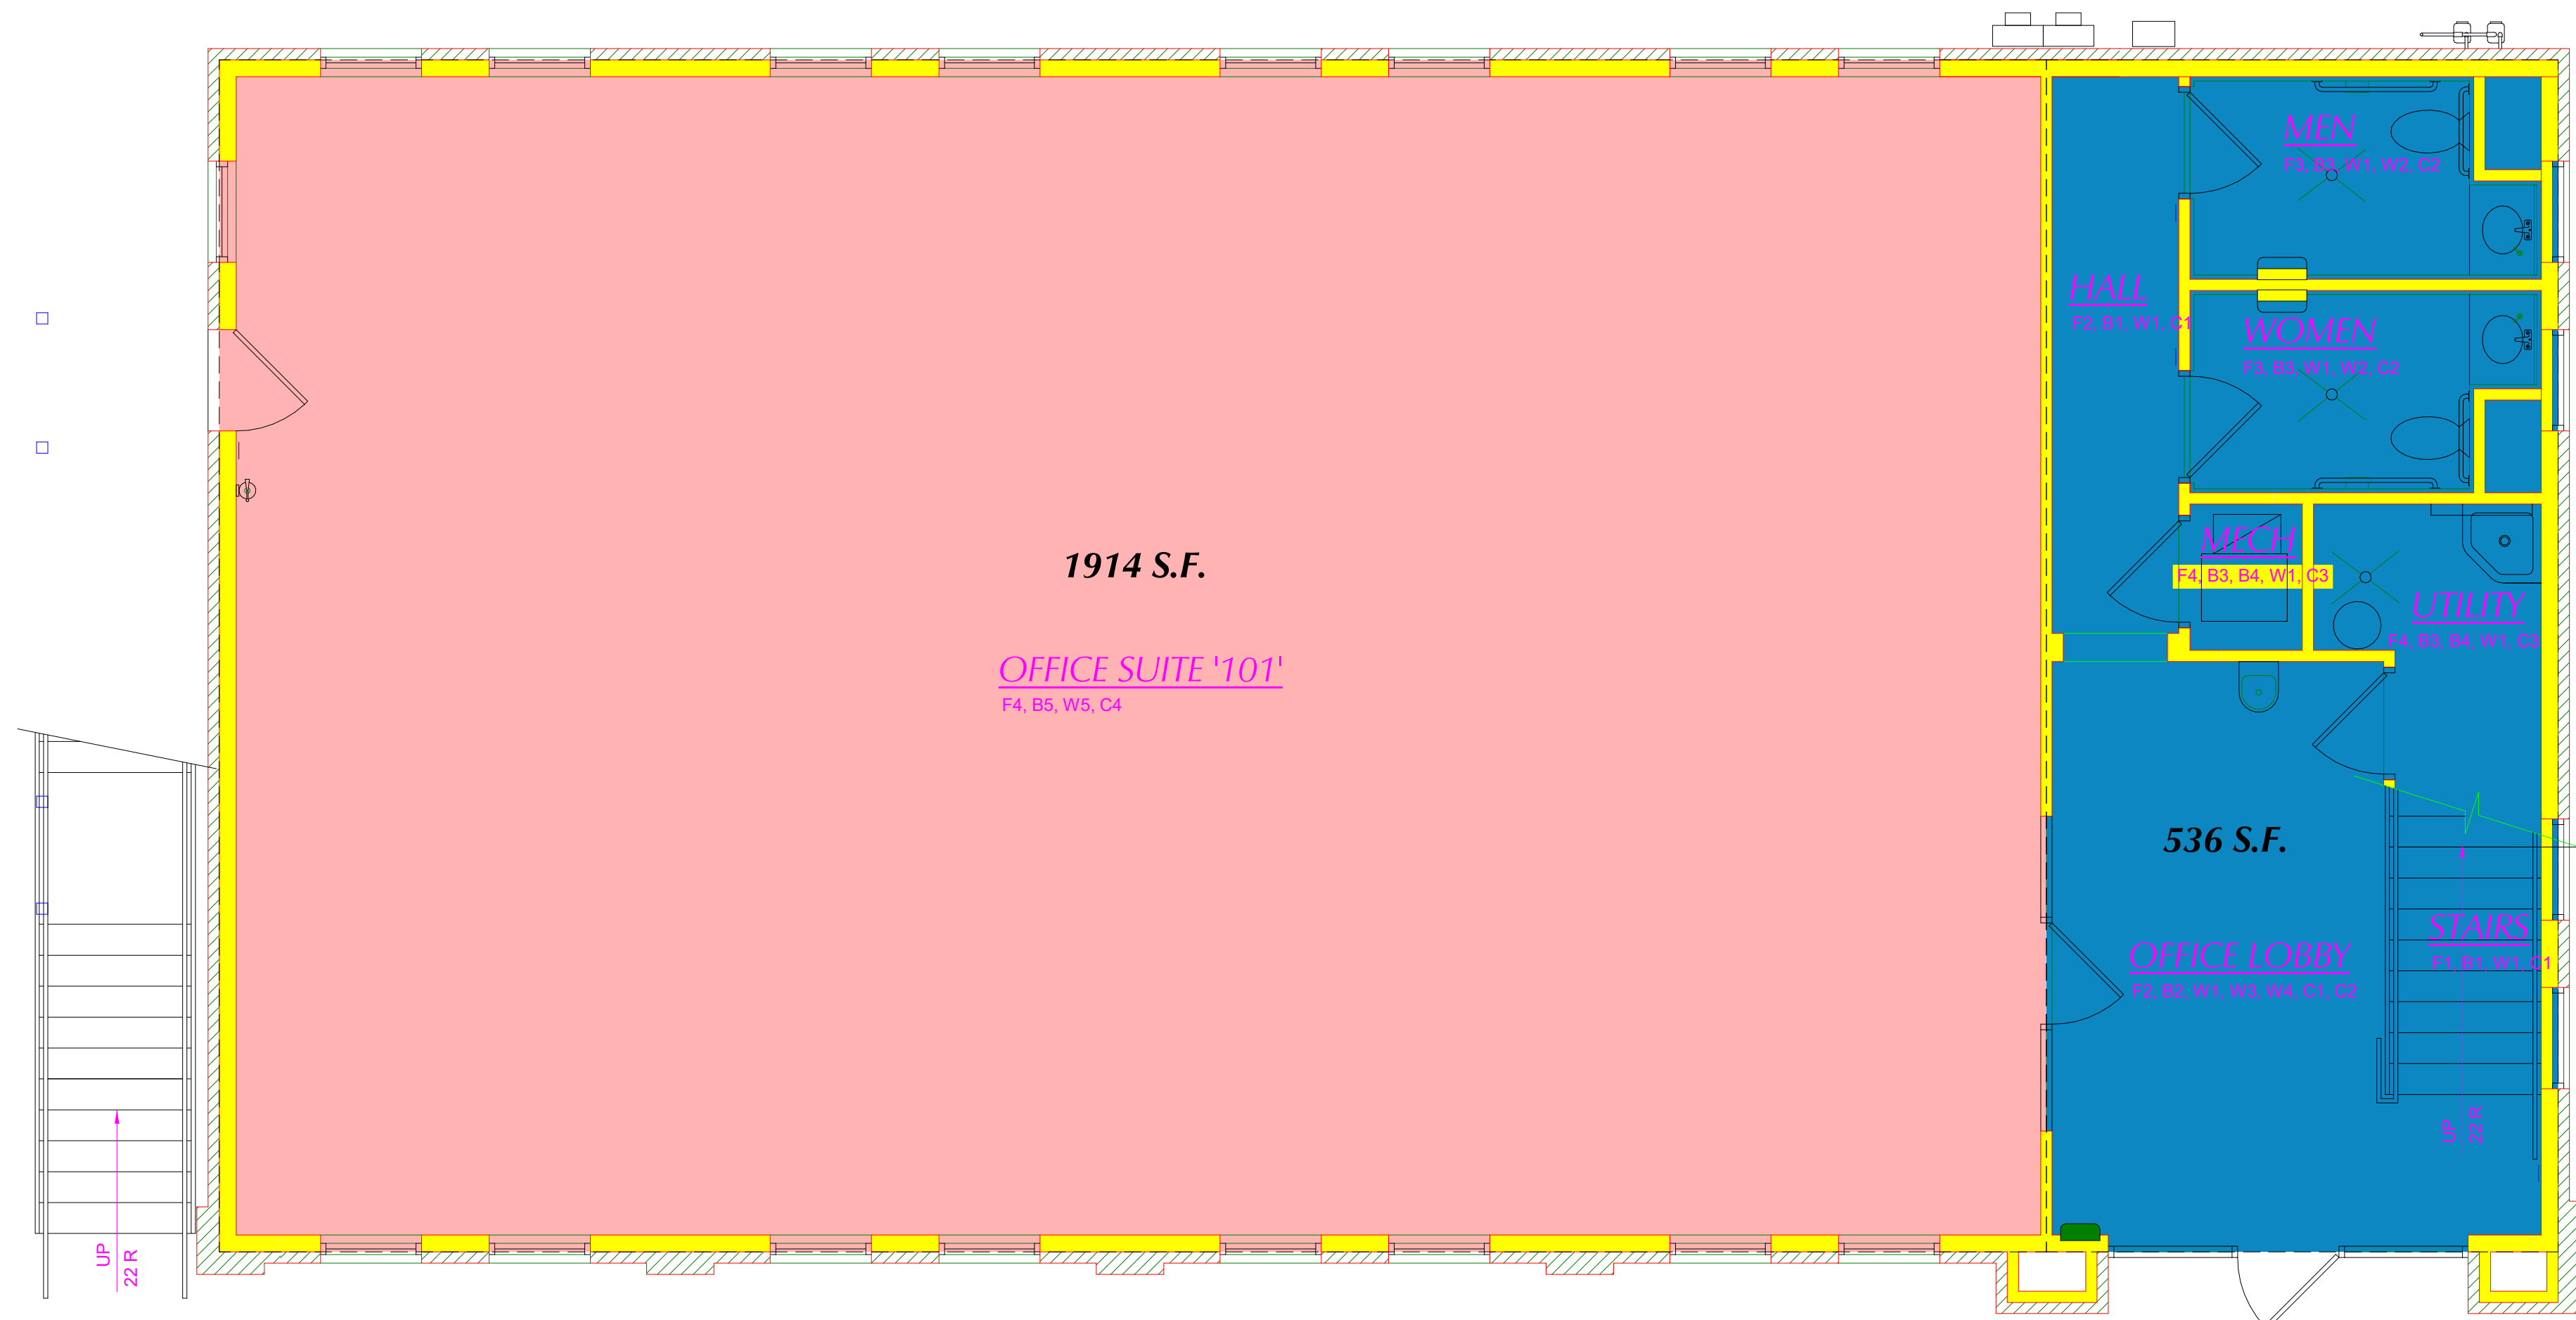

FLOOR PLAN - LEVEL 1

SCALE: 1/4" = 1'-0"

SQUARE FOOTAGES

COMMON SPACE	= 609 S.F.
SUITE 101	= 1,914 S.F.
SUITE 201	= 2,112 S.F.

RED BRICK BUILDING

13 JULY 2021



233 SOUTH PLEASANT GROVE BLVD.
SUITE #105
PLEASANT GROVE, UTAH 84062
PHONE: (801) 769-3000
FAX: (801) 769-3001
cma@cmautah.com