


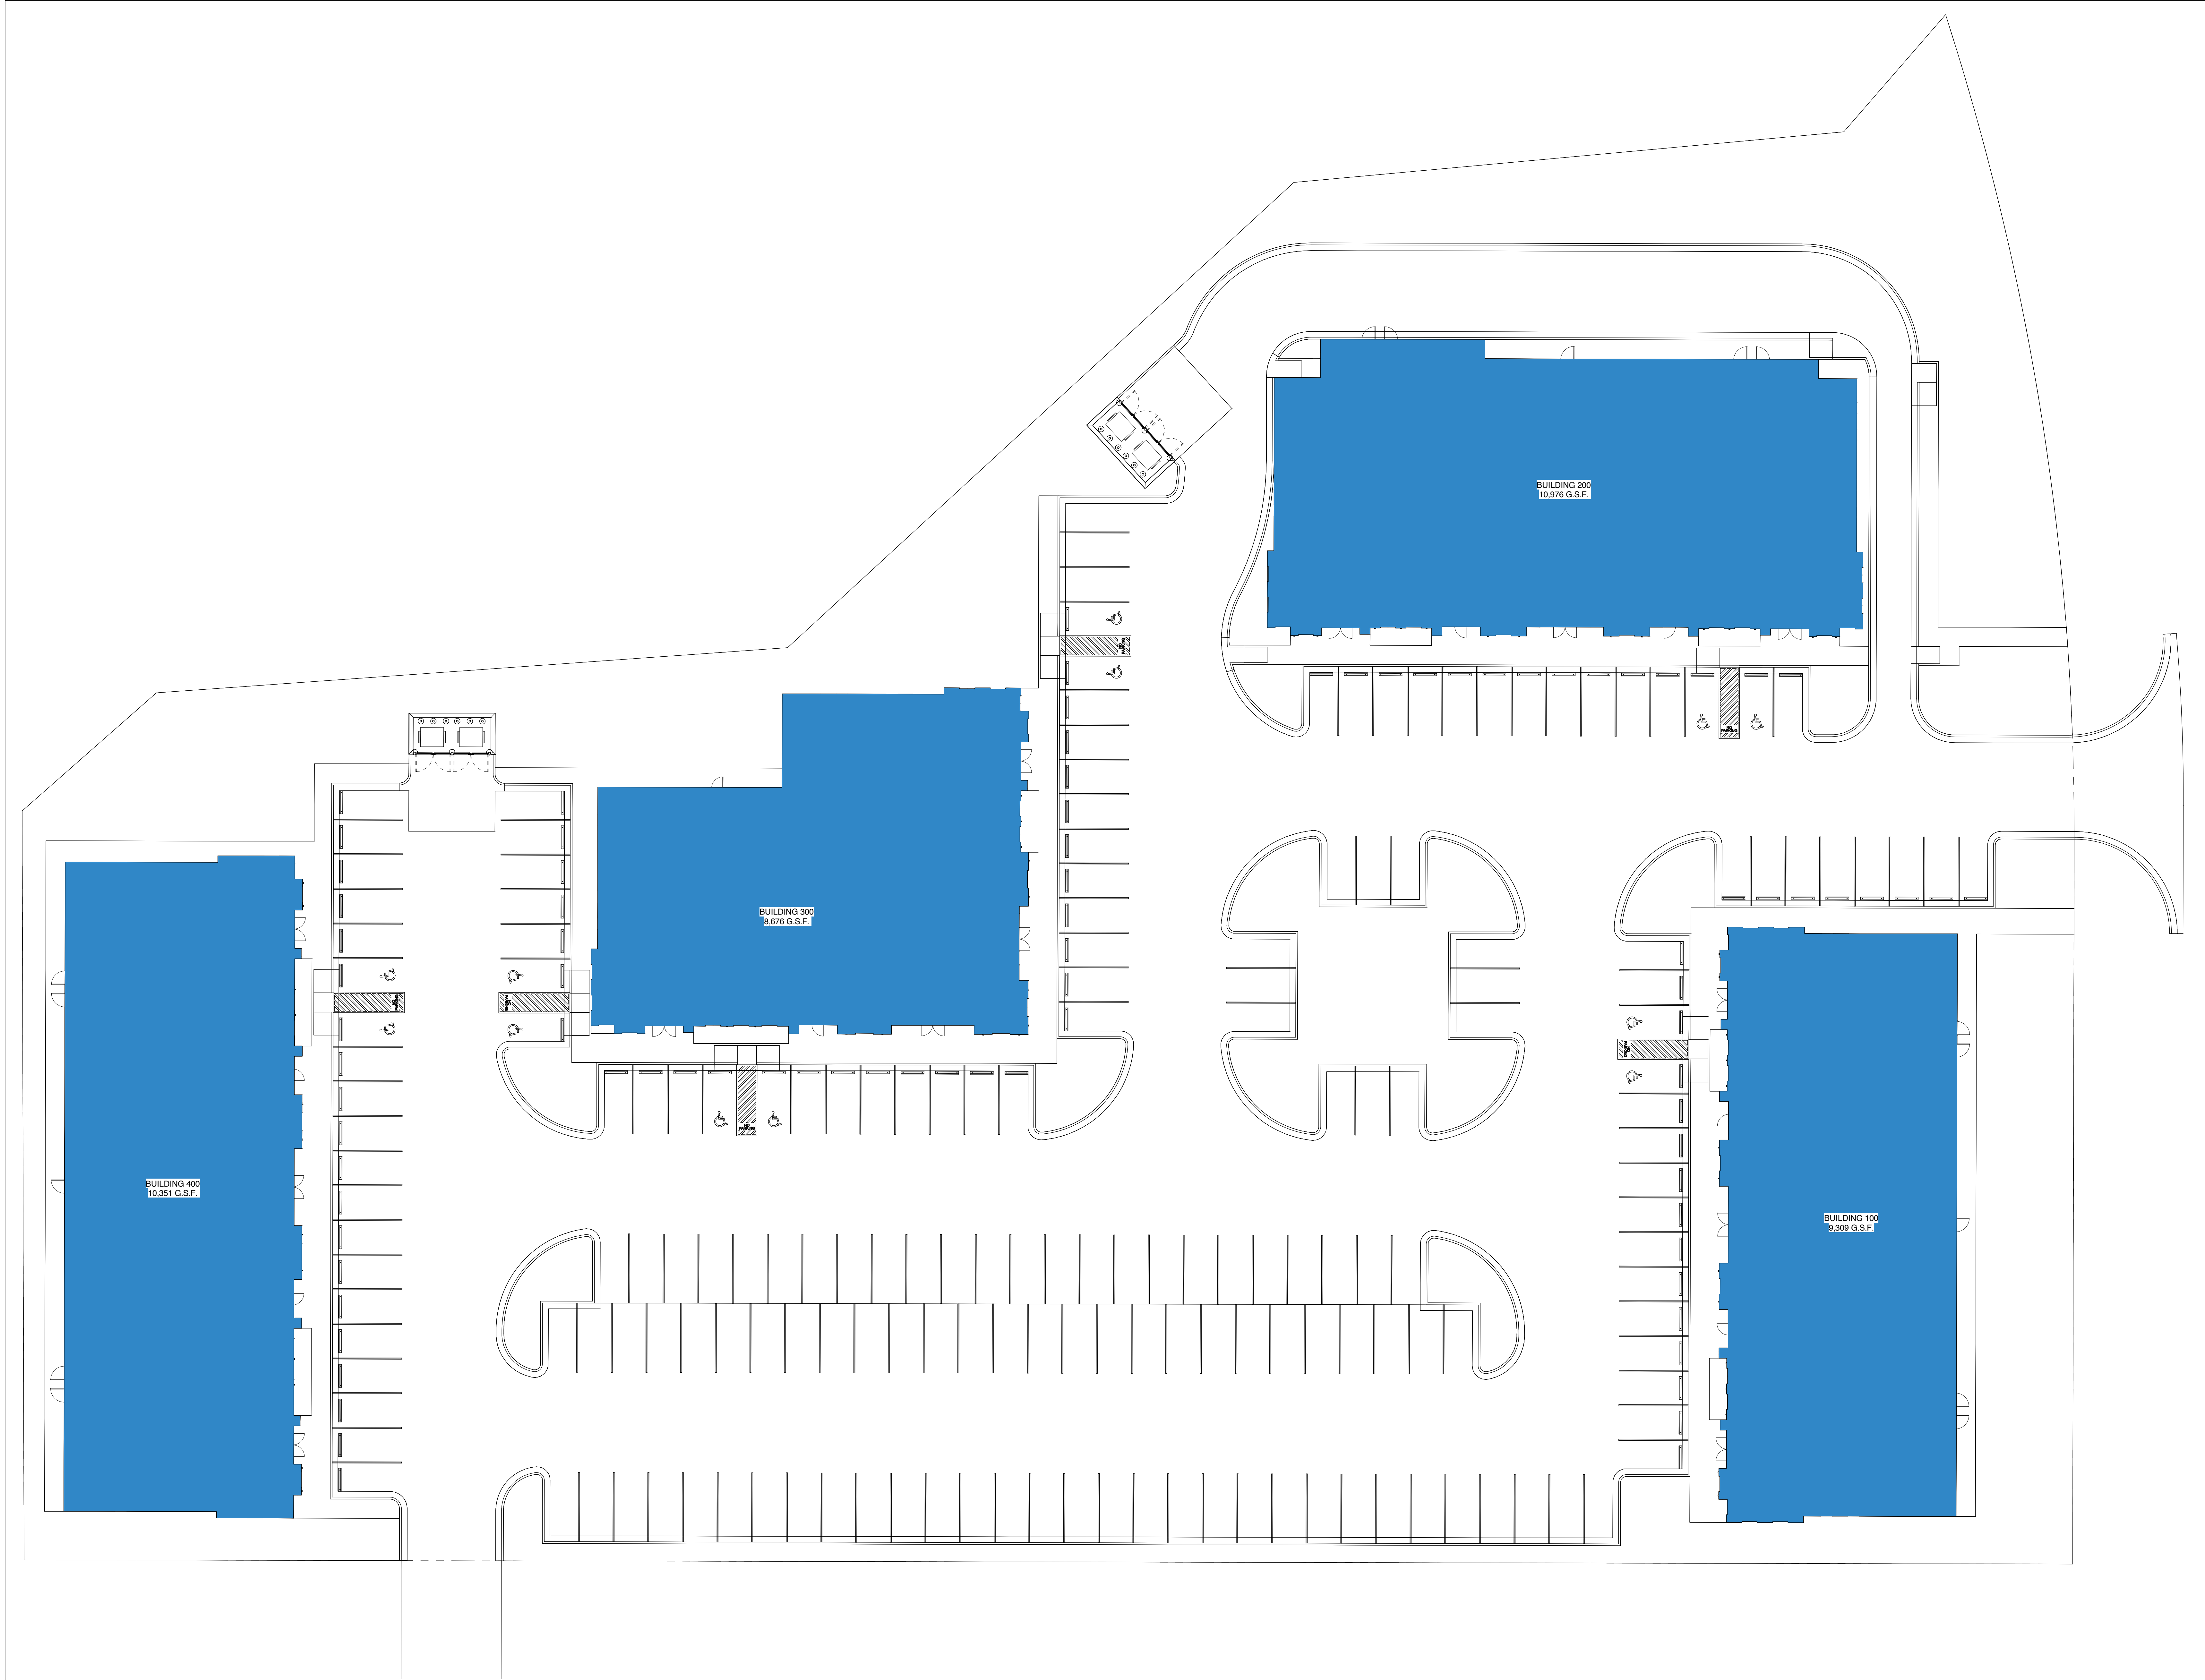

1 ARCHITECTURAL SITE PLAN
1/16" = 1'-0"



BFD #: 22108

TWELVE OAKS
TWELVE OAKS

123 CEDAR PARK STREET
CEDAR PARK, TEXAS

SEAL:

NOT FOR CONSTRUCTION
WARREN L. INCE - #21539
**NOT FOR REGULATORY
APPROVAL, PERMITTING OR
CONSTRUCTION.**

BLUE FIN DESIGN, LLC
Do NOT scale drawings. Use given dimensions only. If not shown, verify correct dimension with ARCHITECT. Contractor shall check and verify all dimensions and conditions of job site.

REVISIONS		
DATE	#	DESCRIPTION

DATE: 2023.01.31
DRAWN BY: WLI

ARCHITECTURAL
SITE PLAN

DRAWING NUMBER:
AS100

SCALE: AS INDICATED