




1 EXTERIOR FRONT ELEVATION

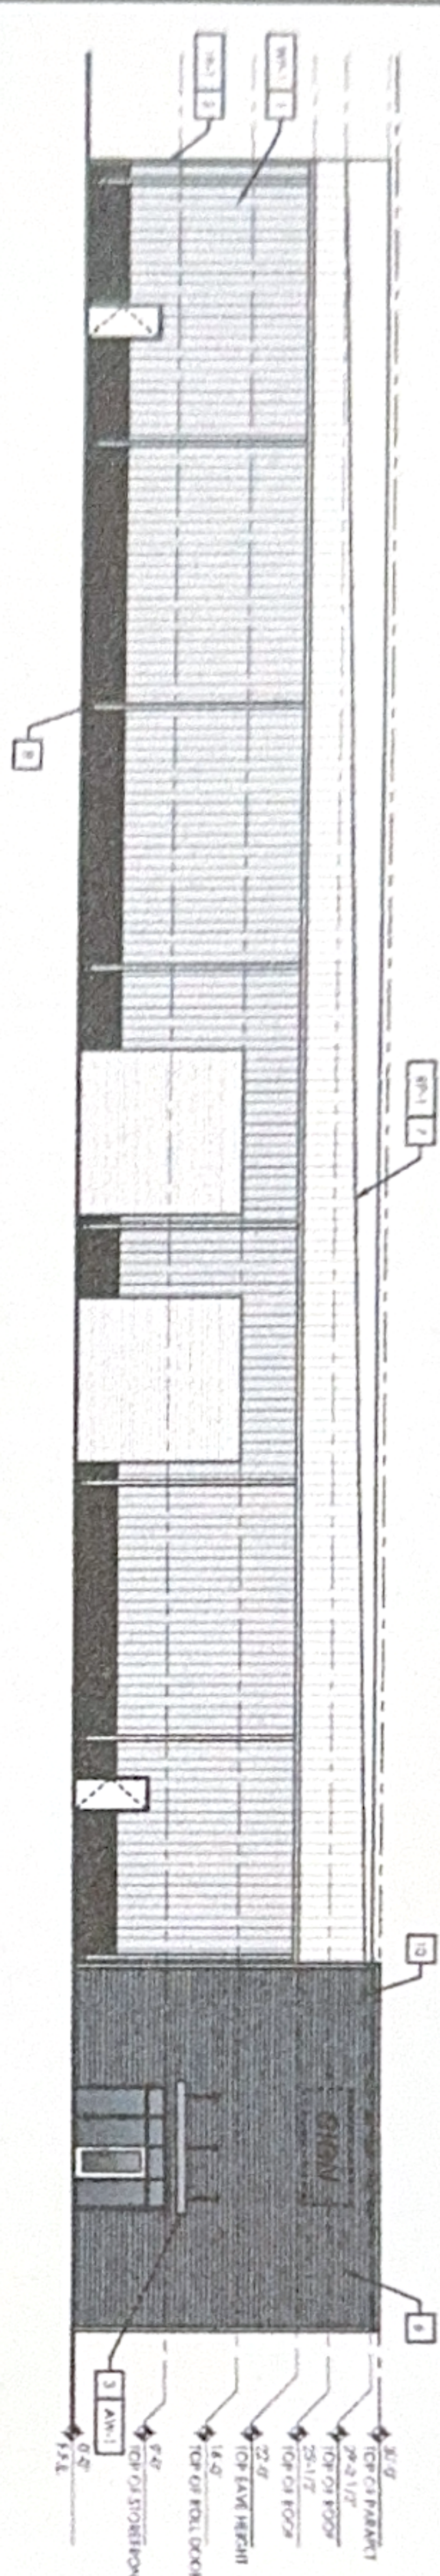


2 EXTERIOR (SOUTH) SIDE ELEVATION

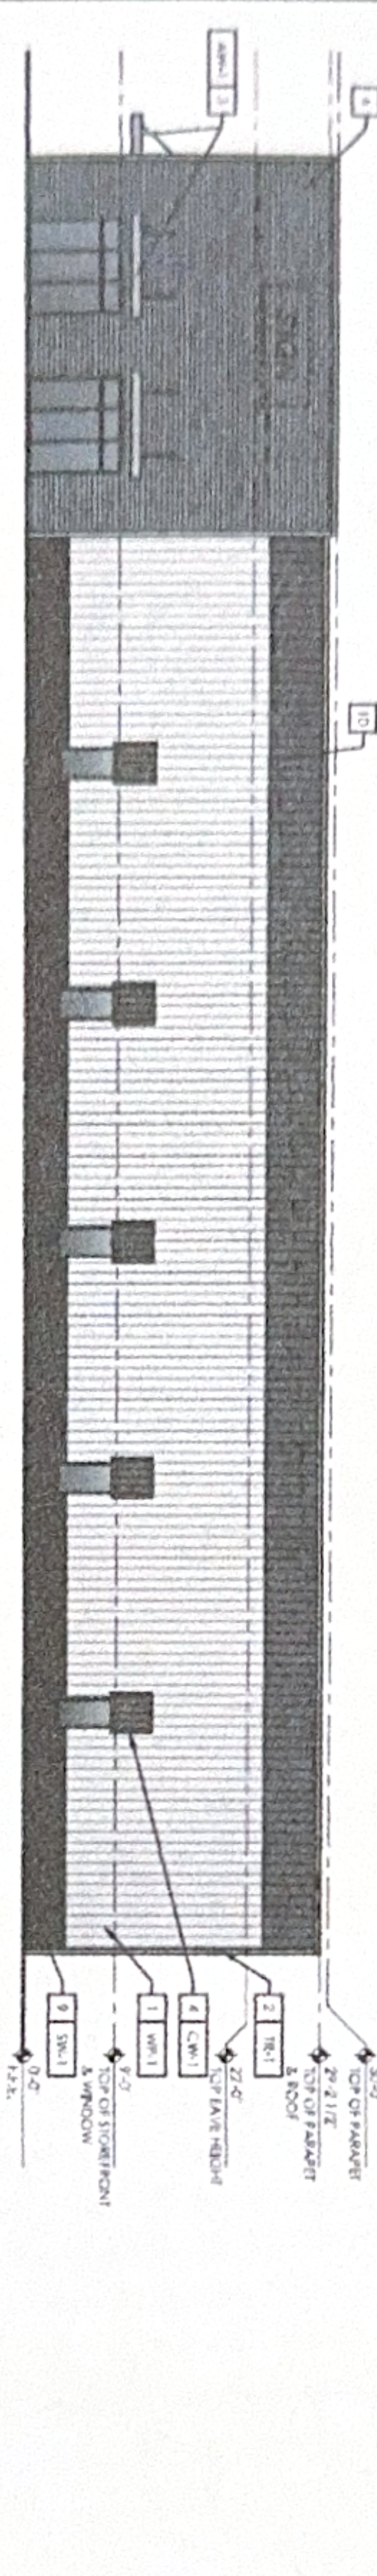

3 EXTERIOR (NORTH) SIDE ELEVATION

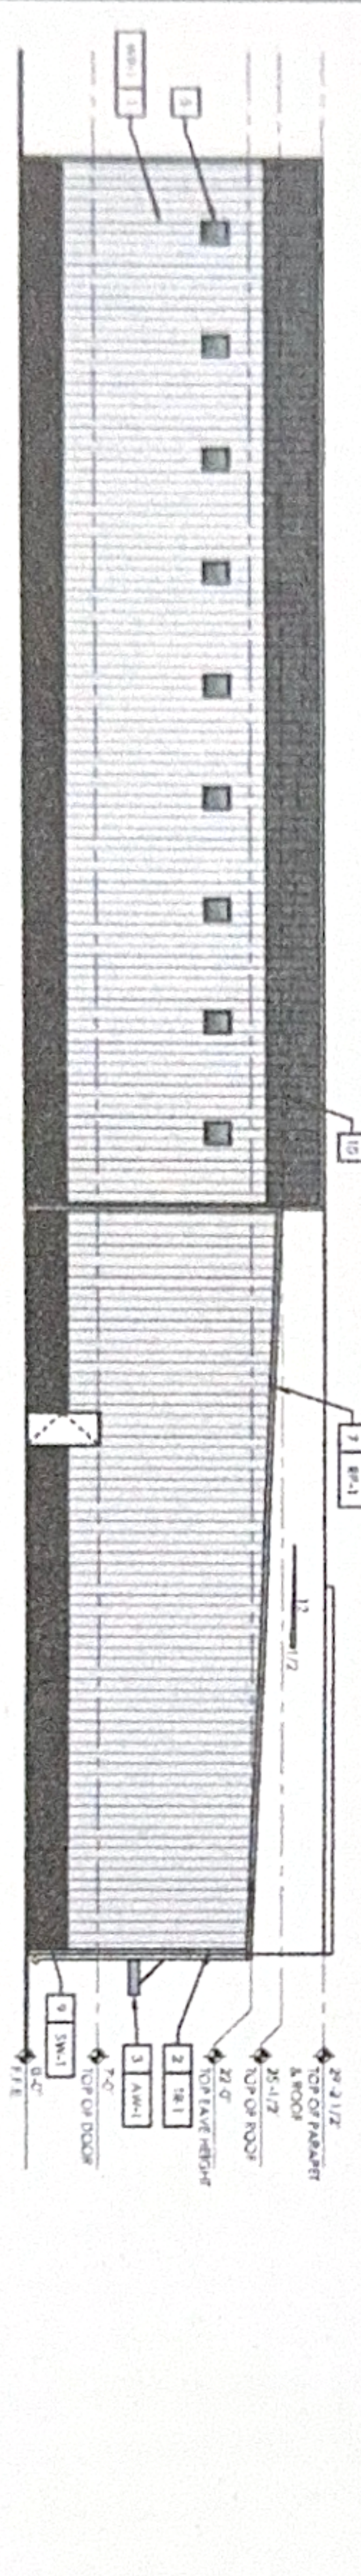

4 EXTERIOR REAR ELEVATION

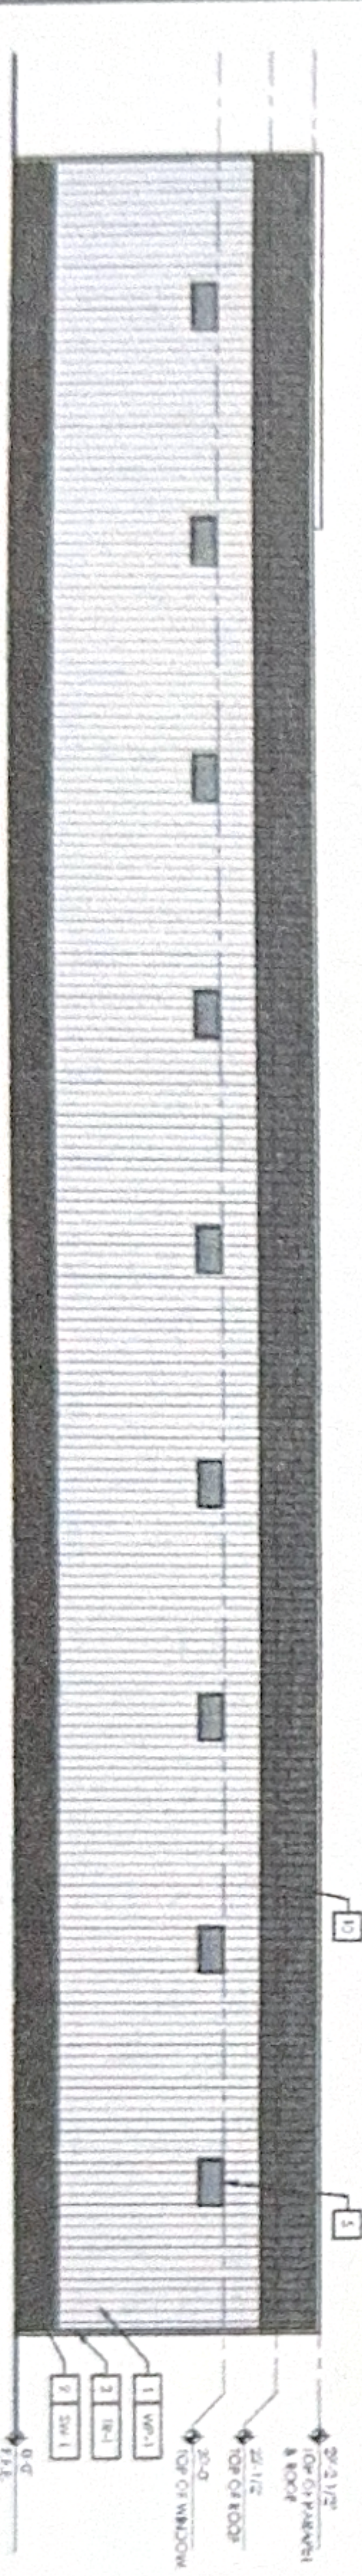

SCALE: 1/8" = 1'-0"

5 PAGE KEY NOTES

ITEM	NOTES
1	FINISH: WHITE PAINT, SEMI-GLOSS
2	FINISH: WHITE PAINT, SEMI-GLOSS
6 FINISH SCHEDULE (FIN #)

ITEM	NOTES
1	FINISH: WHITE PAINT, SEMI-GLOSS
2	FINISH: WHITE PAINT, SEMI-GLOSS
7 IMPERIAL AWNING EXAMPLE



8 WINDOW AWNING EXAMPLE



9 WOOD CLADDING EXAMPLE



ACU
 ENGINEERING & CONSTRUCTION
 1700 S. KENNEDY BLVD.
 SUITE 100
 MIAMI, FL 33133
 (305) 555-1000

PROJECT INFORMATION:
 CLIENT: [REDACTED]
 PROJECT NAME: [REDACTED]
 PROJECT LOCATION: [REDACTED]
 PROJECT NO.: [REDACTED]
 DATE: [REDACTED]

DESIGNER'S RECORD:
 DESIGNER: [REDACTED]
 DATE: [REDACTED]
 PROJECT NO.: [REDACTED]

REVISIONS:
 NO. | DATE | DESCRIPTION
 1 | 10/1/2020 | [REDACTED]

SHEET TITLE:
 EXTERIOR BUILDING
 ELEVATIONS

SHEET NO.:
 A2.1

DATE: 10/1/2020

PROJECT NUMBER: [REDACTED]

SCALE: AS SHOWN

DATE: 10/1/2020