


3
A101

LEVEL 2

SCALE: 1/8" = 1'-0"

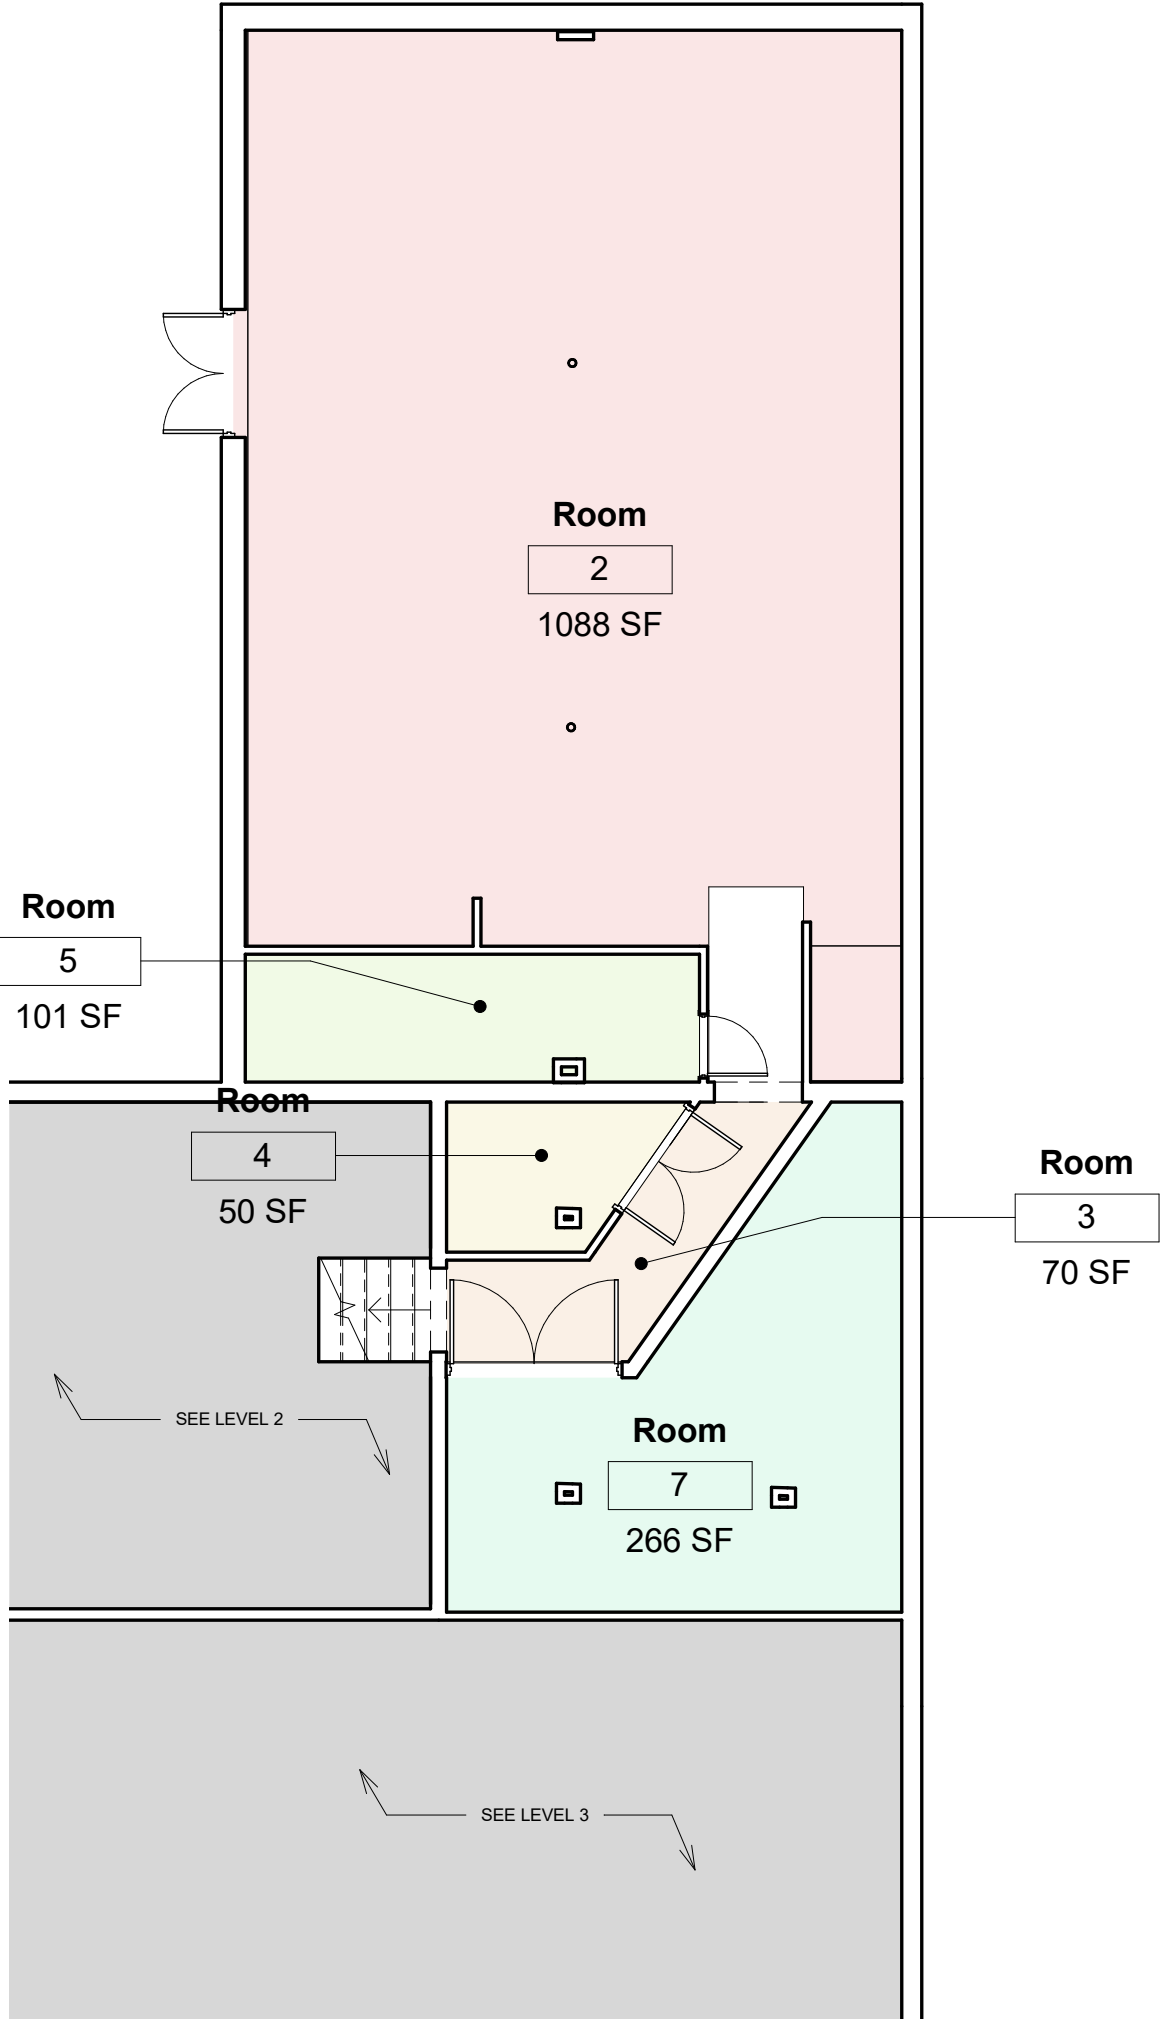

1
A101

LEVEL 1

SCALE: 1/8" = 1'-0"

Revisions		
No	Description	Date
.		

General Notes:

THESE DRAWINGS ARE NOT FOR
REGULATORY APPROVAL,
PERMITTING, OR CONSTRUCTION.

The drawings and written material herein constitute original work of Robotic Imaging
are subject to copyright and may not be distributed, published or used in any way
without the express written consent of the Robotic Imaging LLC.

Project #	-
Scan Date	Issue Date
Scanned By	ROBOTIC IMAGING
Drawn By	ROBOTIC IMAGING

Sheet Information

L1 & L2 FLOOR PLAN

Sheet #

A101

Revisions

No	Description	Date
.		

General Notes:

THESE DRAWINGS ARE NOT FOR
REGULATORY APPROVAL,
PERMITTING, OR CONSTRUCTION.

The drawings and written material herein constitute original work of Robotic Imaging
are subject to copyright and may not be distributed, published or used in any way
without the express written consent of the Robotic Imaging LLC.

Project #	-
Scan Date	Issue Date
Scanned By	ROBOTIC IMAGING
Drawn By	ROBOTIC IMAGING


Sheet Information

L3 & L4 FLOOR PLAN

Sheet #

A102

Scale	1/8" = 1'-0" 9/25/2023 9:27:03 PM
-------	--------------------------------------

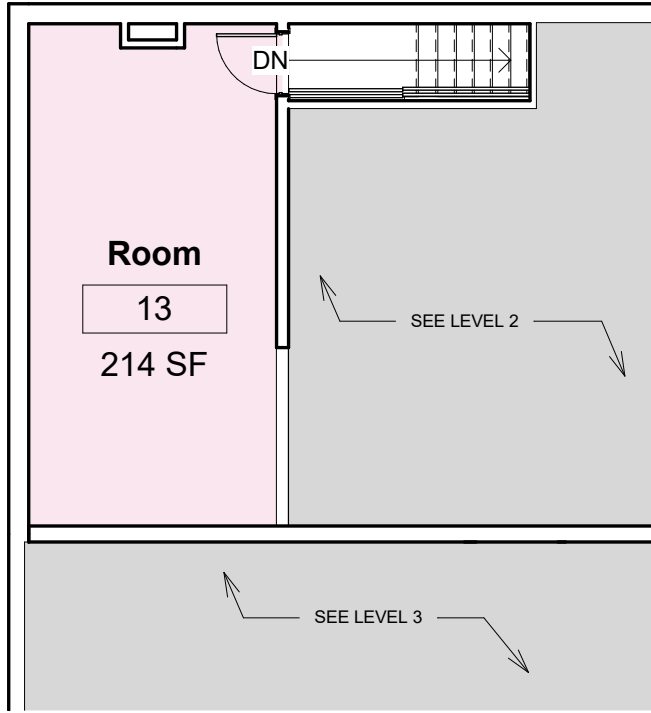


2

LEVEL 4

A102

SCALE: 1/8" = 1'-0"

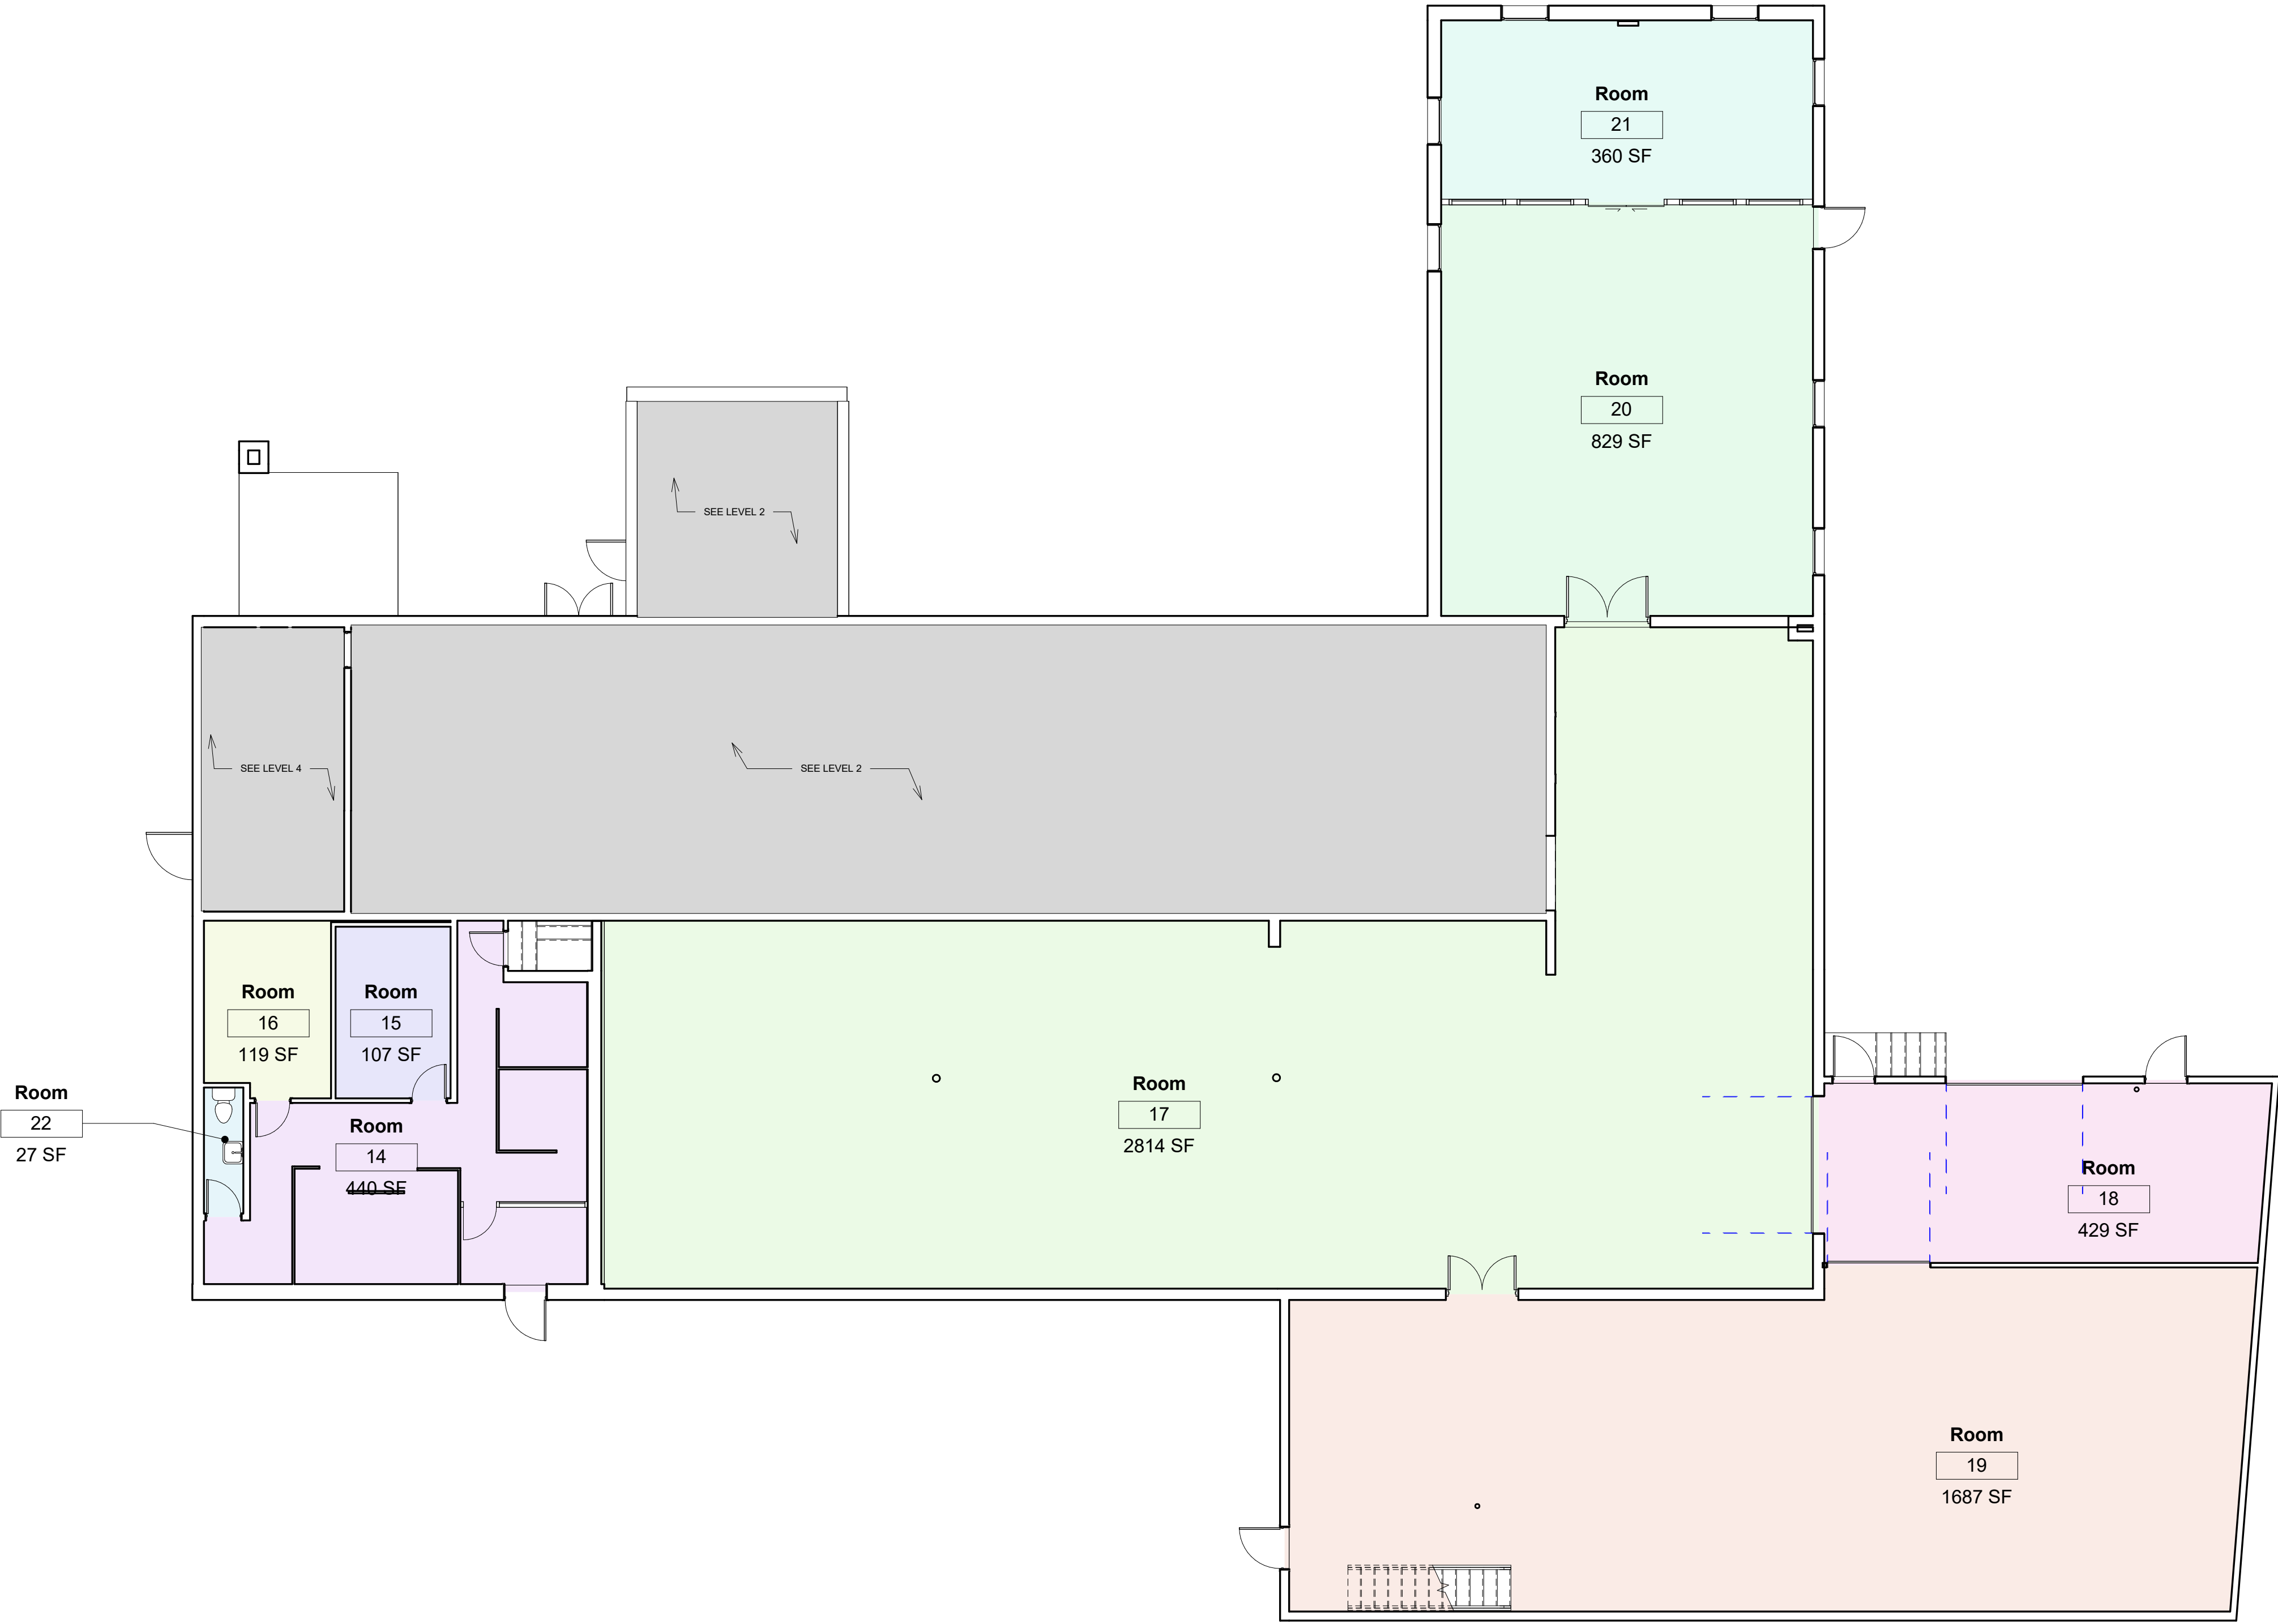

1

LEVEL 3

A102

SCALE: 1/8" = 1'-0"

Revisions

No	Description	Date
.		

General Notes:

THESE DRAWINGS ARE NOT FOR
REGULATORY APPROVAL,
PERMITTING, OR CONSTRUCTION.

The drawings and written material herein constitute original work of Robotic Imaging
are subject to copyright and may not be distributed, published or used in any way
without the express written consent of the Robotic Imaging LLC.

Project #	-
Scan Date	Issue Date
Scanned By	ROBOTIC IMAGING
Drawn By	ROBOTIC IMAGING


Sheet Information

ELEVATIONS

Sheet #


A201

Scale	1/8" = 1'-0"
9/25/2023 9:27:06 PM	

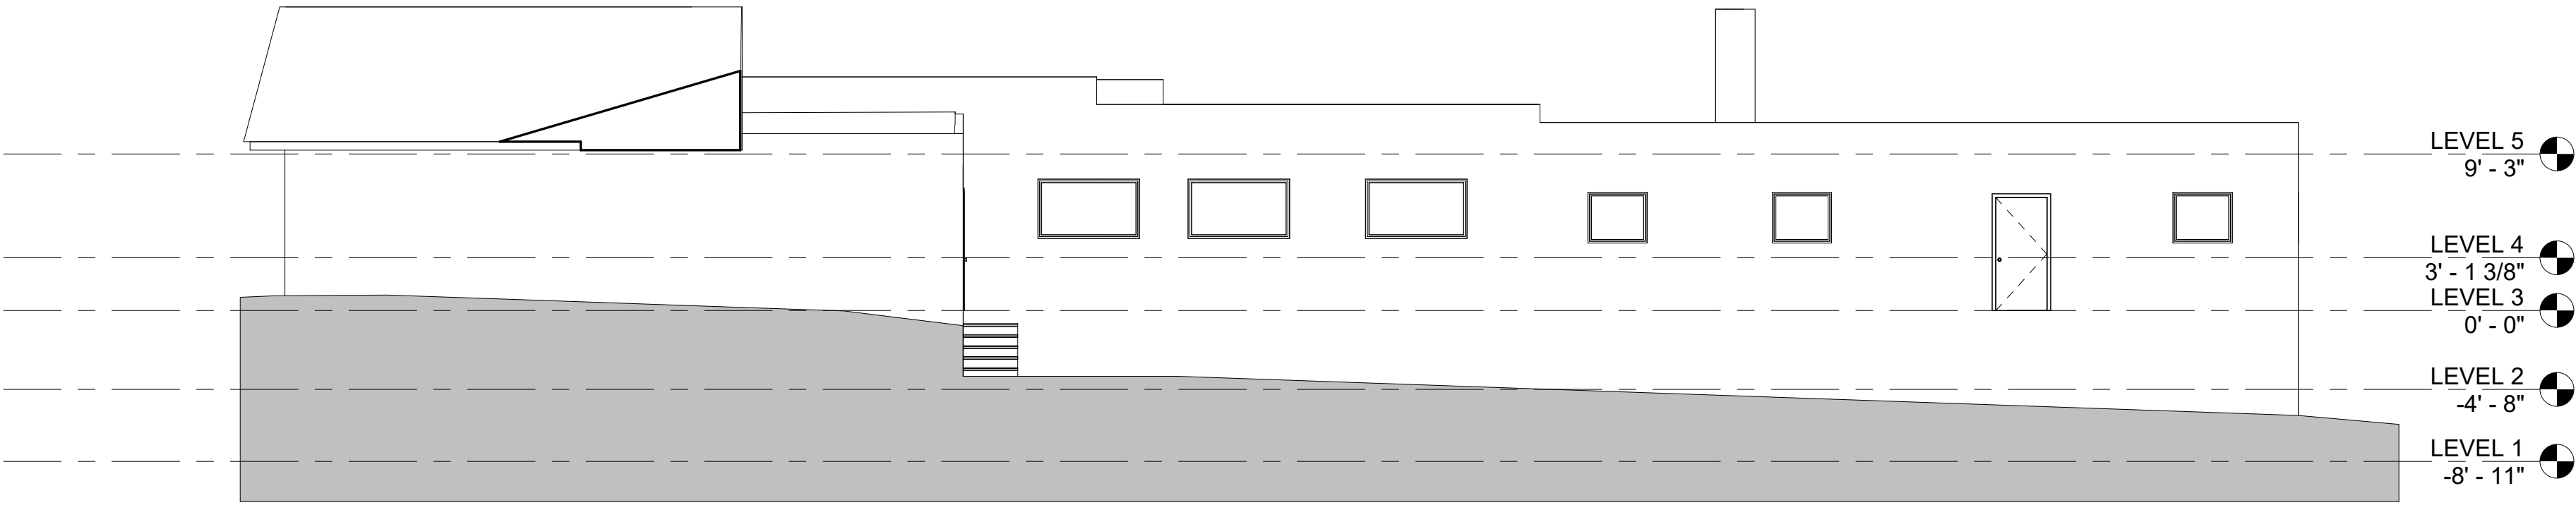


1
A201
EAST ELEVATION PC

SCALE: 1/8" = 1'-0"

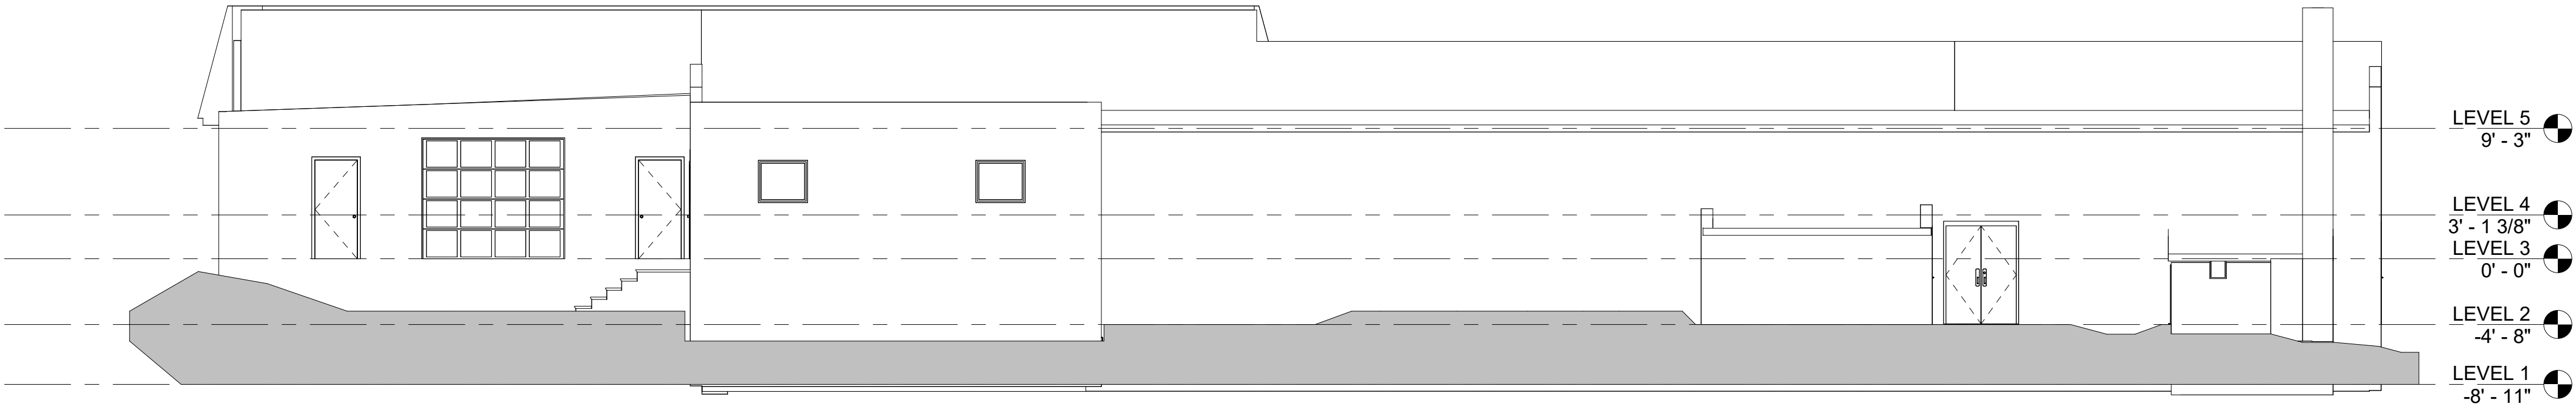


2
A201
NORTH ELEVATION PC

SCALE: 1/8" = 1'-0"

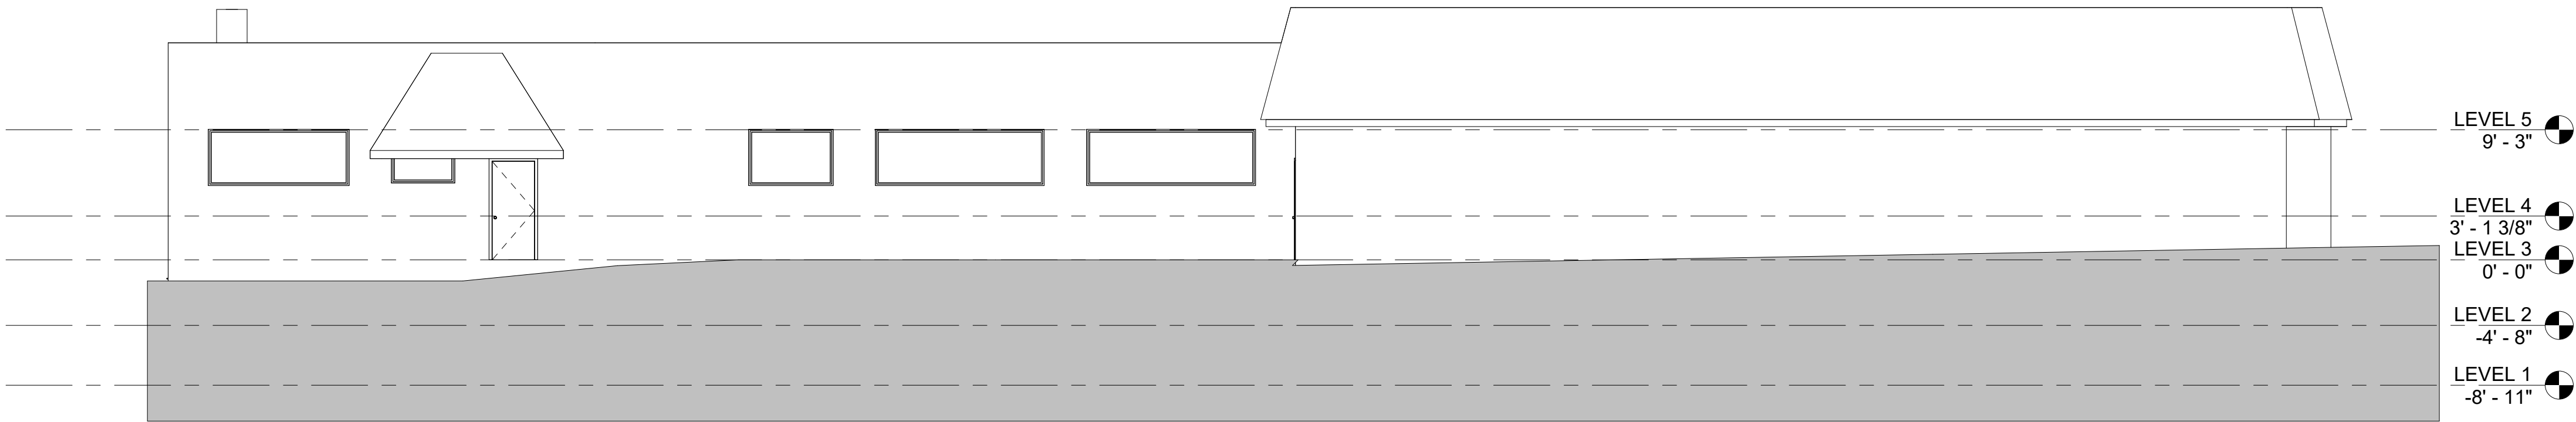

3
A201
SOUTH ELEVATION PC

SCALE: 1/8" = 1'-0"

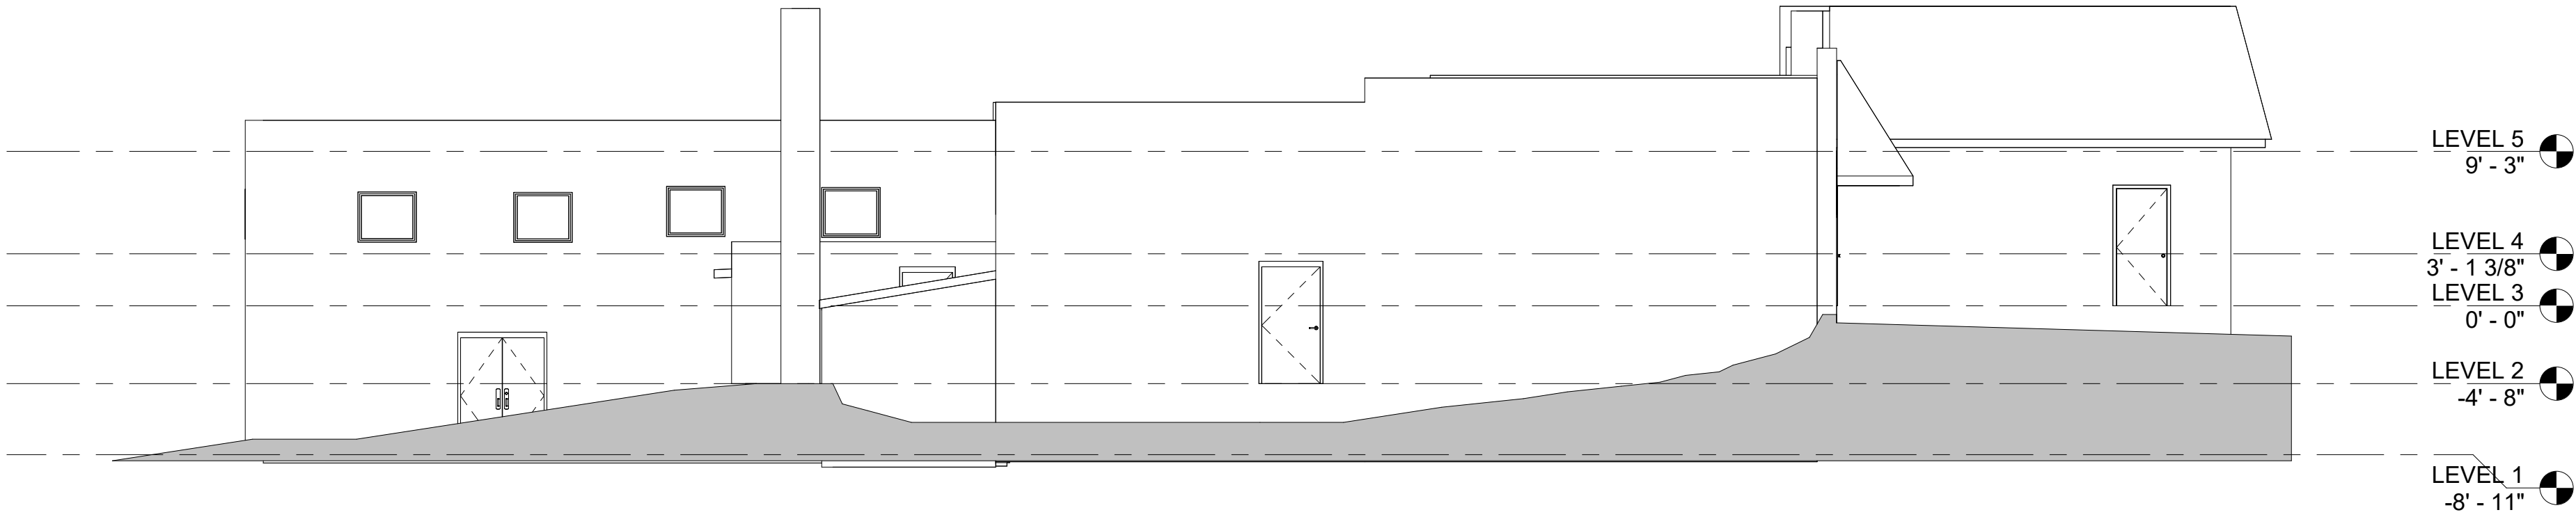

4
A201
WEST ELEVATION PC

SCALE: 1/8" = 1'-0"