


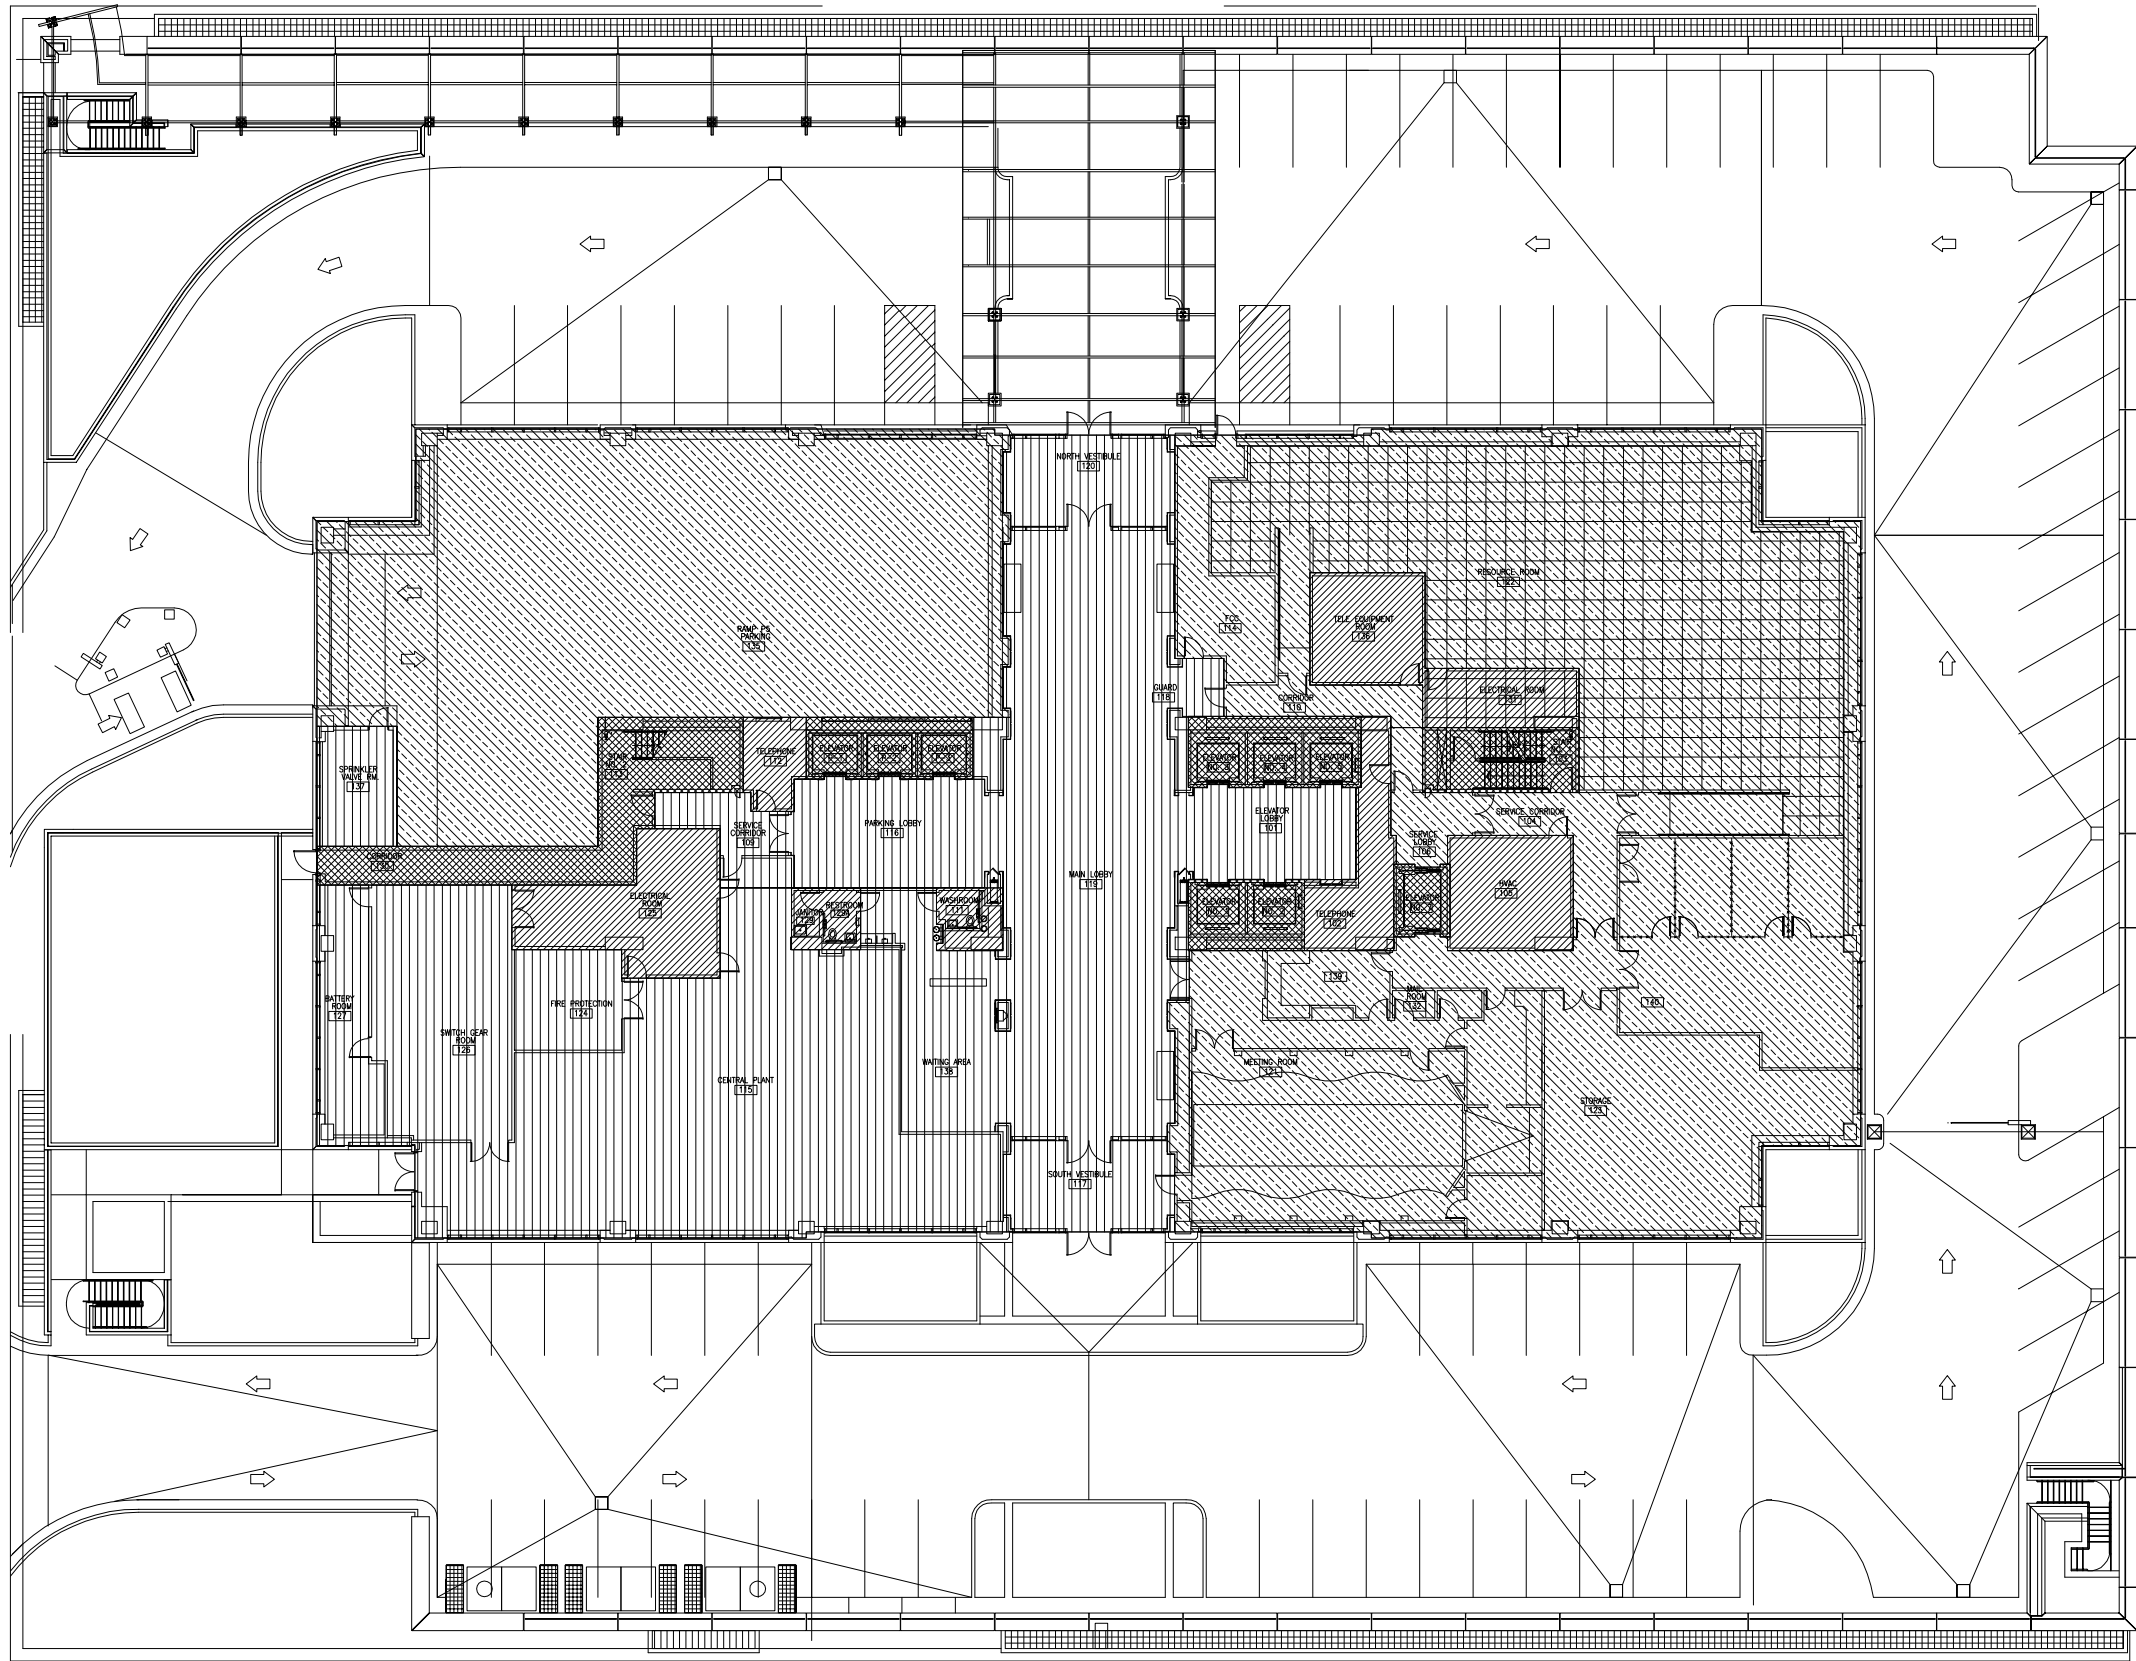

AMP-LENOX BLDG A - FLOOR 01

30595	
BOMA WORKSHEET	
KEY	
	FLOOR COMMON AREA 2103
	OFFICE AREA 16434
	NON-RENTED AREA 1786
	BLDG COMMON AREA 10272

SCALE: 3/32"=1'-0"



CONSULT PROJ. NO.	SEAL
SUB-CONSULT PROJ. NO.	
BST PROJ. NO.	

CONSULTANT

SUB-CONSULTANT

NO.	DATE	DESCRIPTION	APPROVAL
01	11/14/01	NEW DRAWING	IA/SD
02	03/13/03	ADDED ROOM NAMES	PIT/AC

PROJECT TITLE
AMP - LENOX BLDG. A
2180 LAKE BLVD.
ATLANTA, GA 30319

KEY PLAN

DATE
DRAWN BY
CHECKED BY
APPROVED BY

NOT FOR CONSTRUCTION ☐
RELEASED FOR CONSTRUCTION ☐
AS-BUILT DRAWING ☐

DATABASE
RDP0101A

DRAWING TITLE
FLOOR 01
BASE DRAWING

GLC NO. RDP01	DRAWING NO. A1.01 SHEET 01 OF 12
------------------	--

CONSULT PROJ. NO.	SEAL
SUB-CONSULT PROJ. NO.	
BST PROJ. NO.	

CONSULTANT

SUB-CONSULTANT

NO.	DATE	DESCRIPTION	APPROVAL
01	11/14/01	NEW DRAWING	IA/SD
02	03/13/03	UPDATED FUN ROOM & SERVICE AREA, ADDED ROOM NAMES	PIT/AC
03	03/24/03	REVISION OF OFFICE NUMBERS PER VISUAL CHECK W# 030221079962	RDA/VT
04	08/17/05	ADDED COUNTER TO PROD. AREA 214 PER FACILITY PLANNING SUPPORT-ON SITE FLOOR SPACE USAGE REVIEW 8/15/05	WRJ/NE
05	09/26/05	B.S. 050609376640 DEMO ENCLAVES AND BUILD INTO OFFICE FOR BARRIOS GROUP	RDA/CB
06	10/17/05	UPDATED FURNITURE PLAN W# 050725394068	KSCBW/DA
07	04/05/06	UPDATED CONFERENCE ROOM NAMES AND NUMBERS TO REFLECT AS-IS CONDITIONS AS REVIEWED FOR PROJECT QASIS BY KERRY FOLEY/ARAMARK	SSH

PROJECT TITLE
AMP – LENOX BLDG. A
2180 LAKE BLVD.
ATLANTA, GA 30319


KEY PLAN

DATE	
DRAWN BY	
CHECKED BY	
APPROVED BY	
NOT FOR CONSTRUCTION	☐
RELEASED FOR CONSTRUCTION	☐
AS-BUILT DRAWING	☐

DATABASE
RDP0102A

DRAWING TITLE
FLOOR 02
BASE DRAWING

GLC NO. RDP01	DRAWING NO. A1.02 SHEET 02 OF 12
------------------	--

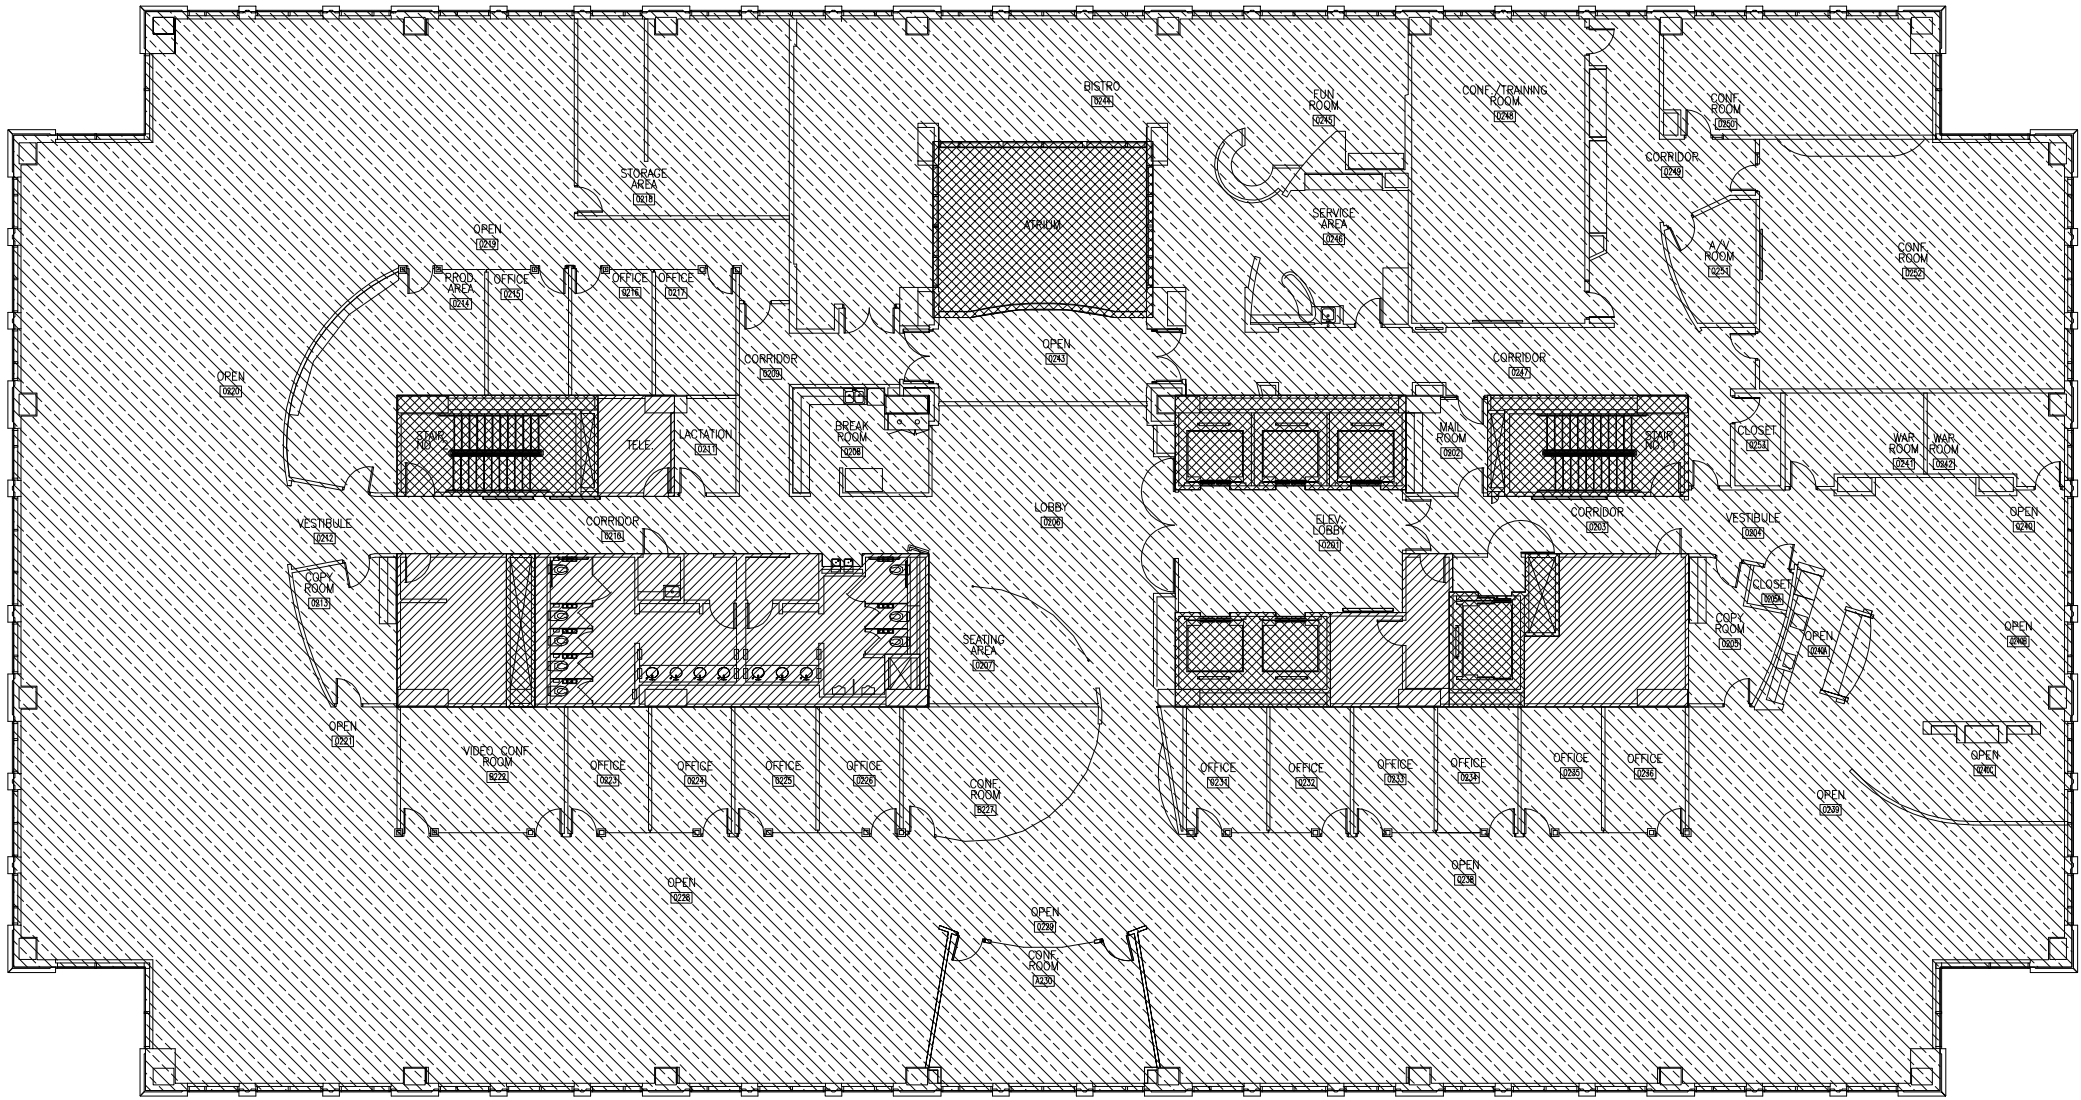

AMP-LENOX BLDG. A – FLOOR 02

30742
BOMA WORKSHEET
KEY
FLOOR COMMON AREA 1721
OFFICE AREA 27164
NON-RENTED AREA 1857
BLDG COMMON AREA ---

SCALE: 1/8"=1'-0"



CONSULT PROJ. NO.	SEAL
SUB-CONSULT PROJ. NO.	
BST PROJ. NO.	

CONSULTANT

SUB-CONSULTANT

NO.	DATE	DESCRIPTION	APPROVAL
01	11/14/01	NEW DRAWING	IA/SD
02	03/13/03	ADDED ROOM NUMBERS	PIT/AC
03	11/06/04	UPDATED OFFICE NUMBERS	PIT/AC
04	03/10/05	CARTE W.O. 198874 R.S. W.D. 04101335010 ADD WALL TO MAKE WAR ROOM INTO TWO OFFICES	RDA/CB
05	03/15/05	UPDATED WALL BETWEEN OFFICES 0343B & 0343A	WE/DW
06	04/05/06	UPDATED CONFERENCE ROOM NAMES AND NUMBERS TO REFLECT AS-IS CONDITIONS AS REVIEWED FOR PROJECT OASIS BY KERRY FOLEY/ARAMARK	SSH

PROJECT TITLE
AMP – LENOX BLDG. A
2180 LAKE BLVD.
ATLANTA, GA 30319


KEY PLAN

DATE
DRAWN BY
CHECKED BY
APPROVED BY
NOT FOR CONSTRUCTION ☐
RELEASED FOR CONSTRUCTION ☐
AS-BUILT DRAWING ☐

DATABASE
RDP0103A

DRAWING TITLE
FLOOR 03
BASE DRAWING

GLC NO.
RDP01
DRAWING NO.
A1.03
SHEET 03 OF 12

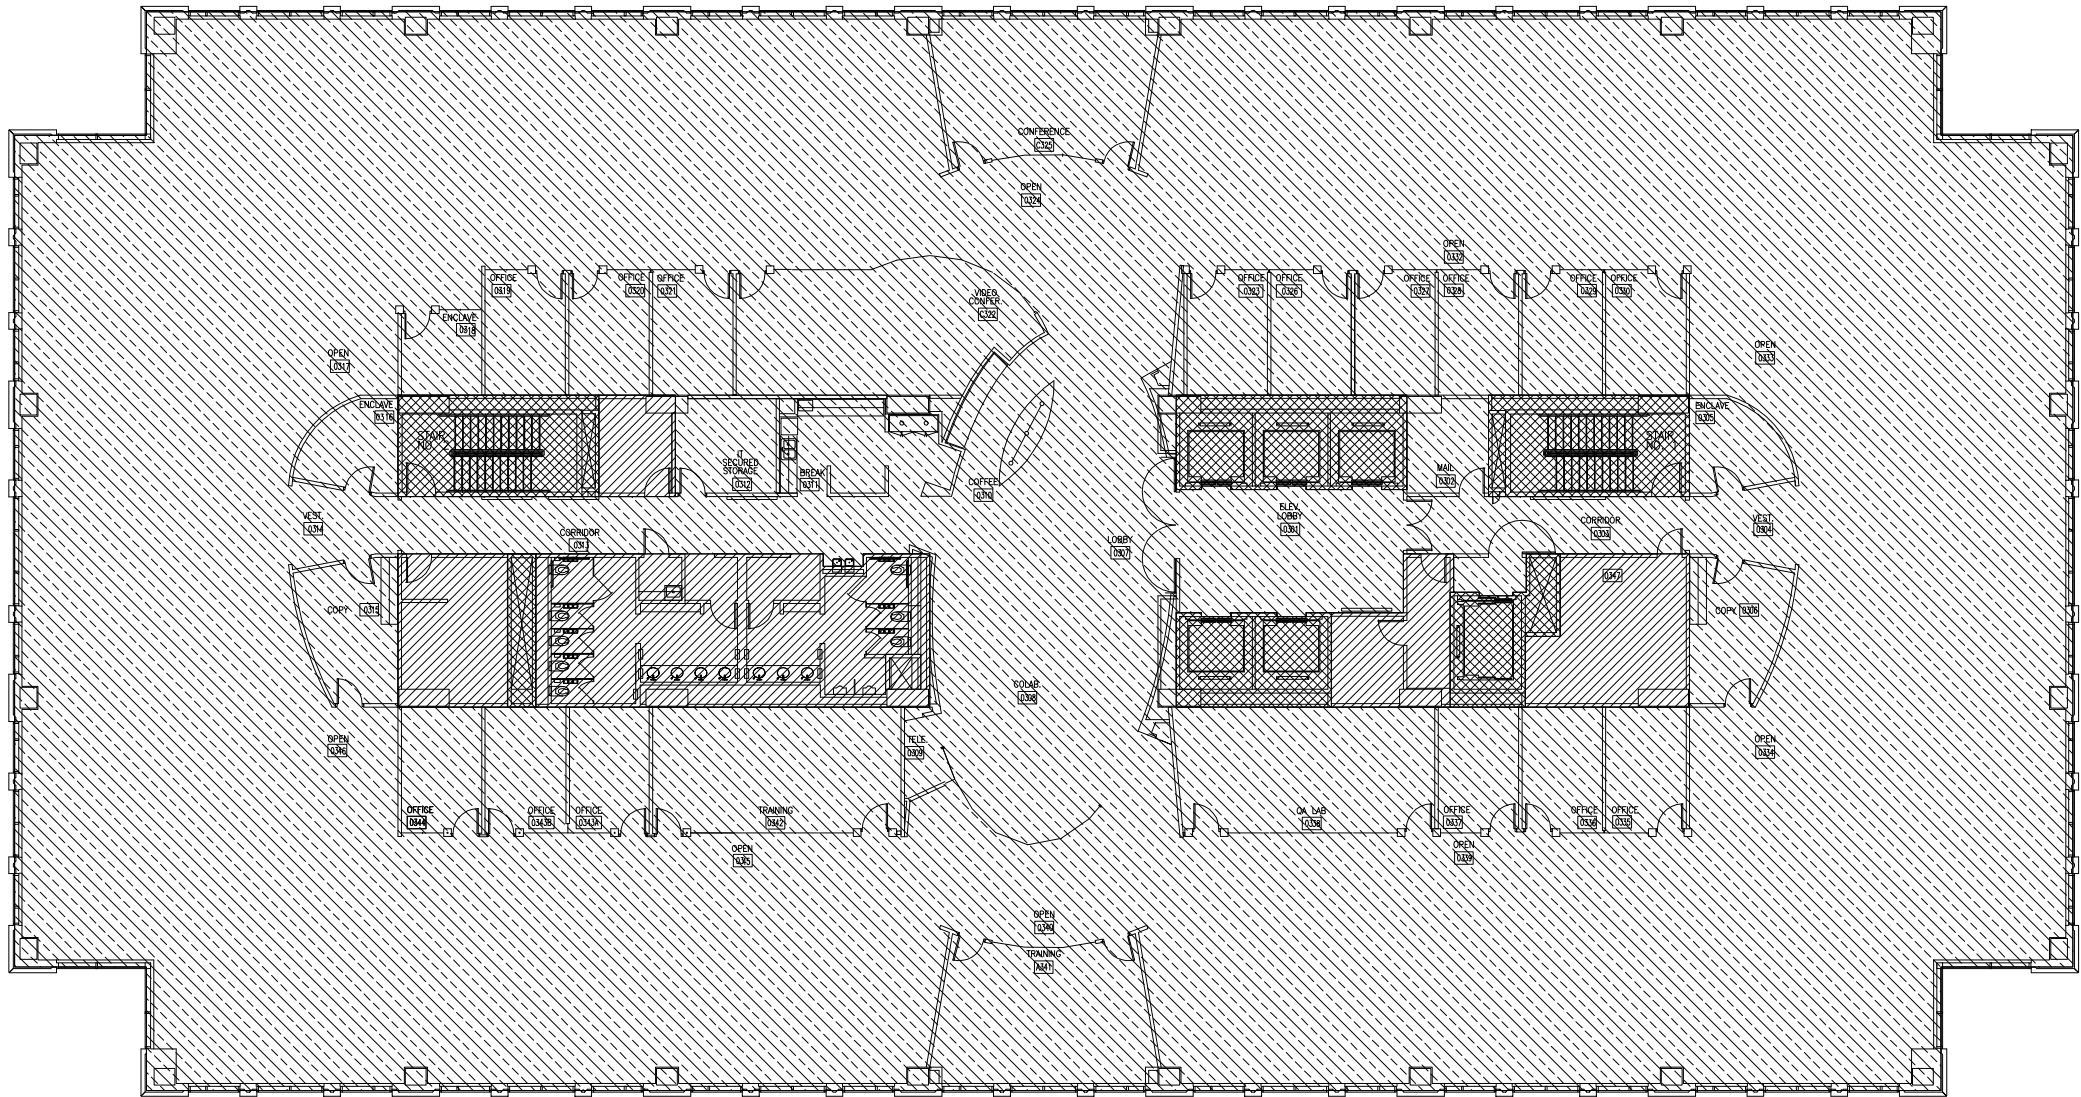

AMP-LENOX BLDG. A – FLOOR 03

30742
BOMA WORKSHEET
KEY
FLOOR COMMON AREA 1721
OFFICE AREA 27705
NON-RENTED AREA 1316
BLDG COMMON AREA ---

SCALE: 1/8"=1'-0"



CONSULT PROJ. NO.	SEAL
SUB-CONSULT PROJ. NO.	
BST PROJ. NO.	

CONSULTANT

SUB-CONSULTANT

NO.	DATE	DESCRIPTION	APPROVAL
01	11/14/01	NEW DRAWING	IA/SD
02	04/02/03	ADDED ROOM NUMBERS	PJT/AJC
03	06/15/03	REVISED FOR CUST. CARE PROJECT REV. 030401084275	WS/MS
04	04/05/06	UPDATED CONFERENCE ROOM NAMES AND NUMBERS TO REFLECT AS-BUILT CONDITIONS AS REVIEWED FOR PROJECT OASIS BY KERRY FOLEY/ARAMARK	SSH

PROJECT TITLE
AMP – LENOX BLDG. A
2180 LAKE BLVD.
ATLANTA, GA 30319


KEY PLAN

DATE	
DRAWN BY	
CHECKED BY	
APPROVED BY	
NOT FOR CONSTRUCTION	☐
RELEASED FOR CONSTRUCTION	☐
AS-BUILT DRAWING	☐

DATABASE
RDP0104A

DRAWING TITLE
FLOOR 04
BASE DRAWING

GLC NO. RDP01	DRAWING NO. A1.04 SHEET 04 OF 12
------------------	--

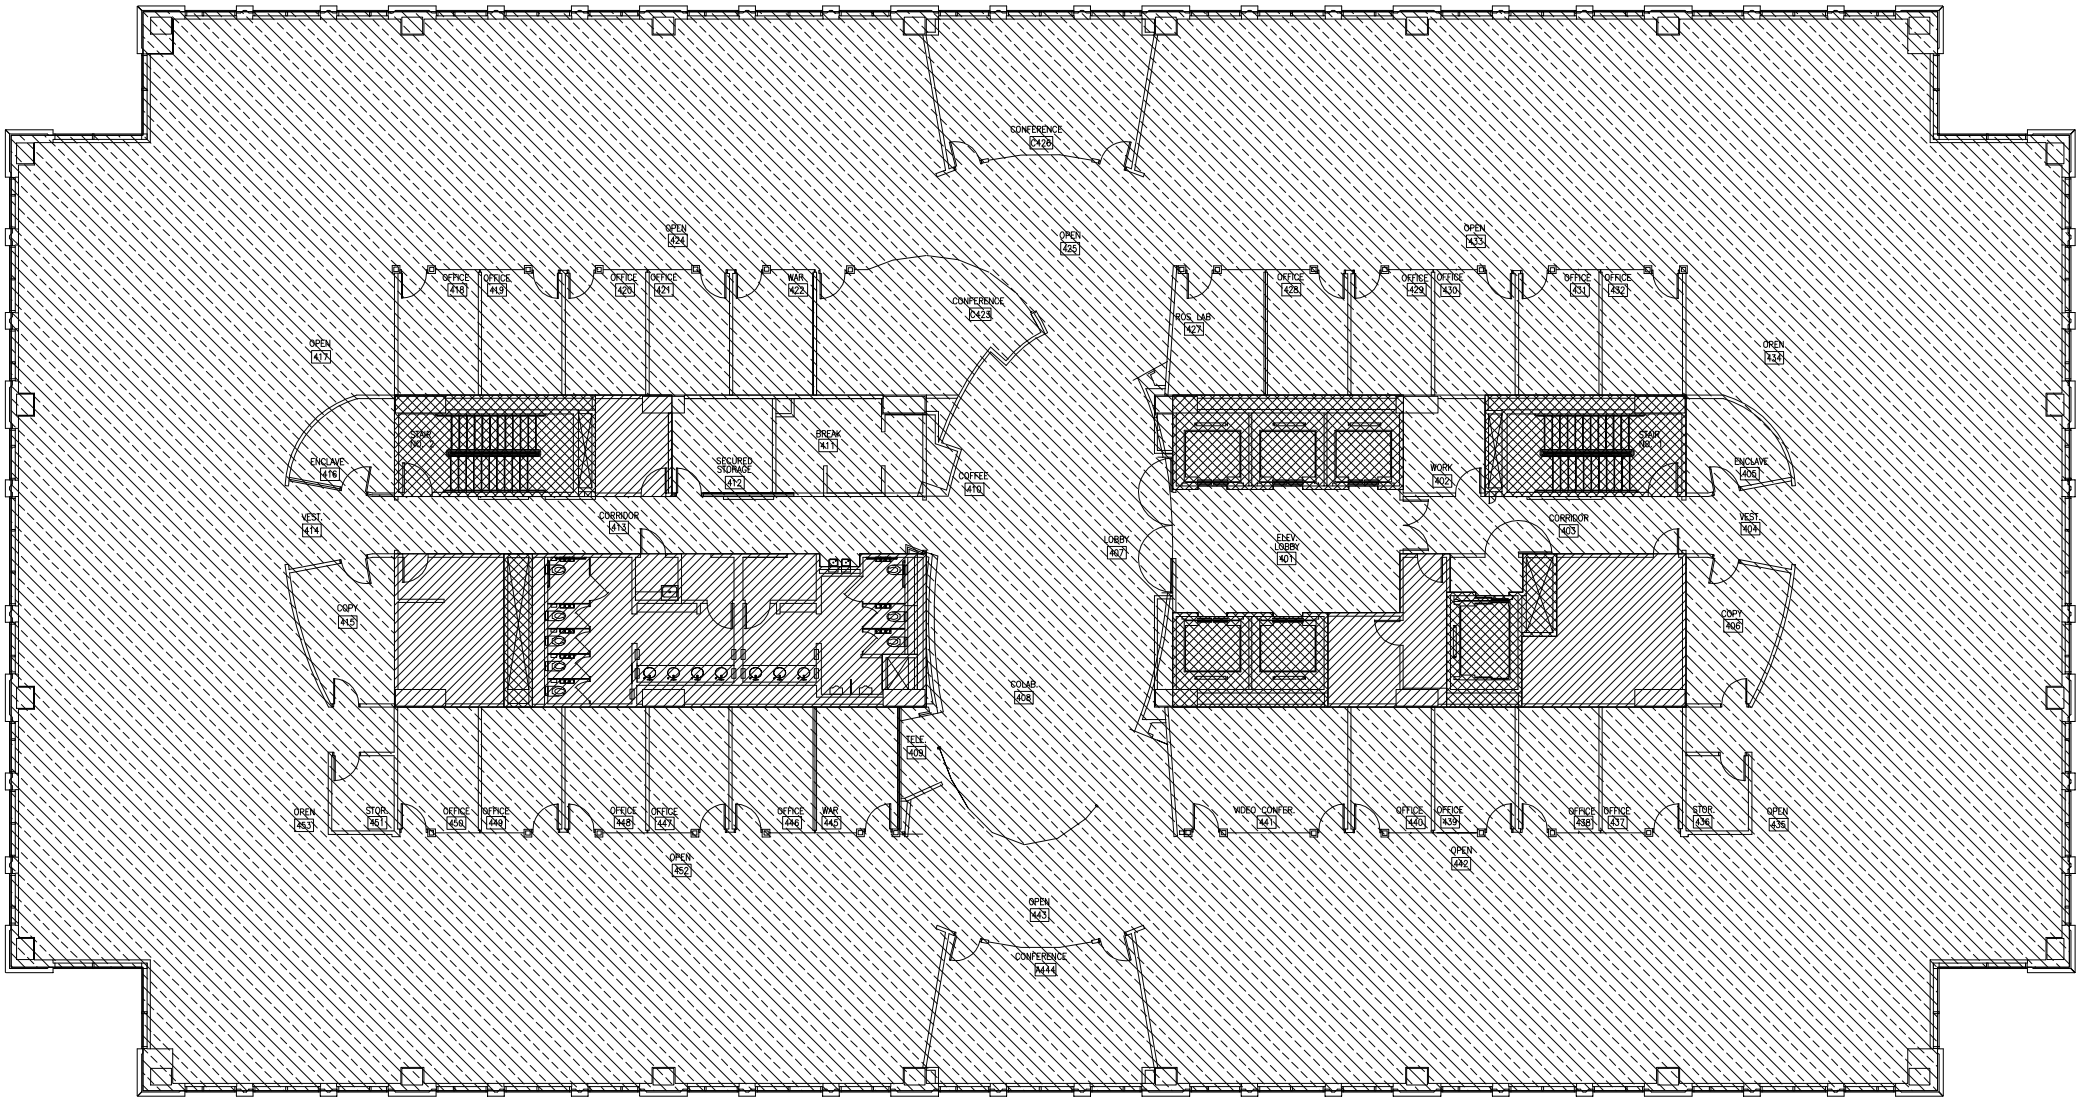

AMP-LENOX BLDG. A – FLOOR 04

30742		
BOMA WORKSHEET		
KEY		
	FLOOR COMMON AREA	1721
	OFFICE AREA	27705
	NON-RENTED AREA	1316
	BLDG COMMON AREA	---

SCALE: 1/8"=1'-0"



CONSULT PROJ. NO.	SEAL
SUB-CONSULT PROJ. NO.	
BST PROJ. NO.	

CONSULTANT

SUB-CONSULTANT

NO.	DATE	DESCRIPTION	APPROVAL
01	11/14/01	NEW DRAWING	IA/SD
02	04/01/02	ADDED ROOM NUMBERS	PJT/AJC
03	09/26/05	B.S. 005609376640 ADD NEW OFFICES FOR BARRIS GROUP	RDA/CB
04	04/05/06	UPDATED CONFERENCE ROOM NAMES AND NUMBERS TO REFLECT AS-BUILT CONDITIONS AS REVIEWED FOR PROJECT OASIS BY KERRY FOLEY/ARAMARK	SSH

PROJECT TITLE
AMP – LENOX BLDG. A
2180 LAKE BLVD.
ATLANTA, GA 30319


KEY PLAN

DATE	
DRAWN BY	
CHECKED BY	
APPROVED BY	
NOT FOR CONSTRUCTION	☐
RELEASED FOR CONSTRUCTION	☐
AS-BUILT DRAWING	☐

DATABASE
RDP0105A

DRAWING TITLE
FLOOR 05
BASE DRAWING

GLC NO. RDP01	DRAWING NO. A1.05 SHEET 05 OF 12
------------------	--

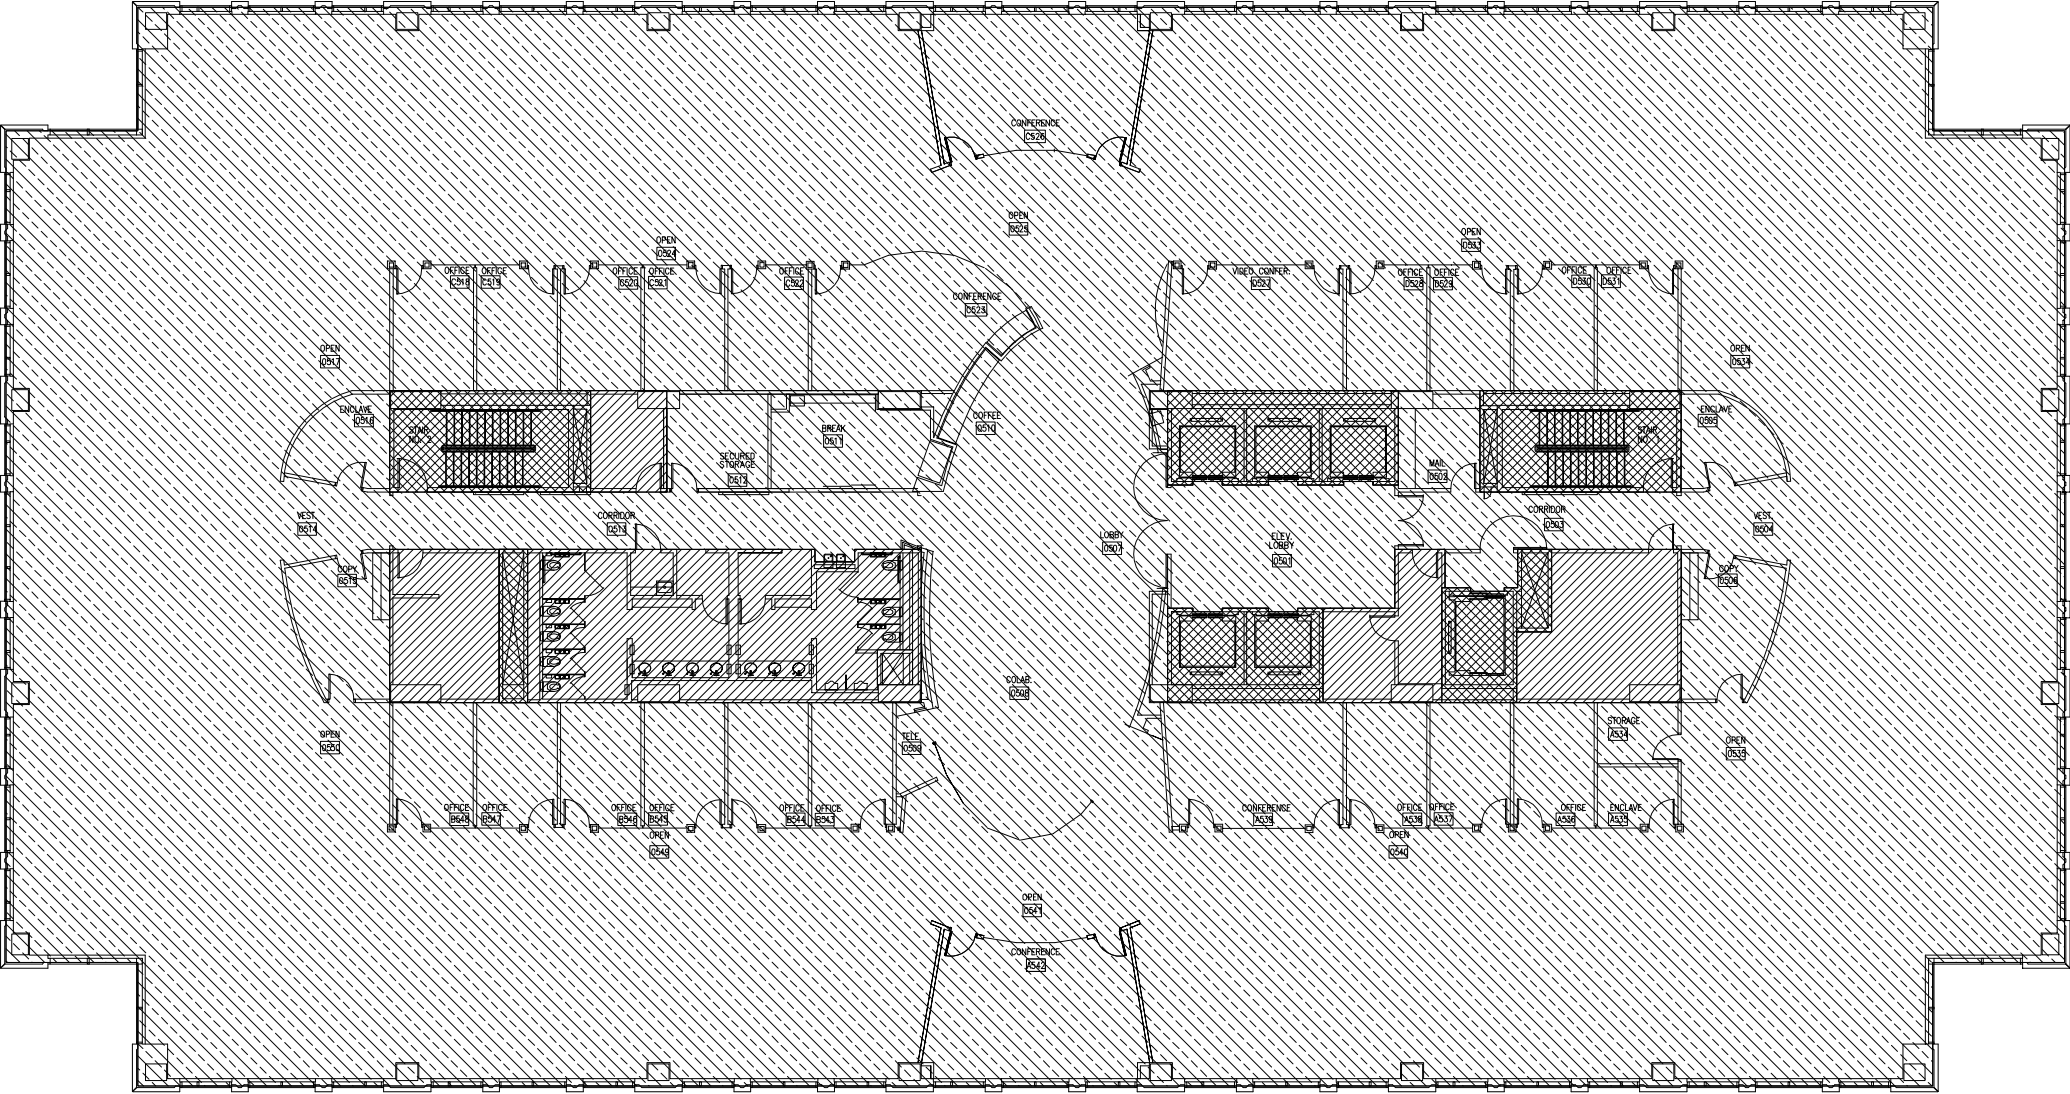

AMP-LENOX BLDG. A – FLOOR 05

30742
BOMA WORKSHEET
KEY
FLOOR COMMON AREA 1721
OFFICE AREA 27705
NON-RENTED AREA 1316
BLDG COMMON AREA ---

SCALE: 1/8"=1'-0"



CONSULT PROJ. NO.	SEAL
SUB-CONSULT PROJ. NO.	
BST PROJ. NO.	

CONSULTANT

SUB-CONSULTANT

NO.	DATE	DESCRIPTION	APPROVAL
01	11/14/01	NEW DRAWING	IA/SD
02	04/02/03	ADDED ROOM NUMBERS	PTT/AJC
03	04/05/06	UPDATED CONFERENCE ROOM NAMES AND NUMBERS TO REFLECT AS-IS CONDITIONS AS REVIEWED FOR PROJECT OASIS BY KERRY FOLEY/ARMARK	SSH

PROJECT TITLE
AMP – LENOX BLDG. A
2180 LAKE BLVD.
ATLANTA, GA 30319


KEY PLAN

DATE	
DRAWN BY	
CHECKED BY	
APPROVED BY	
NOT FOR CONSTRUCTION	☐
RELEASED FOR CONSTRUCTION	☐
AS-BUILT DRAWING	☐

DATABASE
RDP0106A

DRAWING TITLE
FLOOR 06
BASE DRAWING

GLC NO. RDP01	DRAWING NO. A1.06 SHEET 06 OF 12
------------------	--

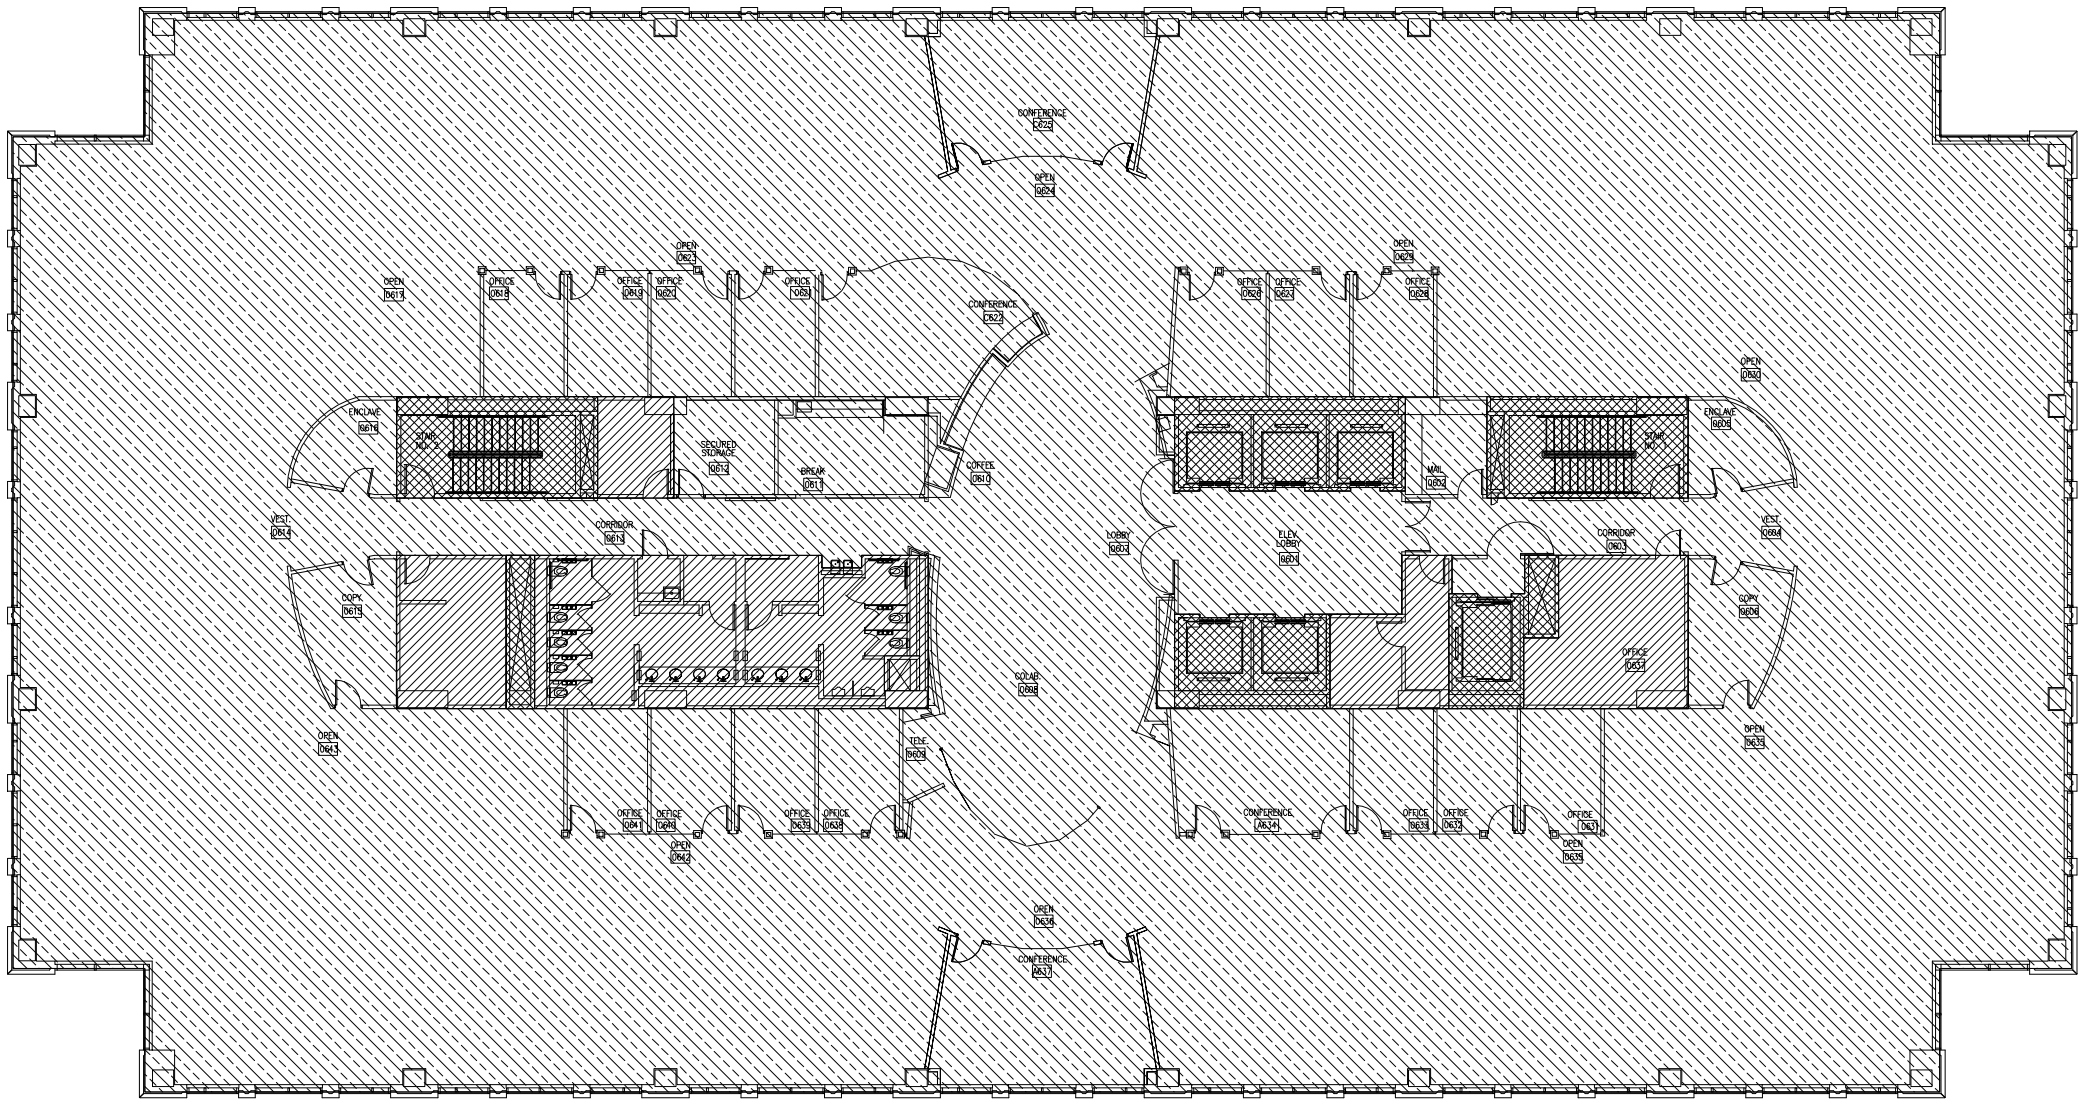

AMP-LENOX BLDG. A – FLOOR 06

30742
BOMA WORKSHEET
KEY
FLOOR COMMON AREA 1721
OFFICE AREA 27705
NON-RENTED AREA 1316
BLDG COMMON AREA ---

SCALE: 1/8"=1'-0"



CONSULT PROJ. NO.	SEAL
SUB-CONSULT PROJ. NO.	
BST PROJ. NO.	

CONSULTANT

SUB-CONSULTANT

NO.	DATE	DESCRIPTION	APPROVAL
01	11/14/01	NEW DRAWING	IA/SD
02	04/02/03	ADDED ROOM NUMBERS	PJT/AJC
03	04/05/06	UPDATED CONFERENCE ROOM NAMES AND NUMBERS TO REFLECT AS-IS CONDITIONS AS REVIEWED FOR PROJECT OASIS BY KERRY FOLEY/ARMARK	SSH

PROJECT TITLE
AMP – LENOX BLDG. A
2180 LAKE BLVD.
ATLANTA, GA 30319


KEY PLAN

DATE	
DRAWN BY	
CHECKED BY	
APPROVED BY	
NOT FOR CONSTRUCTION	☐
RELEASED FOR CONSTRUCTION	☐
AS-BUILT DRAWING	☐

DATABASE
RDP0107A

DRAWING TITLE
FLOOR 07
BASE DRAWING

GLC NO. RDP01	DRAWING NO. A1.07 SHEET 07 OF 12
------------------	--

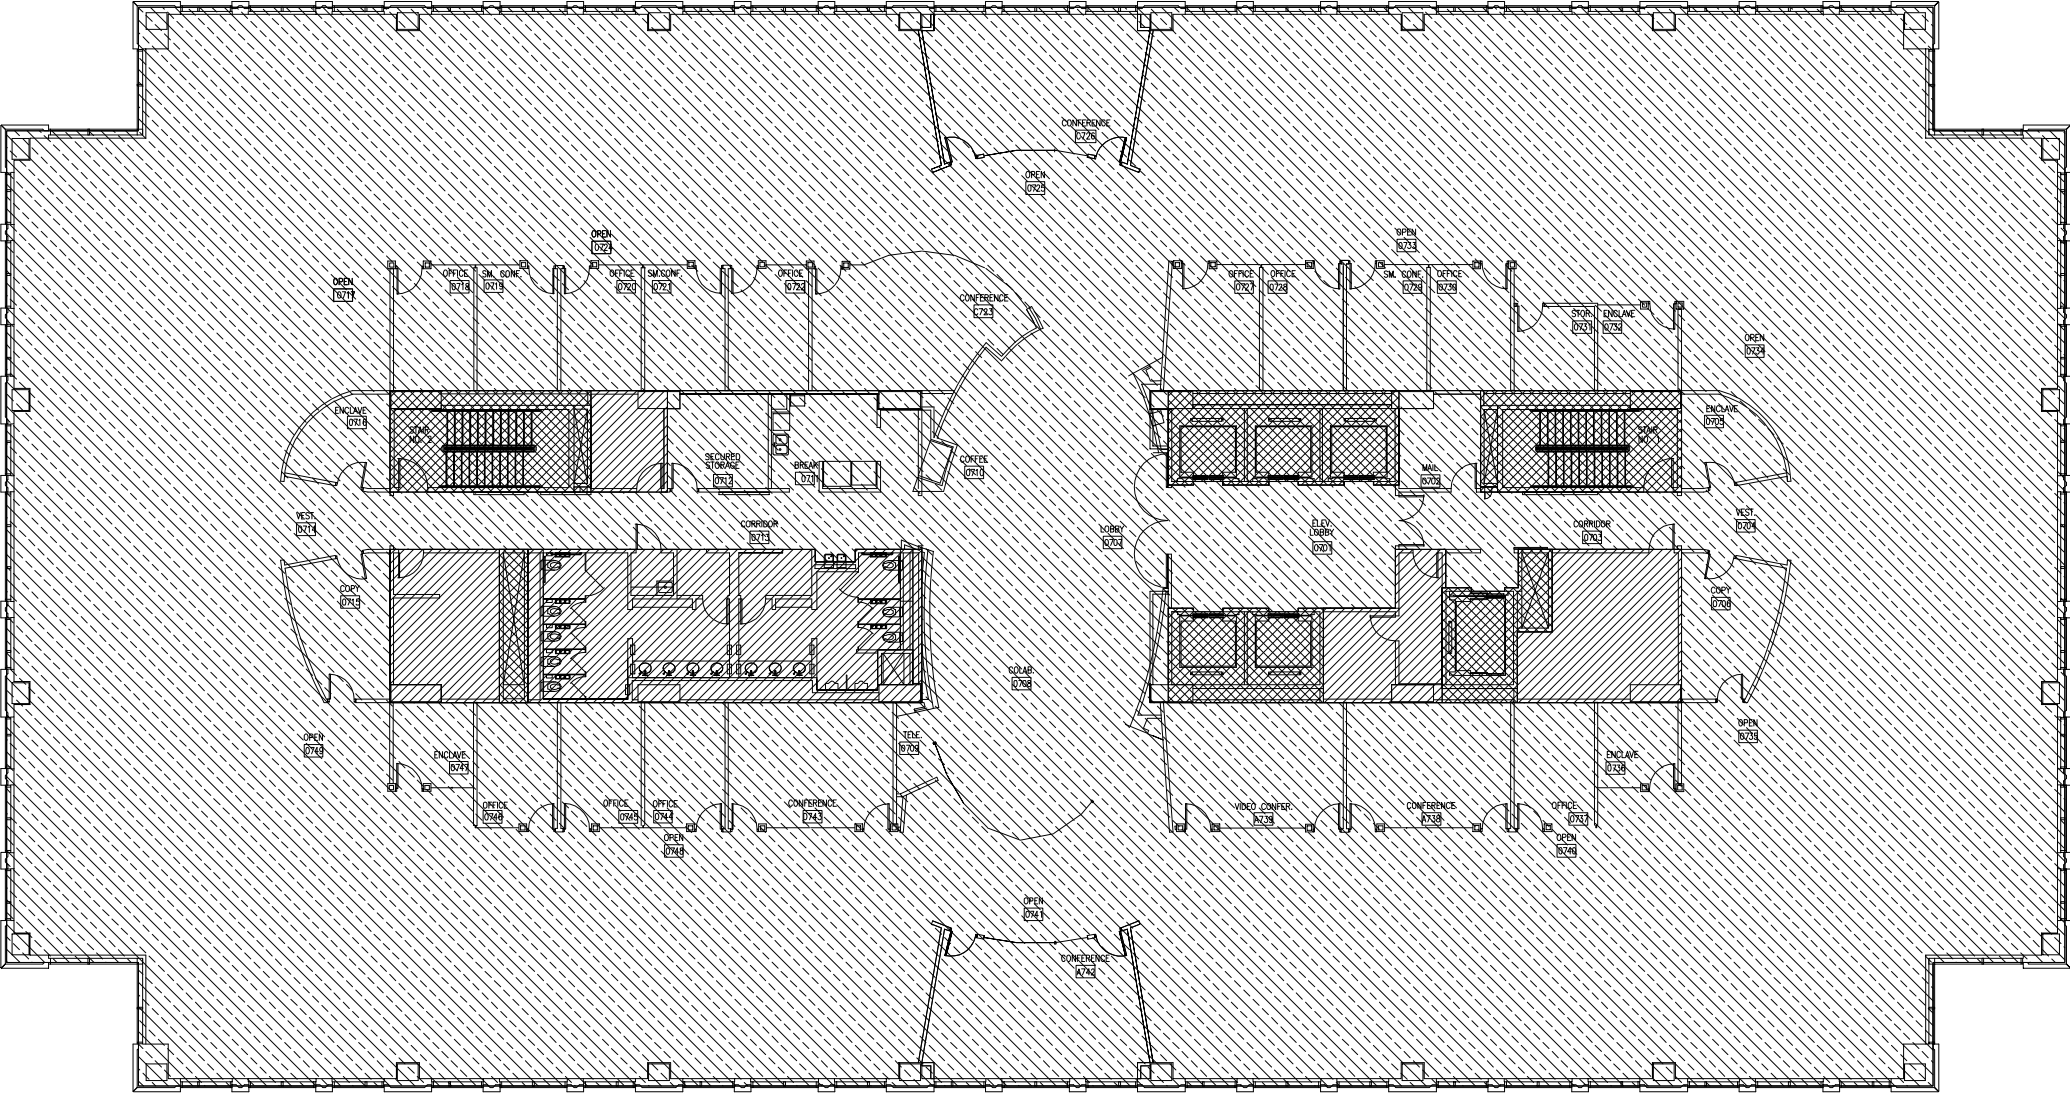

AMP-LENOX BLDG. A – FLOOR 07

30742
BOMA WORKSHEET
KEY
FLOOR COMMON AREA 1721
OFFICE AREA 27705
NON-RENTED AREA 1316
BLDG COMMON AREA ---

SCALE: 1/8"=1'-0"



CONSULT PROJ. NO.	SEAL
SUB-CONSULT PROJ. NO.	
BST PROJ. NO.	

CONSULTANT

SUB-CONSULTANT

NO.	DATE	DESCRIPTION	APPROVAL
01	11/14/01	NEW DRAWING	IA/SD
02	04/02/03	ADDED ROOM NUMBERS	PIT/AJC
03	04/05/06	UPDATED CONFERENCE ROOM NAMES AND NUMBERS TO REFLECT AS-IS CONDITIONS AS REVIEWED FOR PROJECT OASIS BY KERRY FOLEY/ARMARK	SSH

PROJECT TITLE
AMP – LENOX BLDG. A
2180 LAKE BLVD.
ATLANTA, GA 30319


KEY PLAN

DATE	
DRAWN BY	
CHECKED BY	
APPROVED BY	
NOT FOR CONSTRUCTION	☐
RELEASED FOR CONSTRUCTION	☐
AS-BUILT DRAWING	☐

DATABASE
RDP0108A

DRAWING TITLE
FLOOR 08
BASE DRAWING


GLC NO. RDP01	DRAWING NO. A1.08 SHEET 08 OF 12
------------------	--

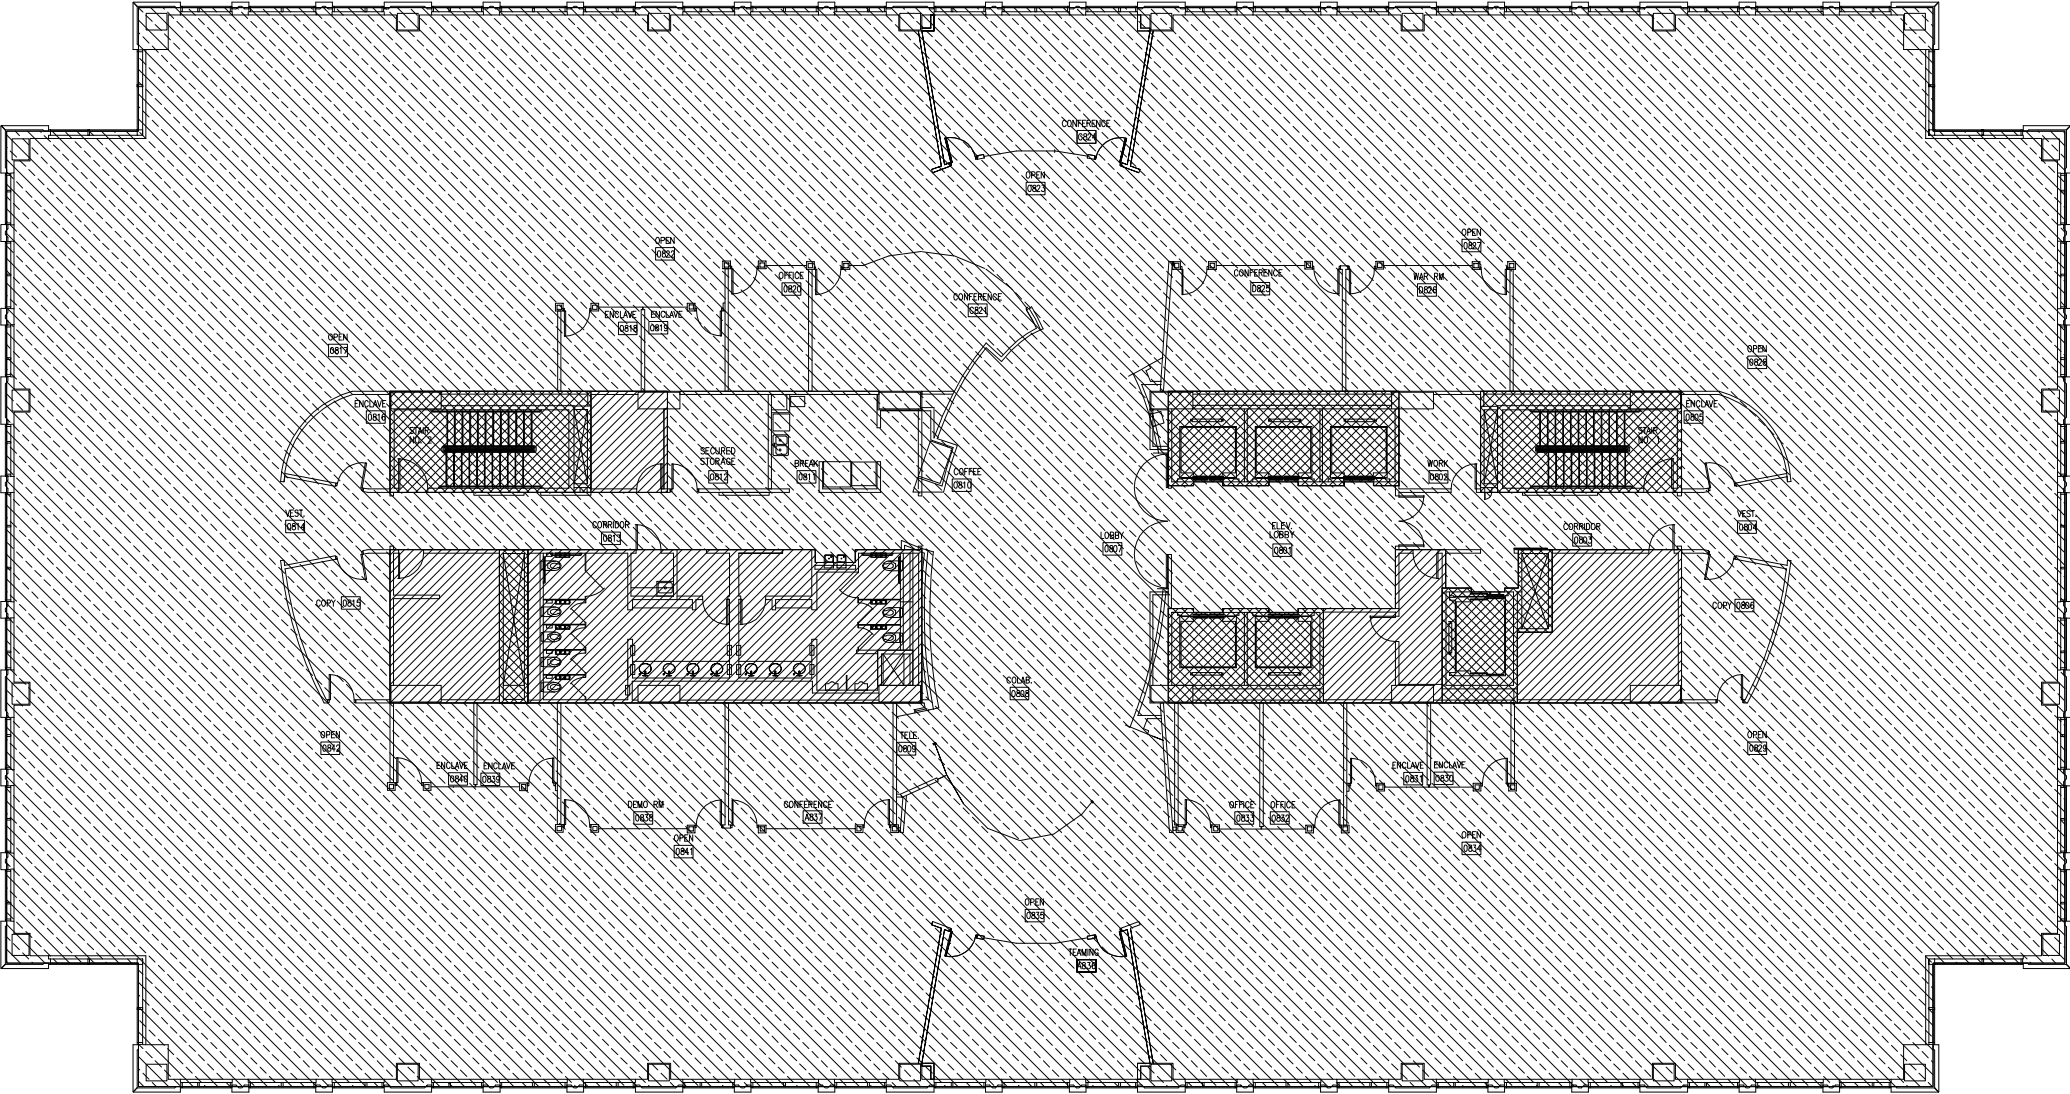

AMP-LENOX BLDG. A – FLOOR 08

30742		
BOMA WORKSHEET		
KEY		
	FLOOR COMMON AREA	1721
	OFFICE AREA	27706
	NON-RENTED AREA	1315
	BLDG COMMON AREA	---

SCALE: 1/8"=1'-0"

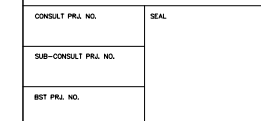

CONSULTANT	
------------	--

SUB-CONSULTANT

NO.	DATE	DESCRIPTION	APPROVAL
01	11/14/01	NEW DRAWING	IA/SD
02	04/02/03	ADDED ROOM NAMES	PIT/AJC
03	07/13/04	ADDITION OF NEW OFFICES AND ENCLAVE WR# 040709258874, SENT IN 9/23 BY MARY SHUSTA AT WARNER SUMMERS	ED/KK
04	10/25/04	ROOM NUMBER REVISIONS WR# 040709258874	DK/KK
05	04/05/06	UPDATED CONFERENCE ROOM NAMES AND NUMBERS TO REFLECT AS-IS CONDITIONS AS REVIEWED FOR PROJECT OASIS BY KERRY FOLEY/ARAMARK	59H
06	10/09/06	UPDATED TEAMING RM #A933	PAR/AC

PROJECT TITLE

AMP - LENOX BLDG. A
2180 LAKE BLVD.
ATLANTA, GA 30319

KEY PLAN

DATE
DRAWN BY
CHECKED BY
APPROVED BY


NOT FOR CONSTRUCTION	☐
RELEASED FOR CONSTRUCTION	☐
AS-BUILT DRAWING	☐

DATABASE	RDP0109A
----------	----------

DRAWING TITLE

FLOOR 09
BASE DRAWING

GLC NO. RDP01	DRAWING NO. A1.09 SHEET 09 OF 12
---	--

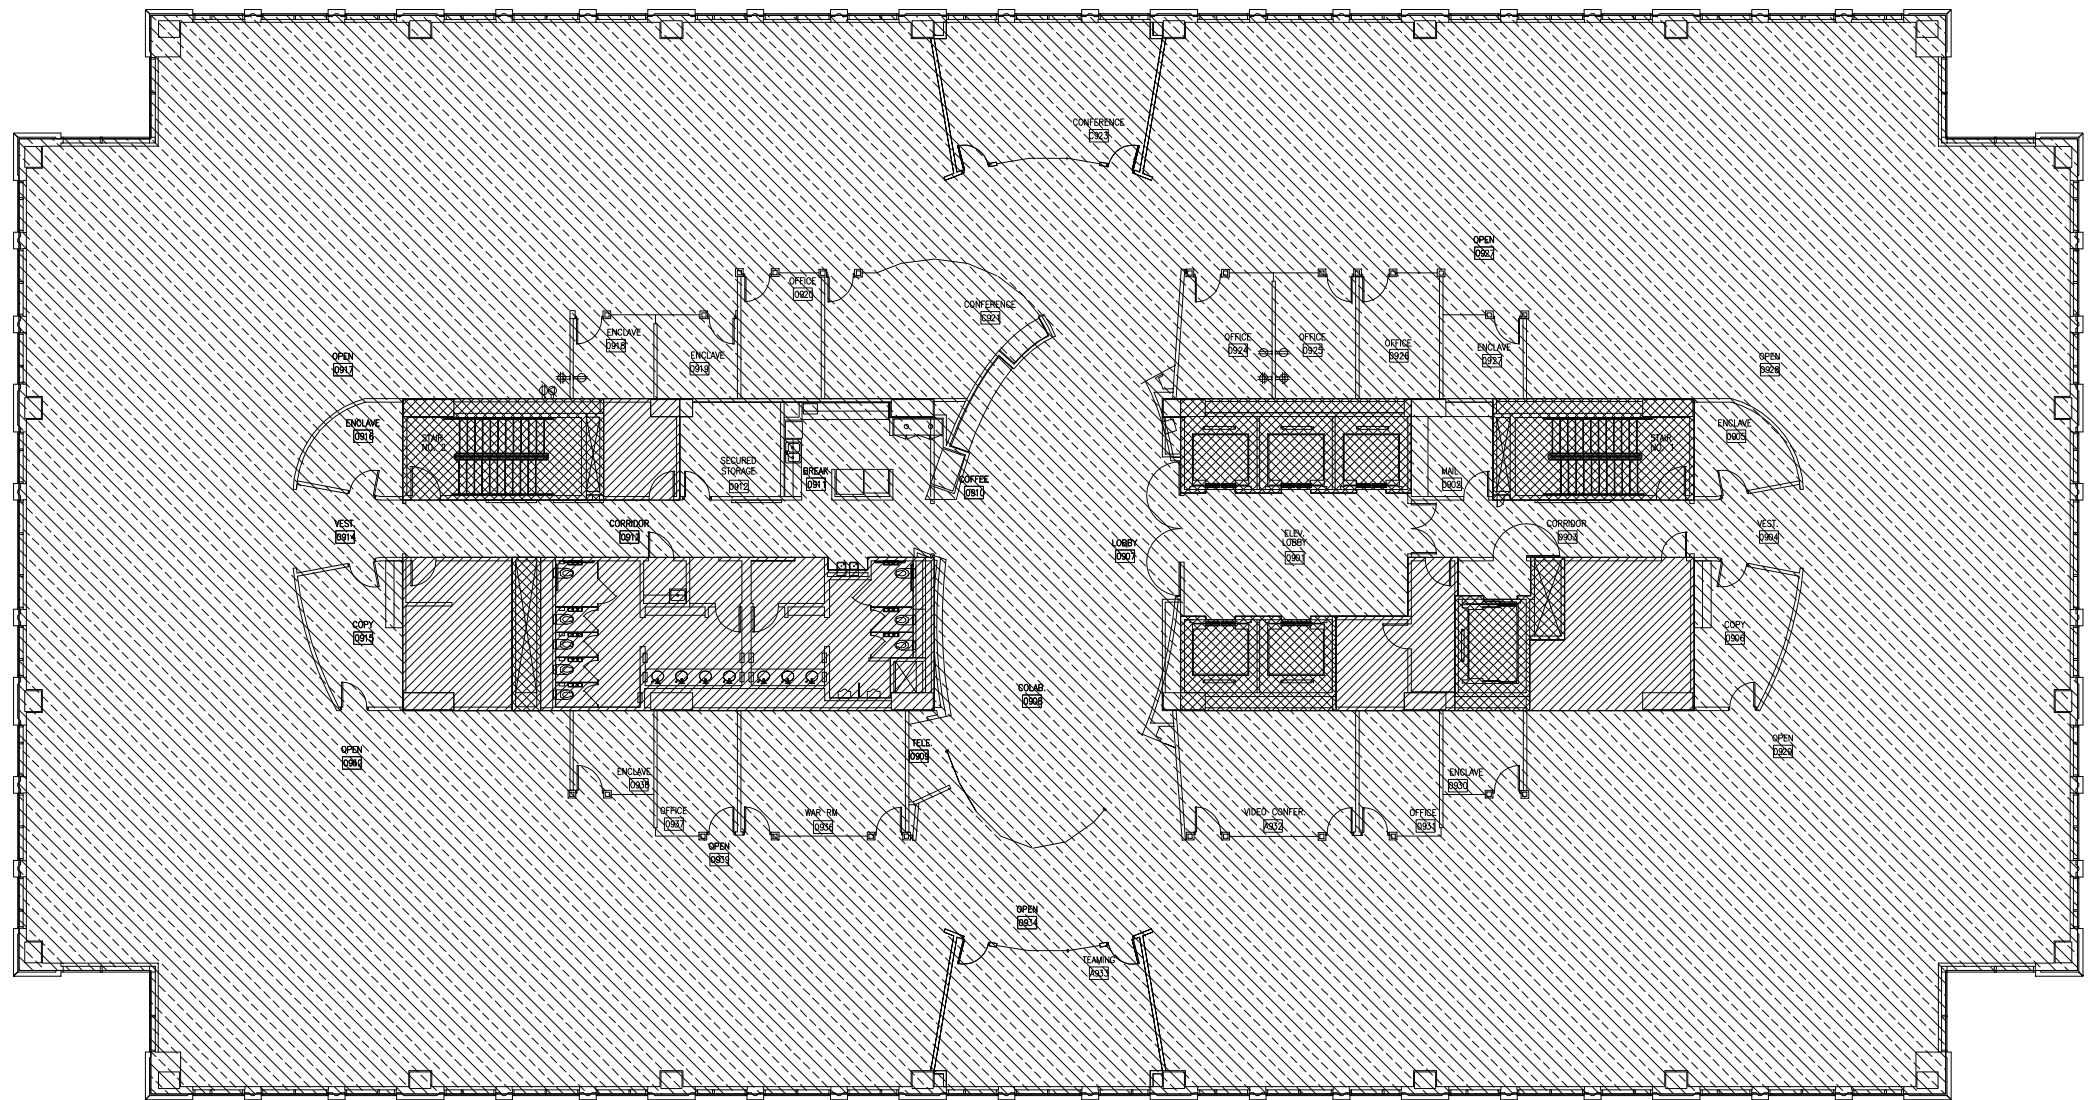

BOMA WORKSHEET

KEY

	FLOOR COMMON AREA	1721
	OFFICE AREA	27705
	NON-RENTED AREA	1316
	BLDG COMMON AREA	---

SCALE: 1/8"=1'-0"



CONSULT PROJ. NO.	SEAL
SUB-CONSULT PROJ. NO.	
BST PROJ. NO.	

CONSULTANT

SUB-CONSULTANT

NO.	DATE	DESCRIPTION	APPROVAL
01	11/14/01	NEW DRAWING	IA/SD
02	04/02/03	ADDED ROOM NUMBERS	PIT/AJC
03	04/05/06	UPDATED CONFERENCE ROOM NAMES AND NUMBERS TO REFLECT AS-IS CONDITIONS AS REVIEWED FOR PROJECT OASIS BY KERRY FOLEY/ARMARK	SSH

PROJECT TITLE
AMP – LENOX BLDG. A
2180 LAKE BLVD.
ATLANTA, GA 30319


KEY PLAN

DATE
DRAWN BY
CHECKED BY
APPROVED BY

NOT FOR CONSTRUCTION ☐
RELEASED FOR CONSTRUCTION ☐
AS-BUILT DRAWING ☐
DATABASE
RDP0110A

DRAWING TITLE
FLOOR 10
BASE DRAWING

GLC NO.
RDP01
DRAWING NO.
A1.10
SHEET 10 OF 12

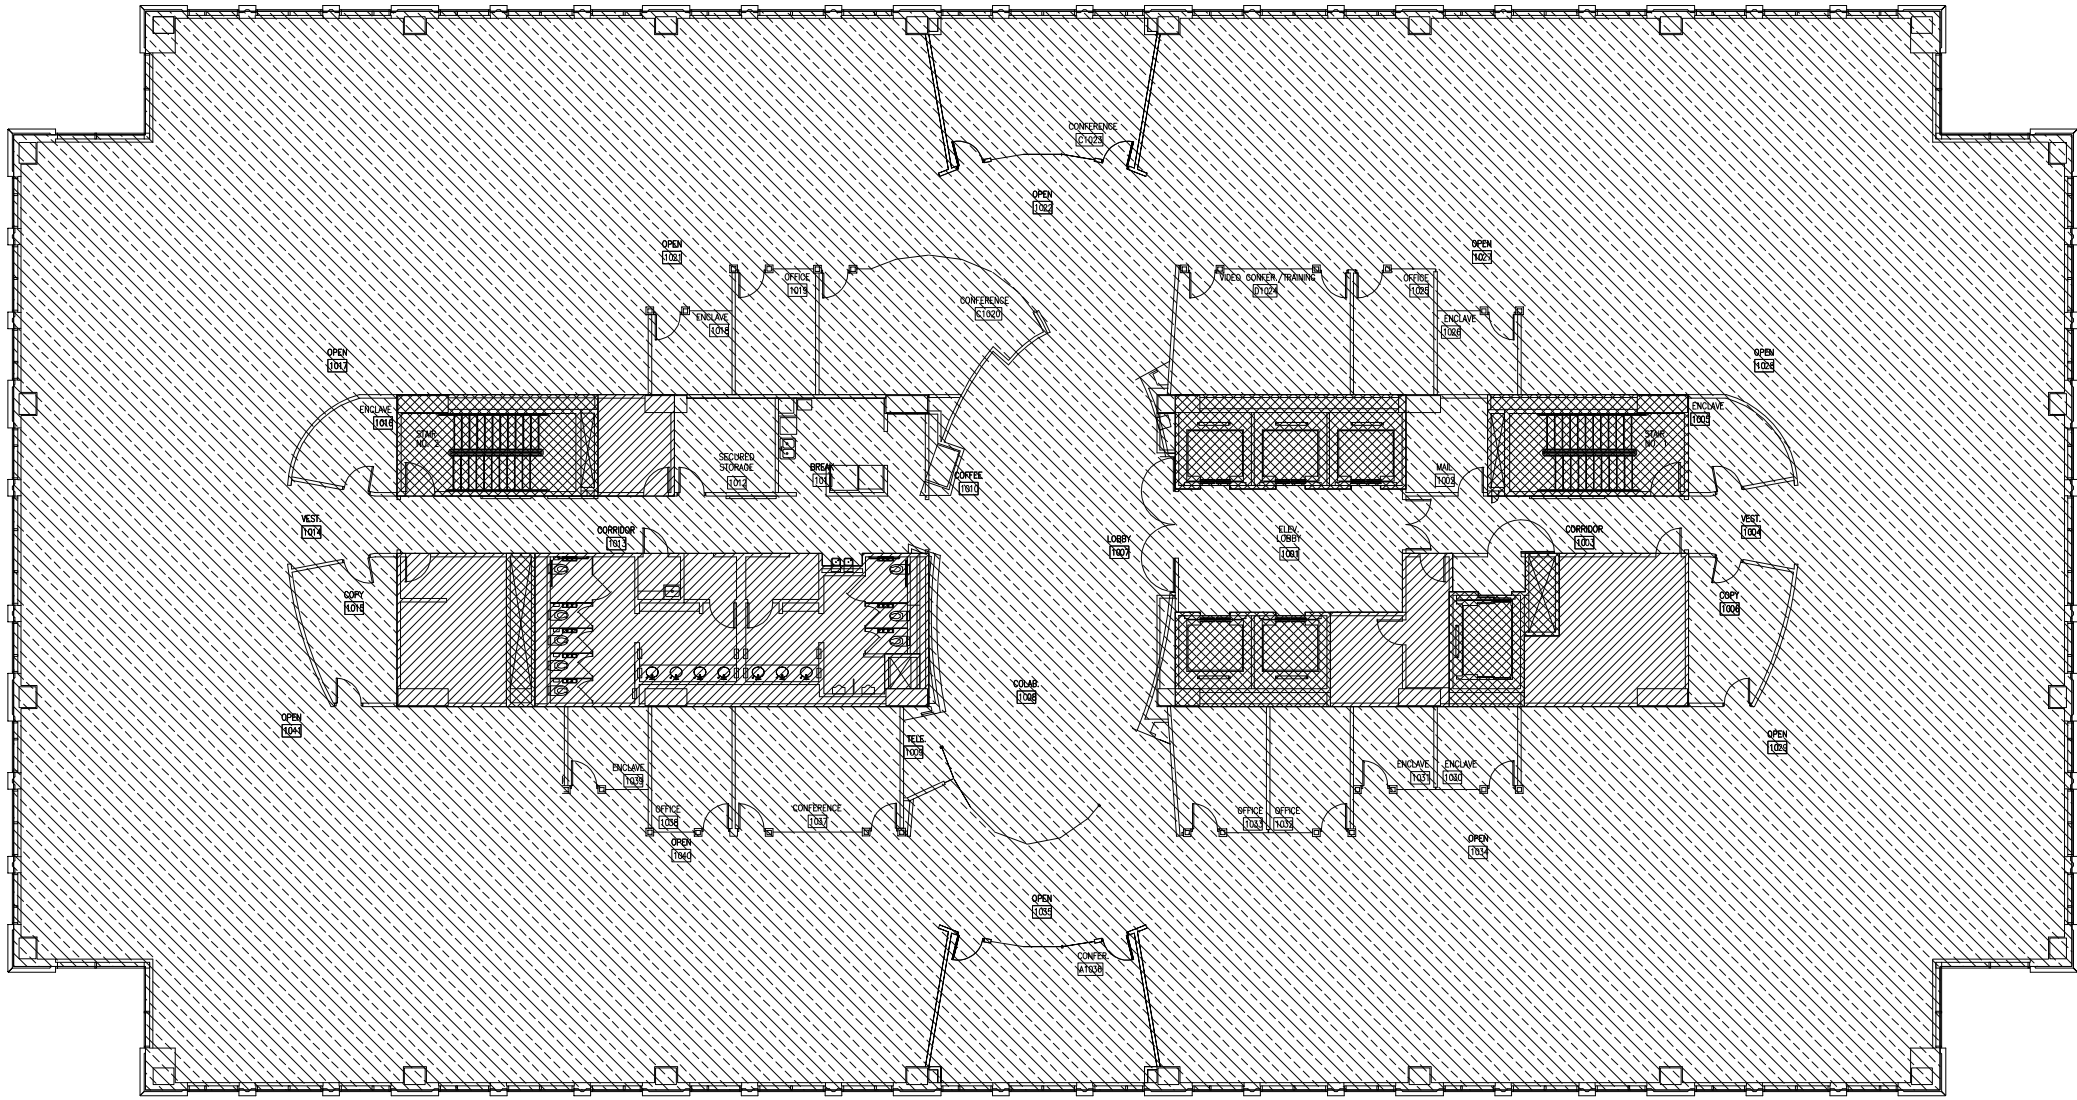

AMP-LENOX BLDG. A – FLOOR 10

30742
BOMA WORKSHEET
KEY
FLOOR COMMON AREA 1721
OFFICE AREA 27705
NON-RENTED AREA 1316
BLDG COMMON AREA ---

SCALE: 1/8"=1'-0"



CONSULT PROJ. NO.	SEAL
SUB-CONSULT PROJ. NO.	
BST PROJ. NO.	

CONSULTANT

SUB-CONSULTANT

NO.	DATE	DESCRIPTION	APPROVAL
01	11/14/01	NEW DRAWING	IA/SD
02	04/02/03	ADDED ROOM NUMBERS	PIT/AJC
03	04/05/06	UPDATED CONFERENCE ROOM NAMES AND NUMBERS TO REFLECT AS-IS CONDITIONS AS REVIEWED FOR PROJECT OASIS BY KERRY FOLEY/ARMARK	SSH

PROJECT TITLE
AMP – LENOX BLDG. A
2180 LAKE BLVD.
ATLANTA, GA 30319


KEY PLAN

DATE	
DRAWN BY	
CHECKED BY	
APPROVED BY	
NOT FOR CONSTRUCTION	☐
RELEASED FOR CONSTRUCTION	☐
AS-BUILT DRAWING	☐

DATABASE
RDP0111A

DRAWING TITLE
FLOOR 11
BASE DRAWING

GLC NO. RDP01	DRAWING NO. A1.11 SHEET 11 OF 12
------------------	--

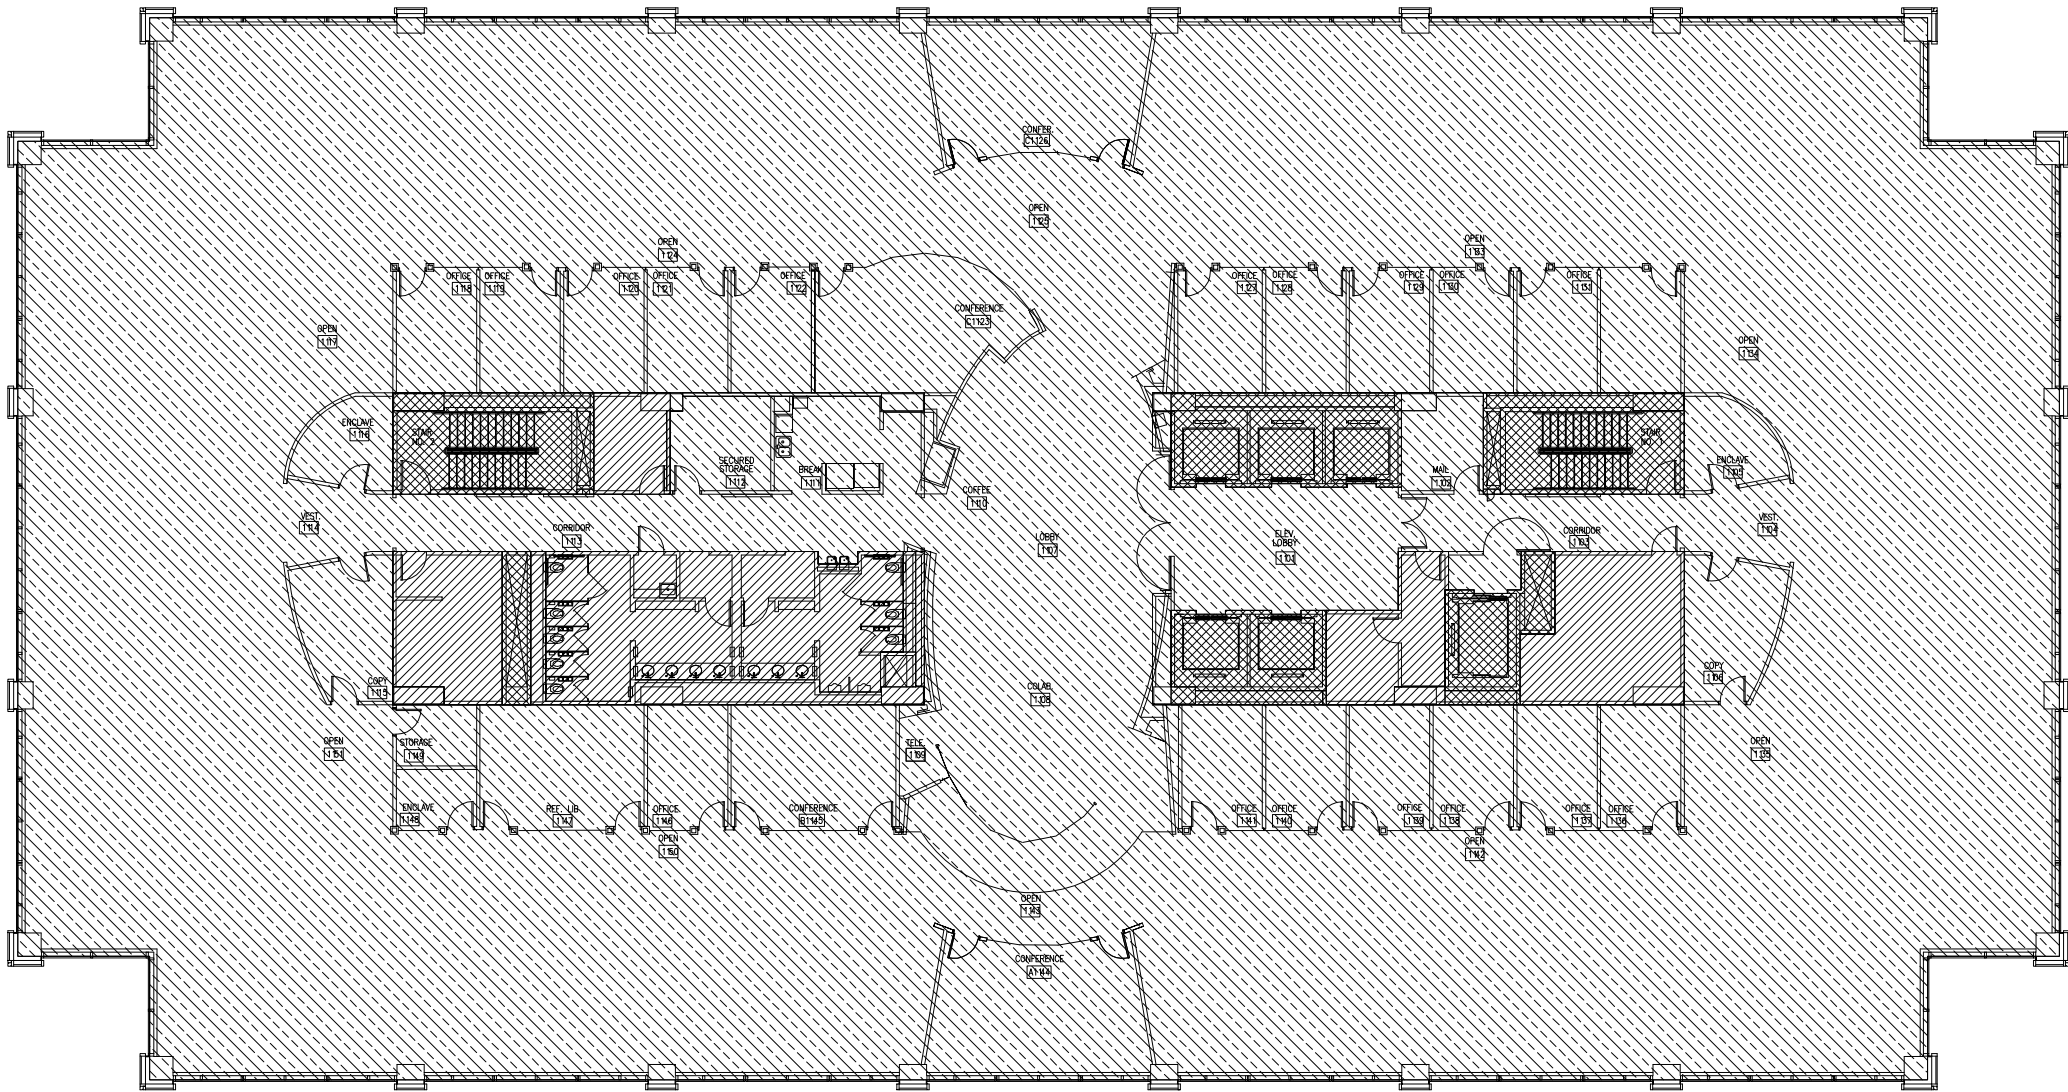

AMP-LENOX BLDG. A – FLOOR 11

29995

BOMA WORKSHEET	
KEY	
	FLOOR COMMON AREA 1721
	OFFICE AREA 26958
	NON-RENTED AREA 1316
	BLDG COMMON AREA ---

SCALE: 1/8"=1'-0"

CONSULT PROJ. NO.	SEAL
SUB-CONSULT PROJ. NO.	
BST PROJ. NO.	

CONSULTANT

SUB-CONSULTANT

NO.	DATE	DESCRIPTION	APPROVAL
01	11/14/01	NEW DRAWING	IA/SD
02	04/02/03	ADDED ROOM NUMBERS	PT/AJC
03	03/16/05	UPDATED FLOOR PLAN	JB/RD
04	05/03/05	RENAME RM 1205 TO "VISITING OFFICE" PER KELLY KENNEDY'S REQUEST	BST/KK
05	05/19/05	RENAME OFFICE 1234 TO "FILE, PRINT, FAX, COPY" PER 05/17/05 SPACE REVIEW	WRJ/NE
06	04/05/06	UPDATED CONFERENCE ROOM NAMES AND NUMBERS TO REFLECT AS-IS CONDITIONS AS REVIEWED FOR PROJECT OASIS BY KERRY FOLEY/ARAMARK	SSH

PROJECT TITLE
AMP – LENOX BLDG. A
2180 LAKE BLVD.
ATLANTA, GA 30319


KEY PLAN

DATE	
DRAWN BY	
CHECKED BY	
APPROVED BY	
NOT FOR CONSTRUCTION	☐
RELEASED FOR CONSTRUCTION	☐
AS-BUILT DRAWING	☐

DATABASE
RDP0112A

DRAWING TITLE
FLOOR 12
BASE DRAWING

GLC NO. RDP01	DRAWING NO. A1.12 SHEET 12 OF 12
------------------	--

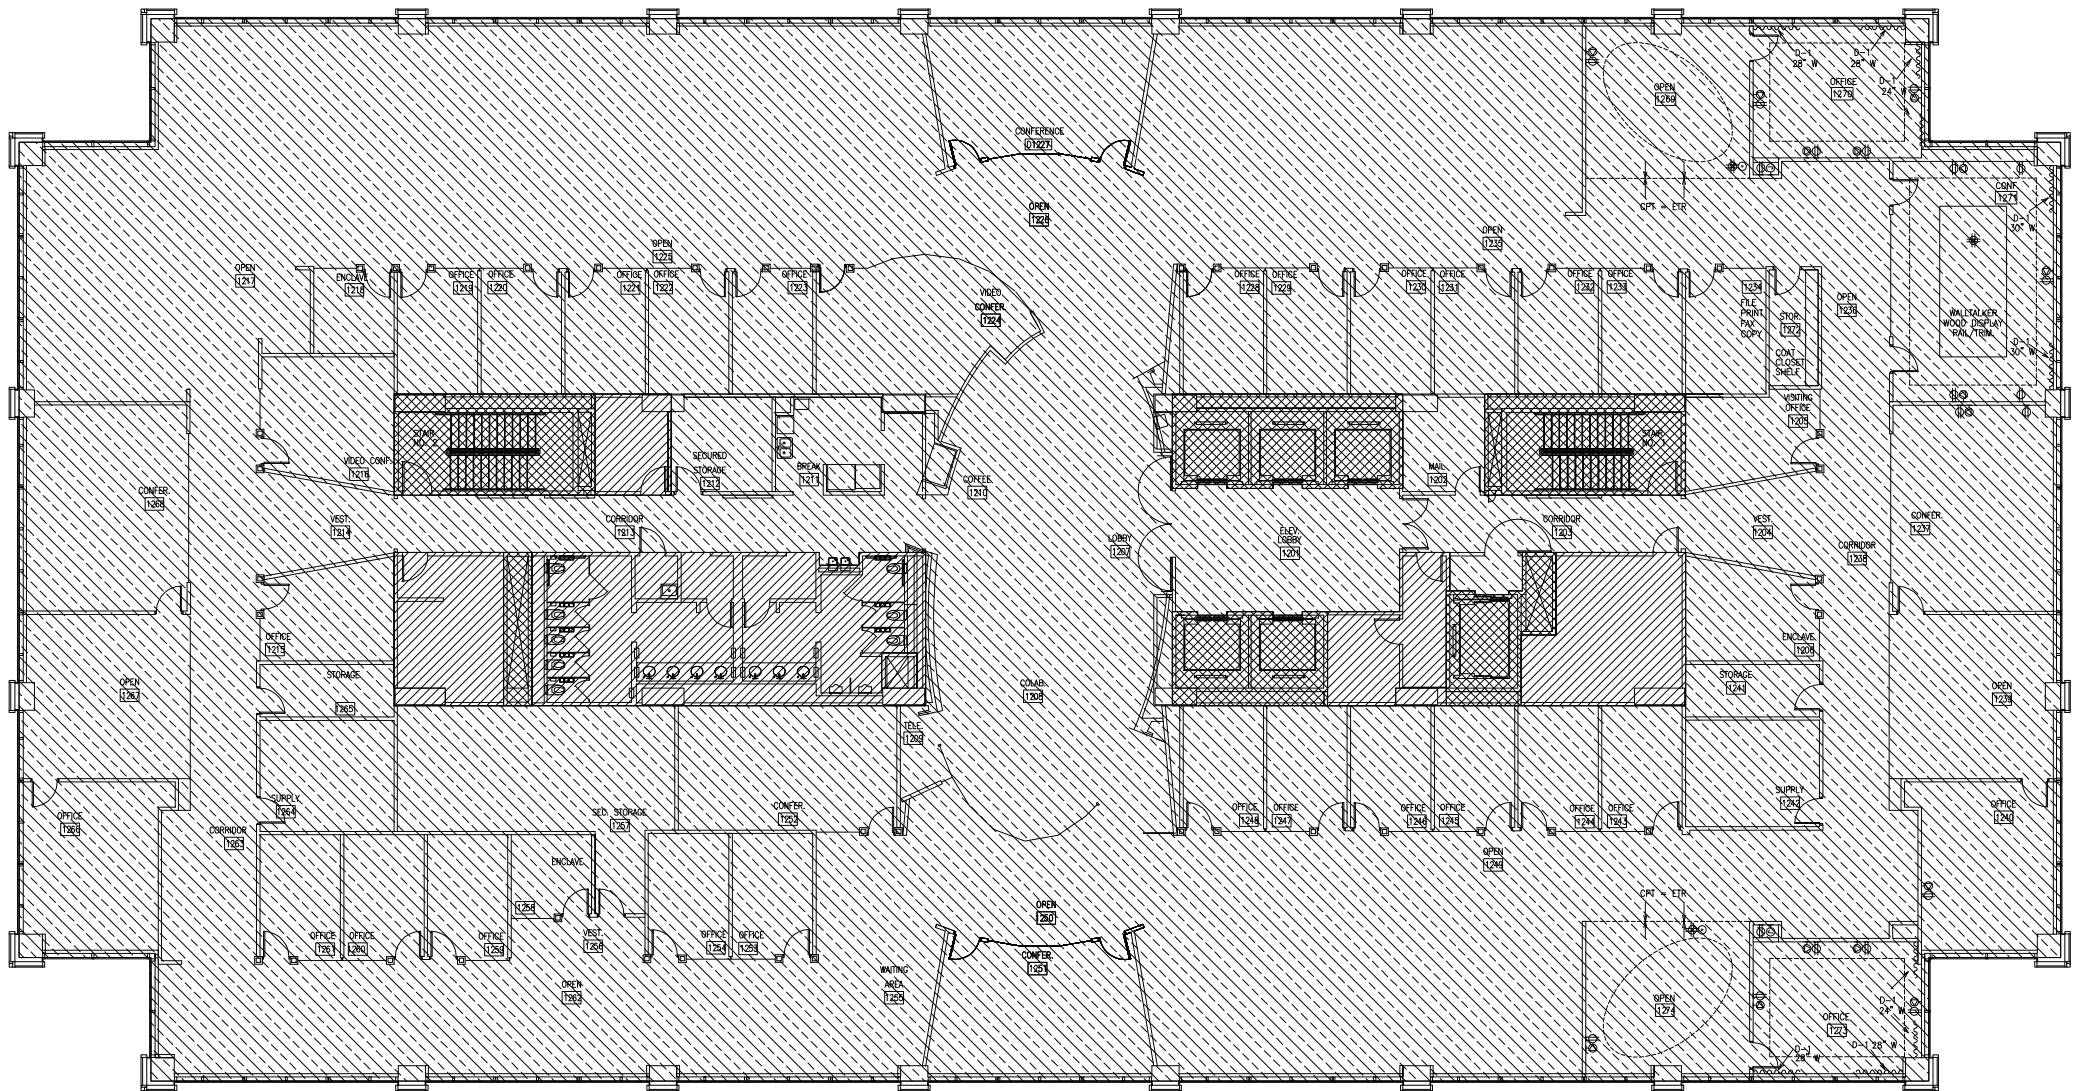

AMP-LENOX BLDG. A – FLOOR 12

29995
BOMA WORKSHEET
KEY
FLOOR COMMON AREA 1721
OFFICE AREA 26958
NON-RENTED AREA 1316
BLDG COMMON AREA ---

SCALE: 1/8"=1'-0"