


Winkleman
1795 Amaya Ridge Road
Soquel, CA 95073
Tel 408-353-4700
Fax 408-353-4729
bill@winklemandesigns.com

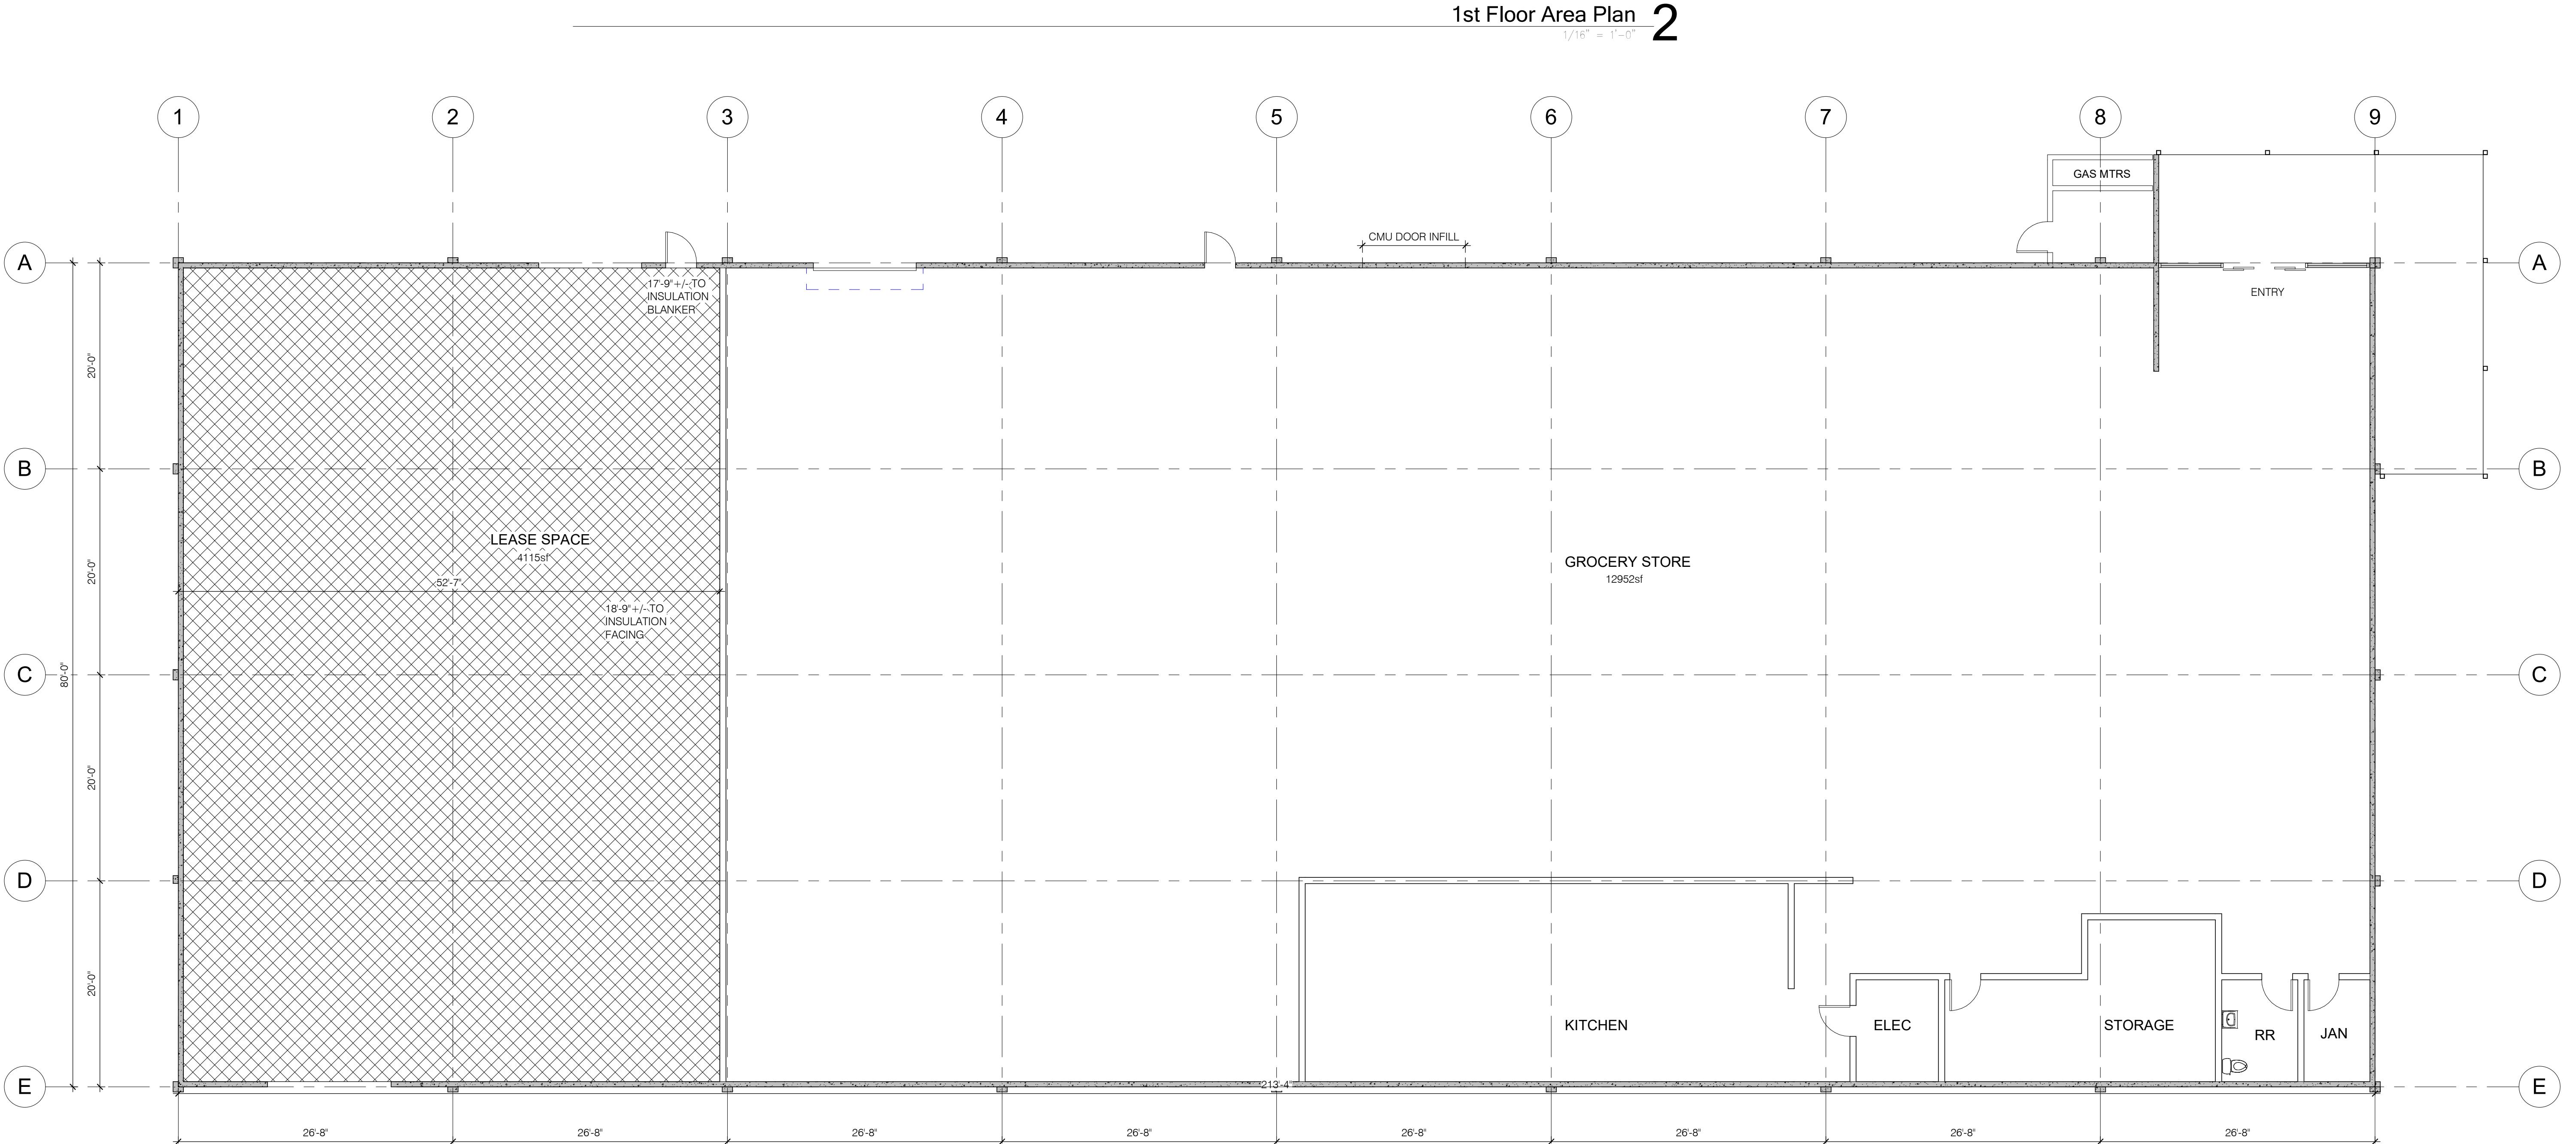

All drawings and written material appearing herein constitute original and unpublished work of the Designer and may not, without written consent, be reproduced, in whole or in part, for design, fabrication, or construction of any building, structure, equipment, or portion thereof, other than the specific project to which it pertains.

1165 Reed
De Anza Properties
1165 W Reed St
Cupertino, CA

First Floor Plan

REVISION
No. S Date Description

Date 11/21/25
Date Printed 12/2/2025 3:52:25 PM
Scale As indicated
Drawn W
Job 25055
Sheet

A2.01