



4 NORTH EXTERIOR ELEVATION




3 SOUTH EXTERIOR ELEVATION

SCALE: 3/16" = 1'-0"


FINISH KEYNOTES:

- A** SPLIT FACE CMU - RUNNING BOND
PAINT - PPG 1000-5
COLOR: BEAR CUB
- B** SMOOTH FACE CMU - STACKED BOND
PAINT - PPG 1024-4
COLOR: MOTH GRAY
- C** SILL - CORONADO STONE 900 SERIES
COLOR: GREY
- D** STONE VEEER - CORONADO STONE OLD WORLD LEDGE
COLOR: MONARCH
- E** HOLLOW METAL EXTERIOR DOOR
PAINT - PPG 1000-5
COLOR: BEAR CUB
- F** METAL PARAPET CAP
PAINT - PPG 1000-5
COLOR: BEAR CUB
- G** STANDING SEAM METAL ROOFING - BERRIDGE
COLOR: SIERRA TAN
- H** WOOD POST WITH KICKER
STAINED FLOOD SEMI TRANSPARENT
COLOR: 707 TABACCO
- I** METAL COLUMN - TO MATCH STOREFRONT
COLOR: DARK BRONZE
- J** JAMES HARDIE - FIBER CEMENT TRIM
COLOR: SIERRA TAN
- K** ALUMINUM STOREFRONT SYSTEM
KAWNEER OR APPROVED EQUAL
COLOR: DARK BRONZE
- L** SYNTHETIC STUCCO SYSTEM
PAINT - PPG 1024-2 - LRV: 72
COLOR: ANTIQUE WHITE

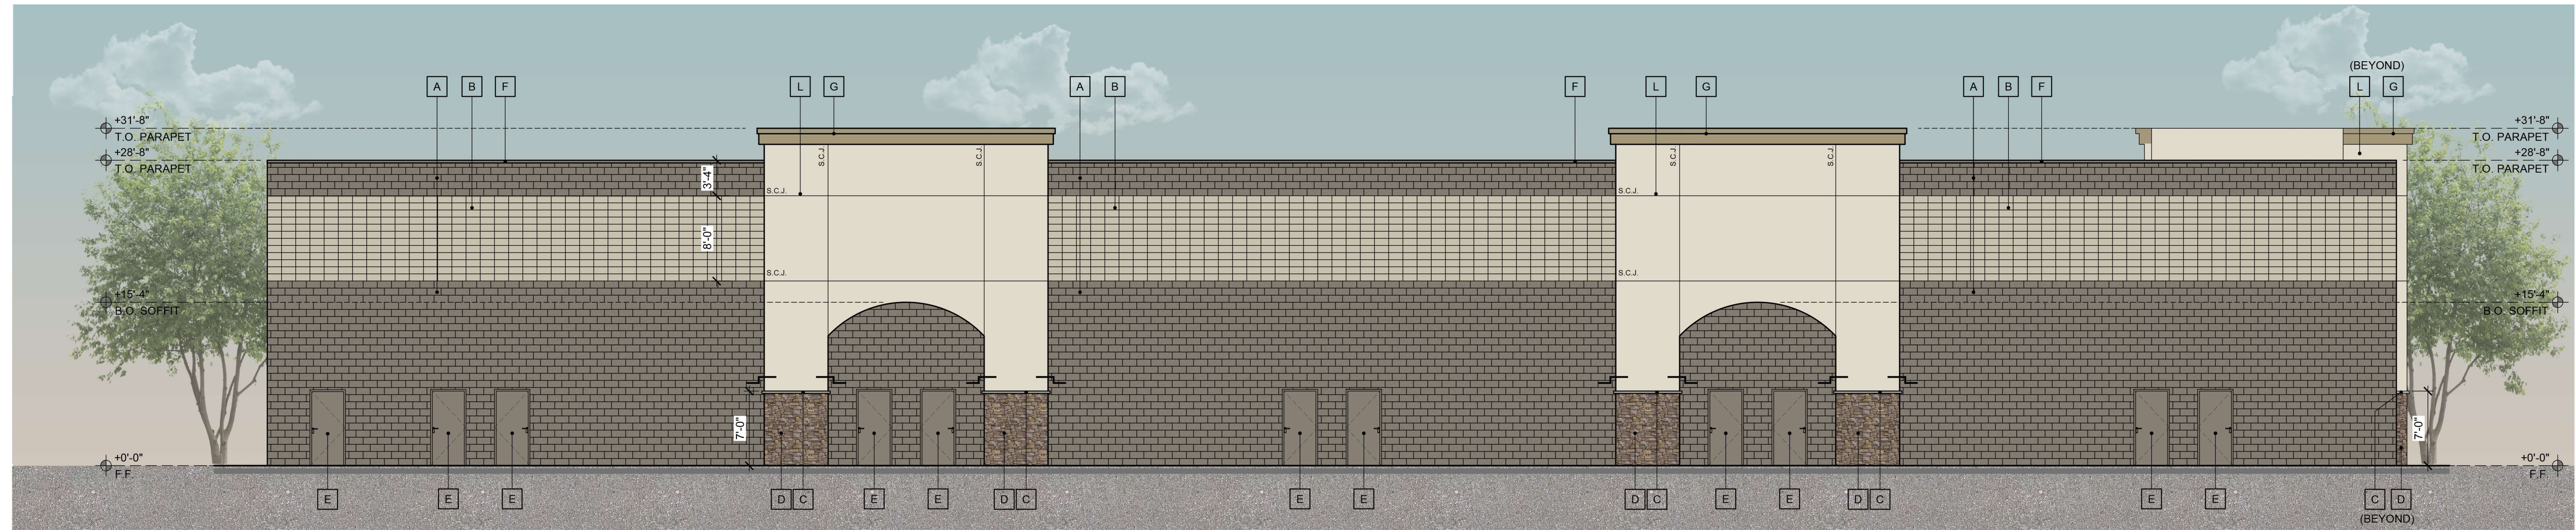

2 WEST EXTERIOR ELEVATION

SCALE: 3/16" = 1'-0"

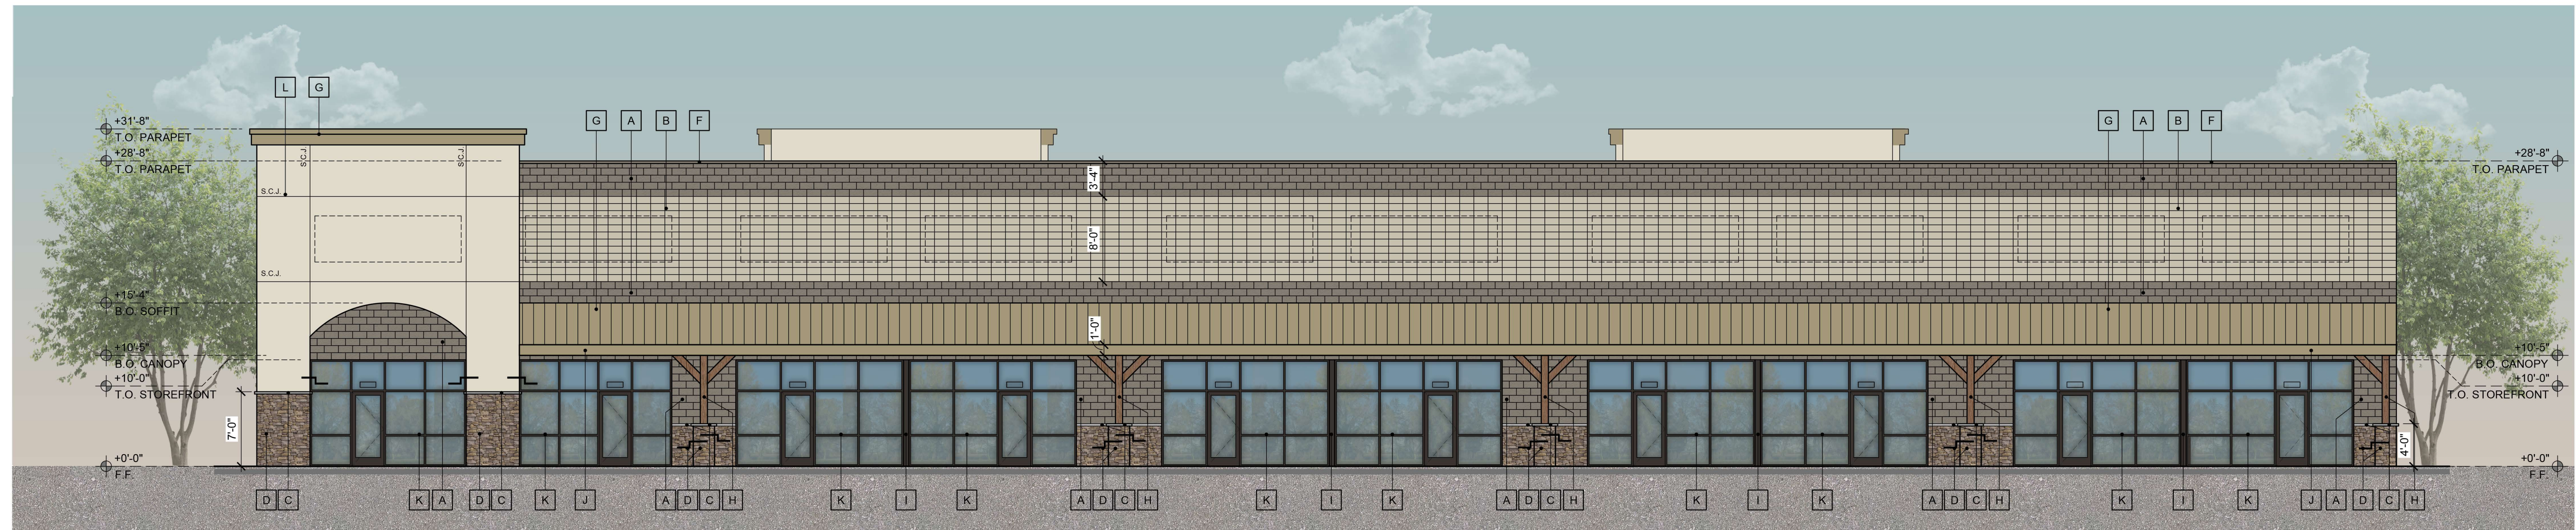

1 EAST EXTERIOR ELEVATION

SCALE: 3/16" = 1'-0"