




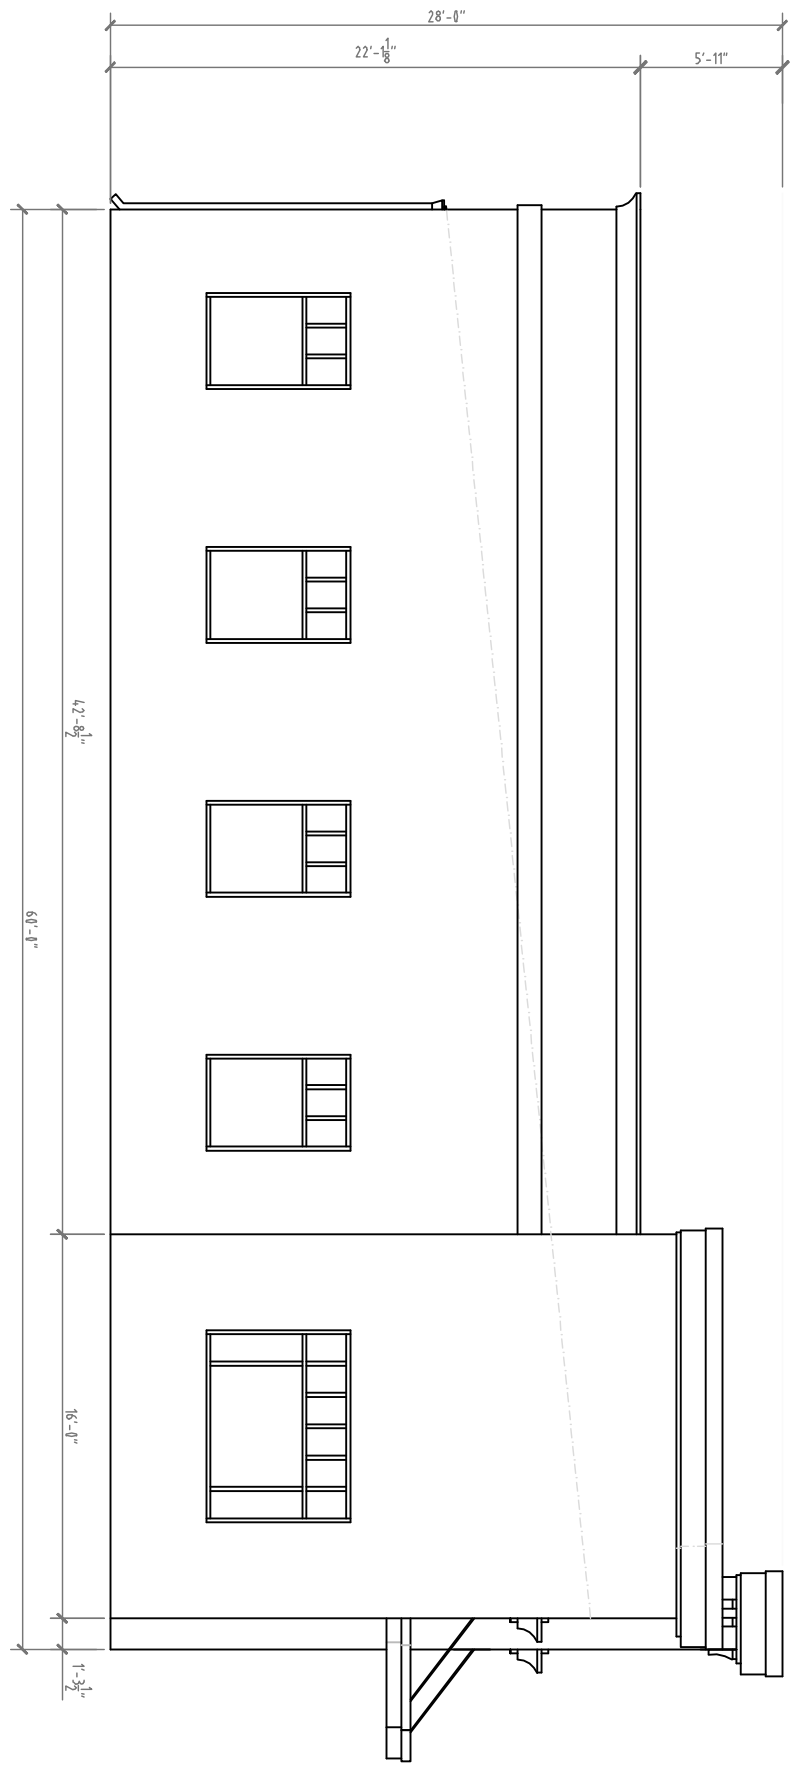


Bldg#4 East Elevation
SI 1/8" = 1'-0"

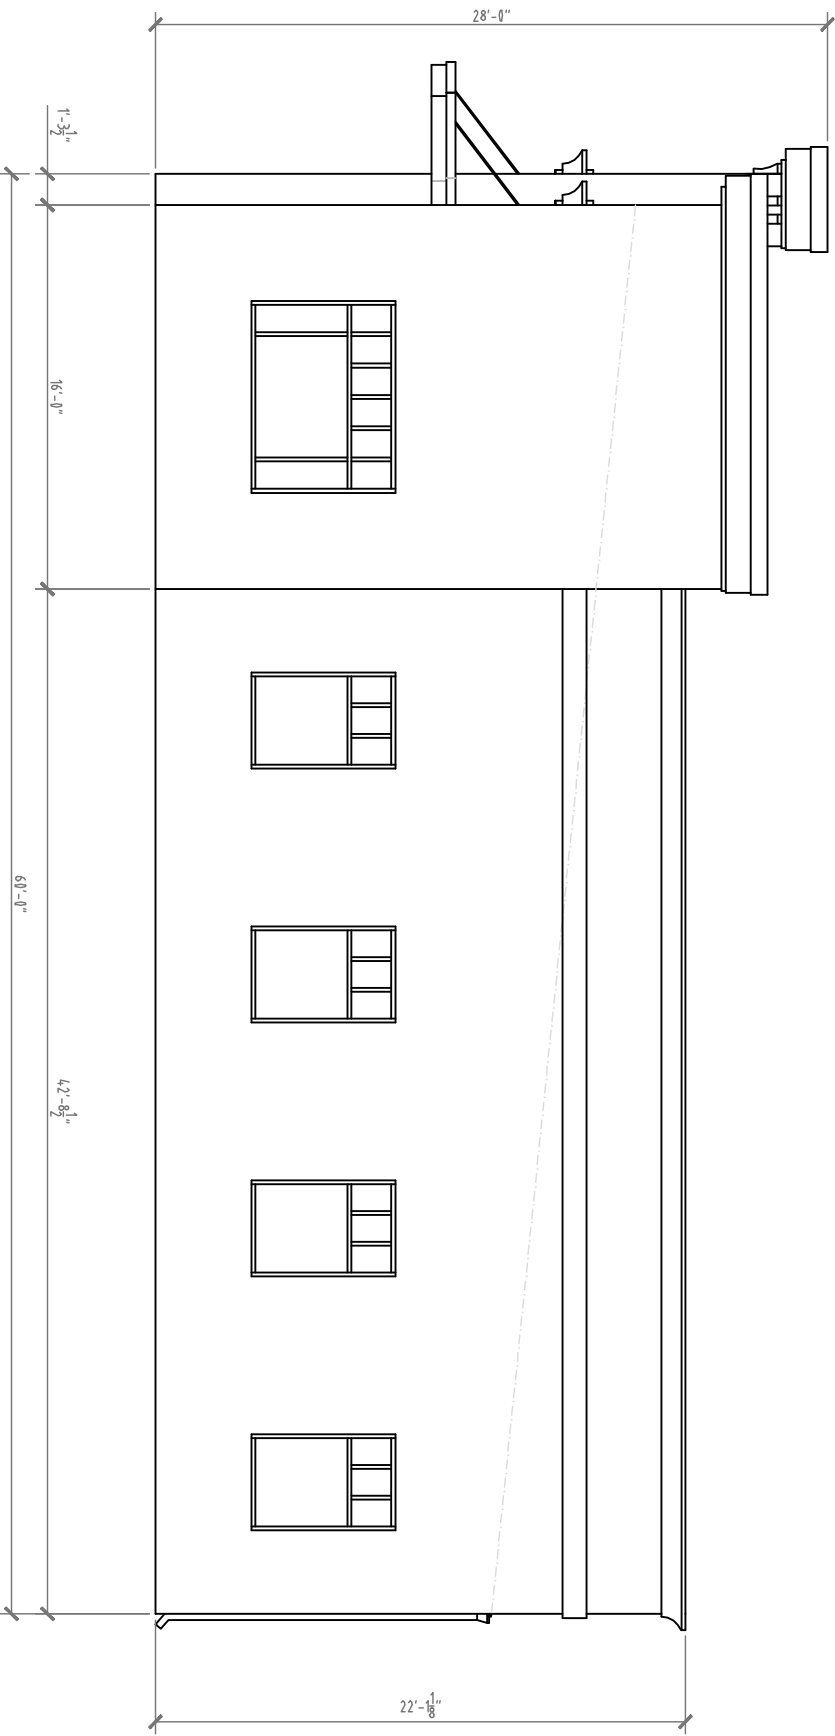

Bldg#4 West Elevation
SI 1/8" = 1'-0"

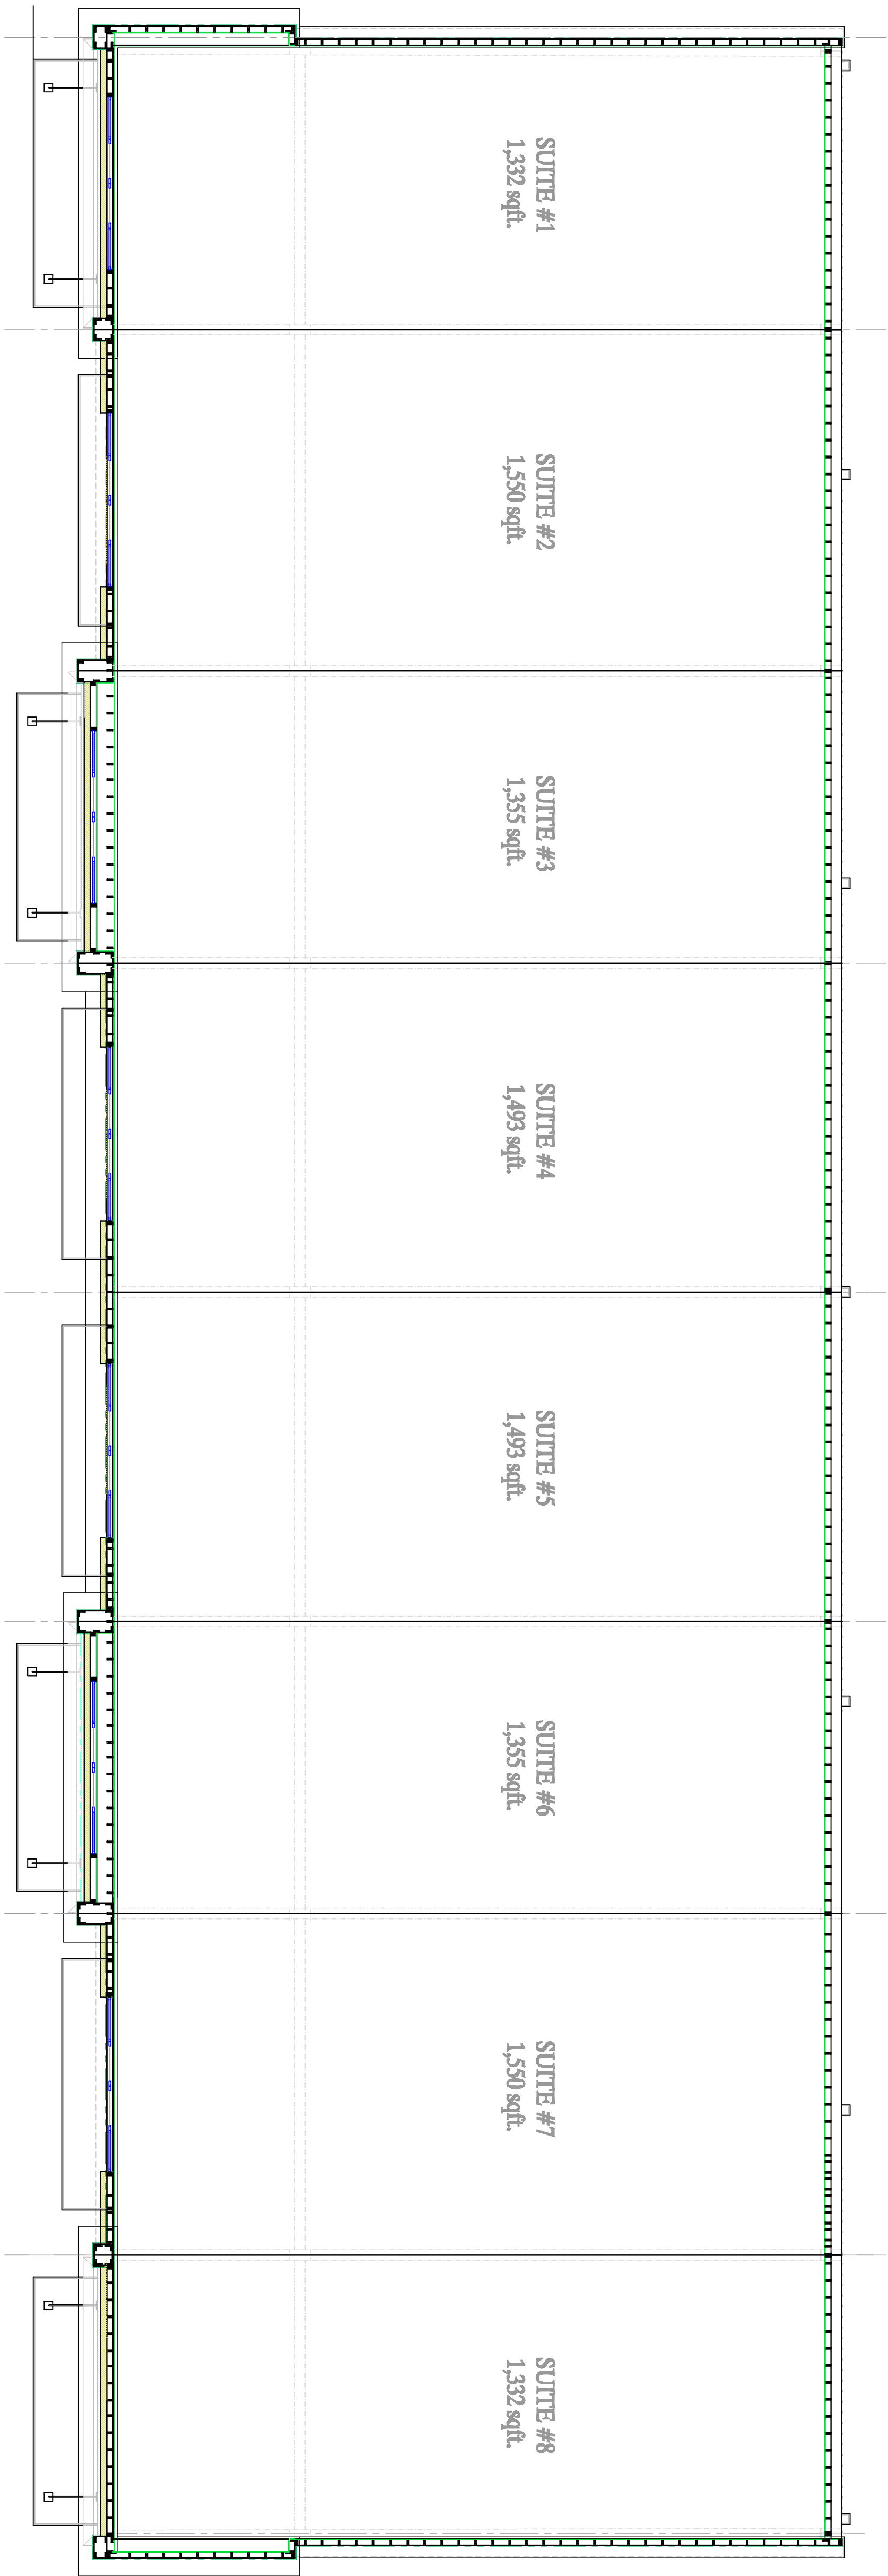

Bldg#4 Plan View
1.0' 1/8" = 1'-0"

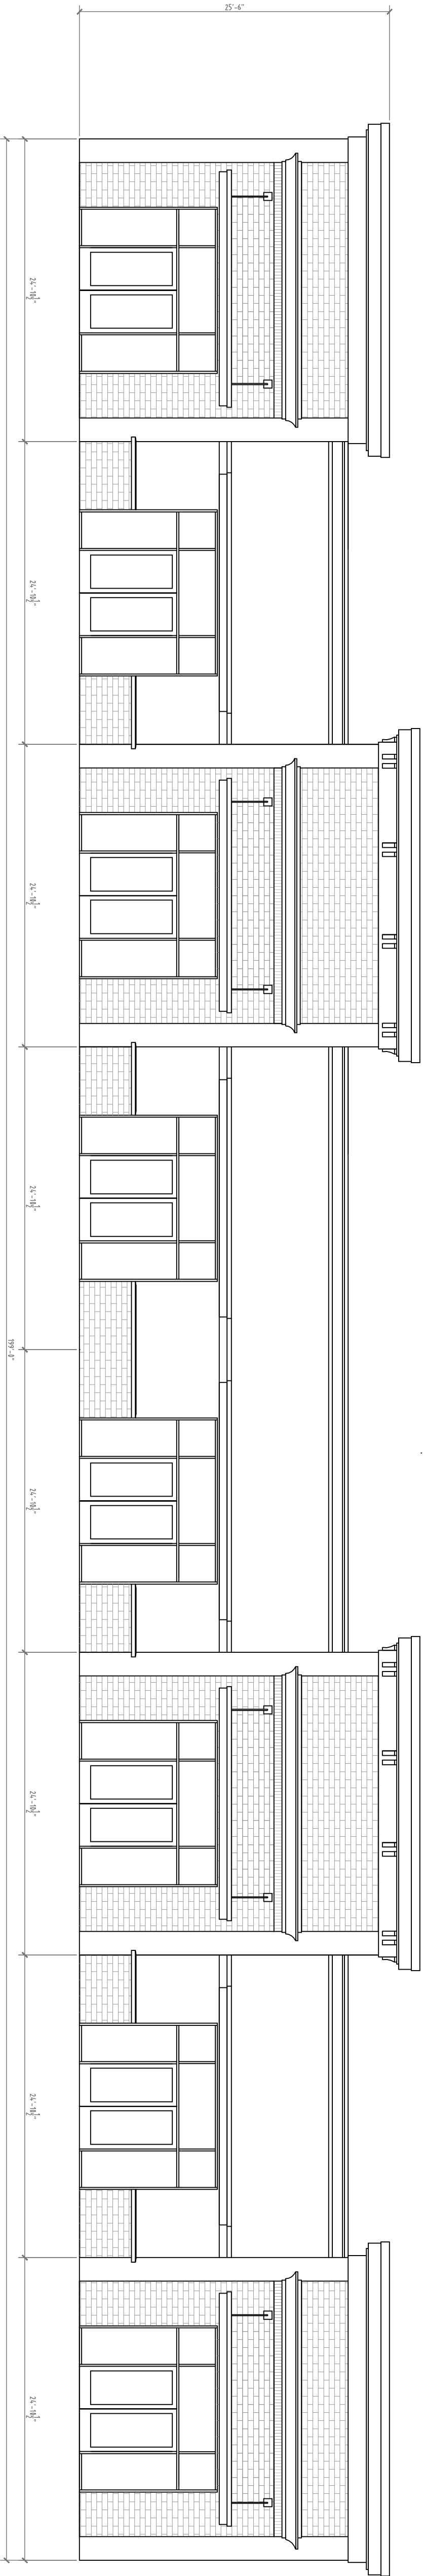


Bldg#4 North Elevation
SI 1/8" = 1'-0"

SPICEWOOD BUSINESS PARK

PROJECT ADDRESS: 10401 E Hwy 71 Spicewood, Texas 78669

DEVELOPED BY: K&G Industrial LLC
BUSINESS ADDRESS: 2155 Castlewood Ct. Grand Junction, Colorado 81507 - (512) 922-9731 or (970) 250-7826 - gary@kgspicewood.com

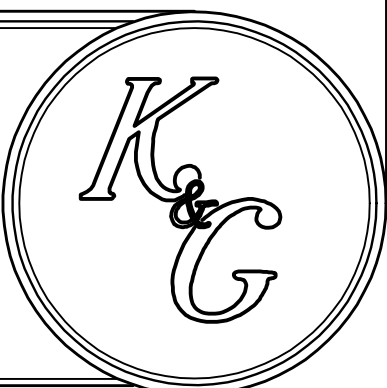

Working Title: Precision Tree II
Precision Tree II sqft = 10,000 sqft
Drawn by: Gary K. Spicewood
Date: 2/10/2023 Scale: 1/8" = 1'-0"