


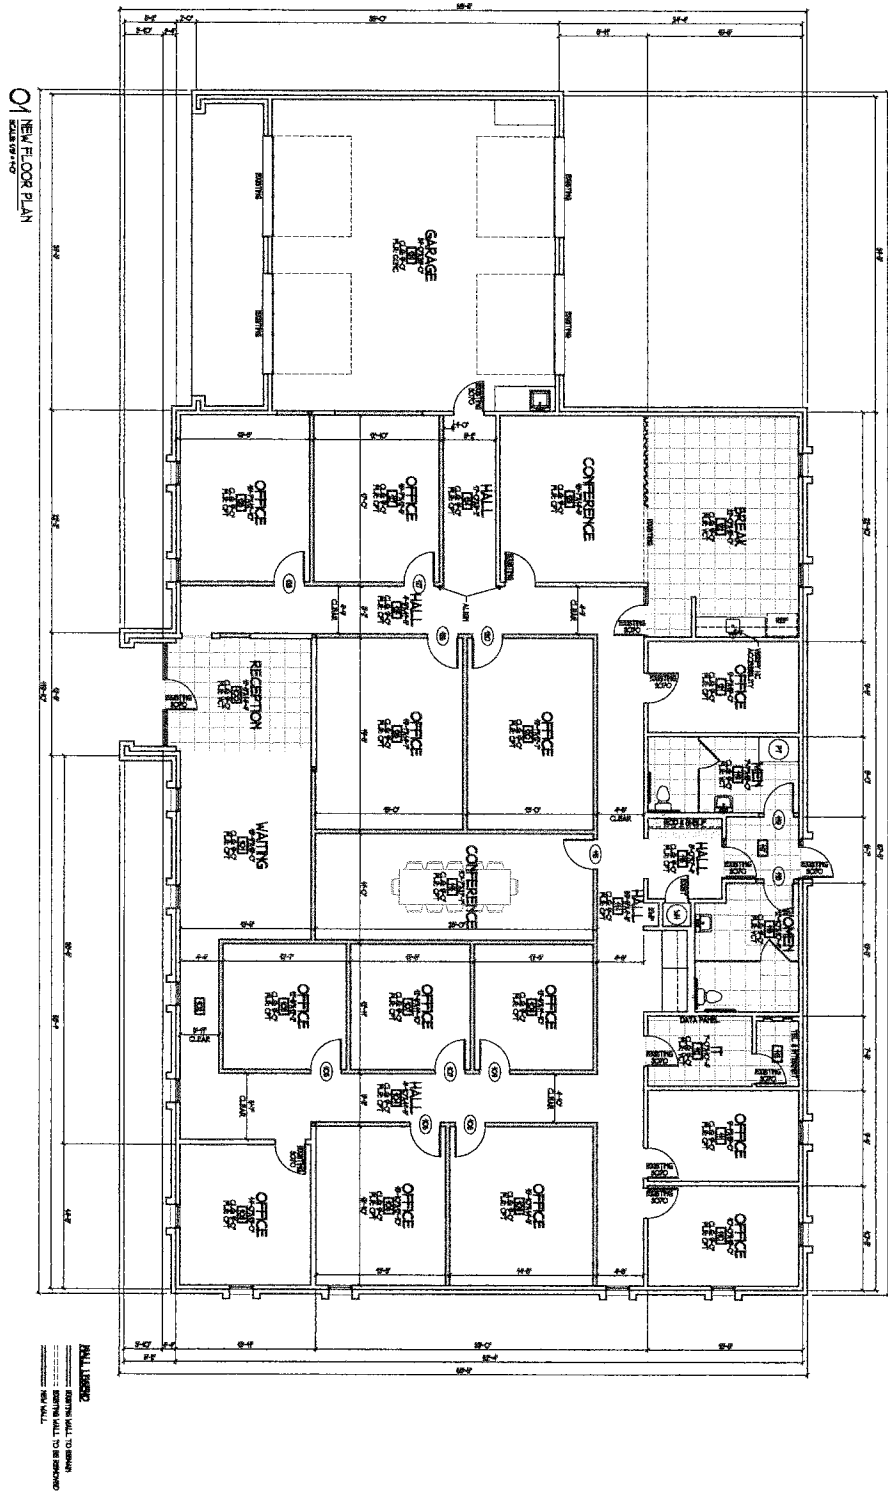

A-2.3 SHEET 00 OF 10	THREADGILL LAW OFFICE 5100 ANDREWS HIGHWAY MIDLAND, TEXAS PROJECT NUMBER: 15010	SHEET TITLE NEW FLOOR PLAN	DESIGN & DRAFTING BY: CORNERSTONE DESIGN GROUP PHONE: (432) 684-6006	DATE 02/03/2016 REVISION 1 DRAWN BY JAD
--------------------------------	---	--------------------------------------	---	--