



INNOVATIVE
DRAFTING &
DESIGN SERVICES
- CONSULTING
- REScheck
CELL. 867-7757


SUITE 3	2,933 SQ. FT.
PORCH	0 SQ. FT.
PATIO	0 SQ. FT.
TOTAL AREA	2,933 SQ. FT.

909 BUSINESS PARK DR.
MISSION, TX
- SUITE 3 -

PROJECT NO.	005031
DRAWN BY	JOSUE BARROSO
DATE	7.09.2025
BUILDER	

SHEET NUMBER

1 OF 2

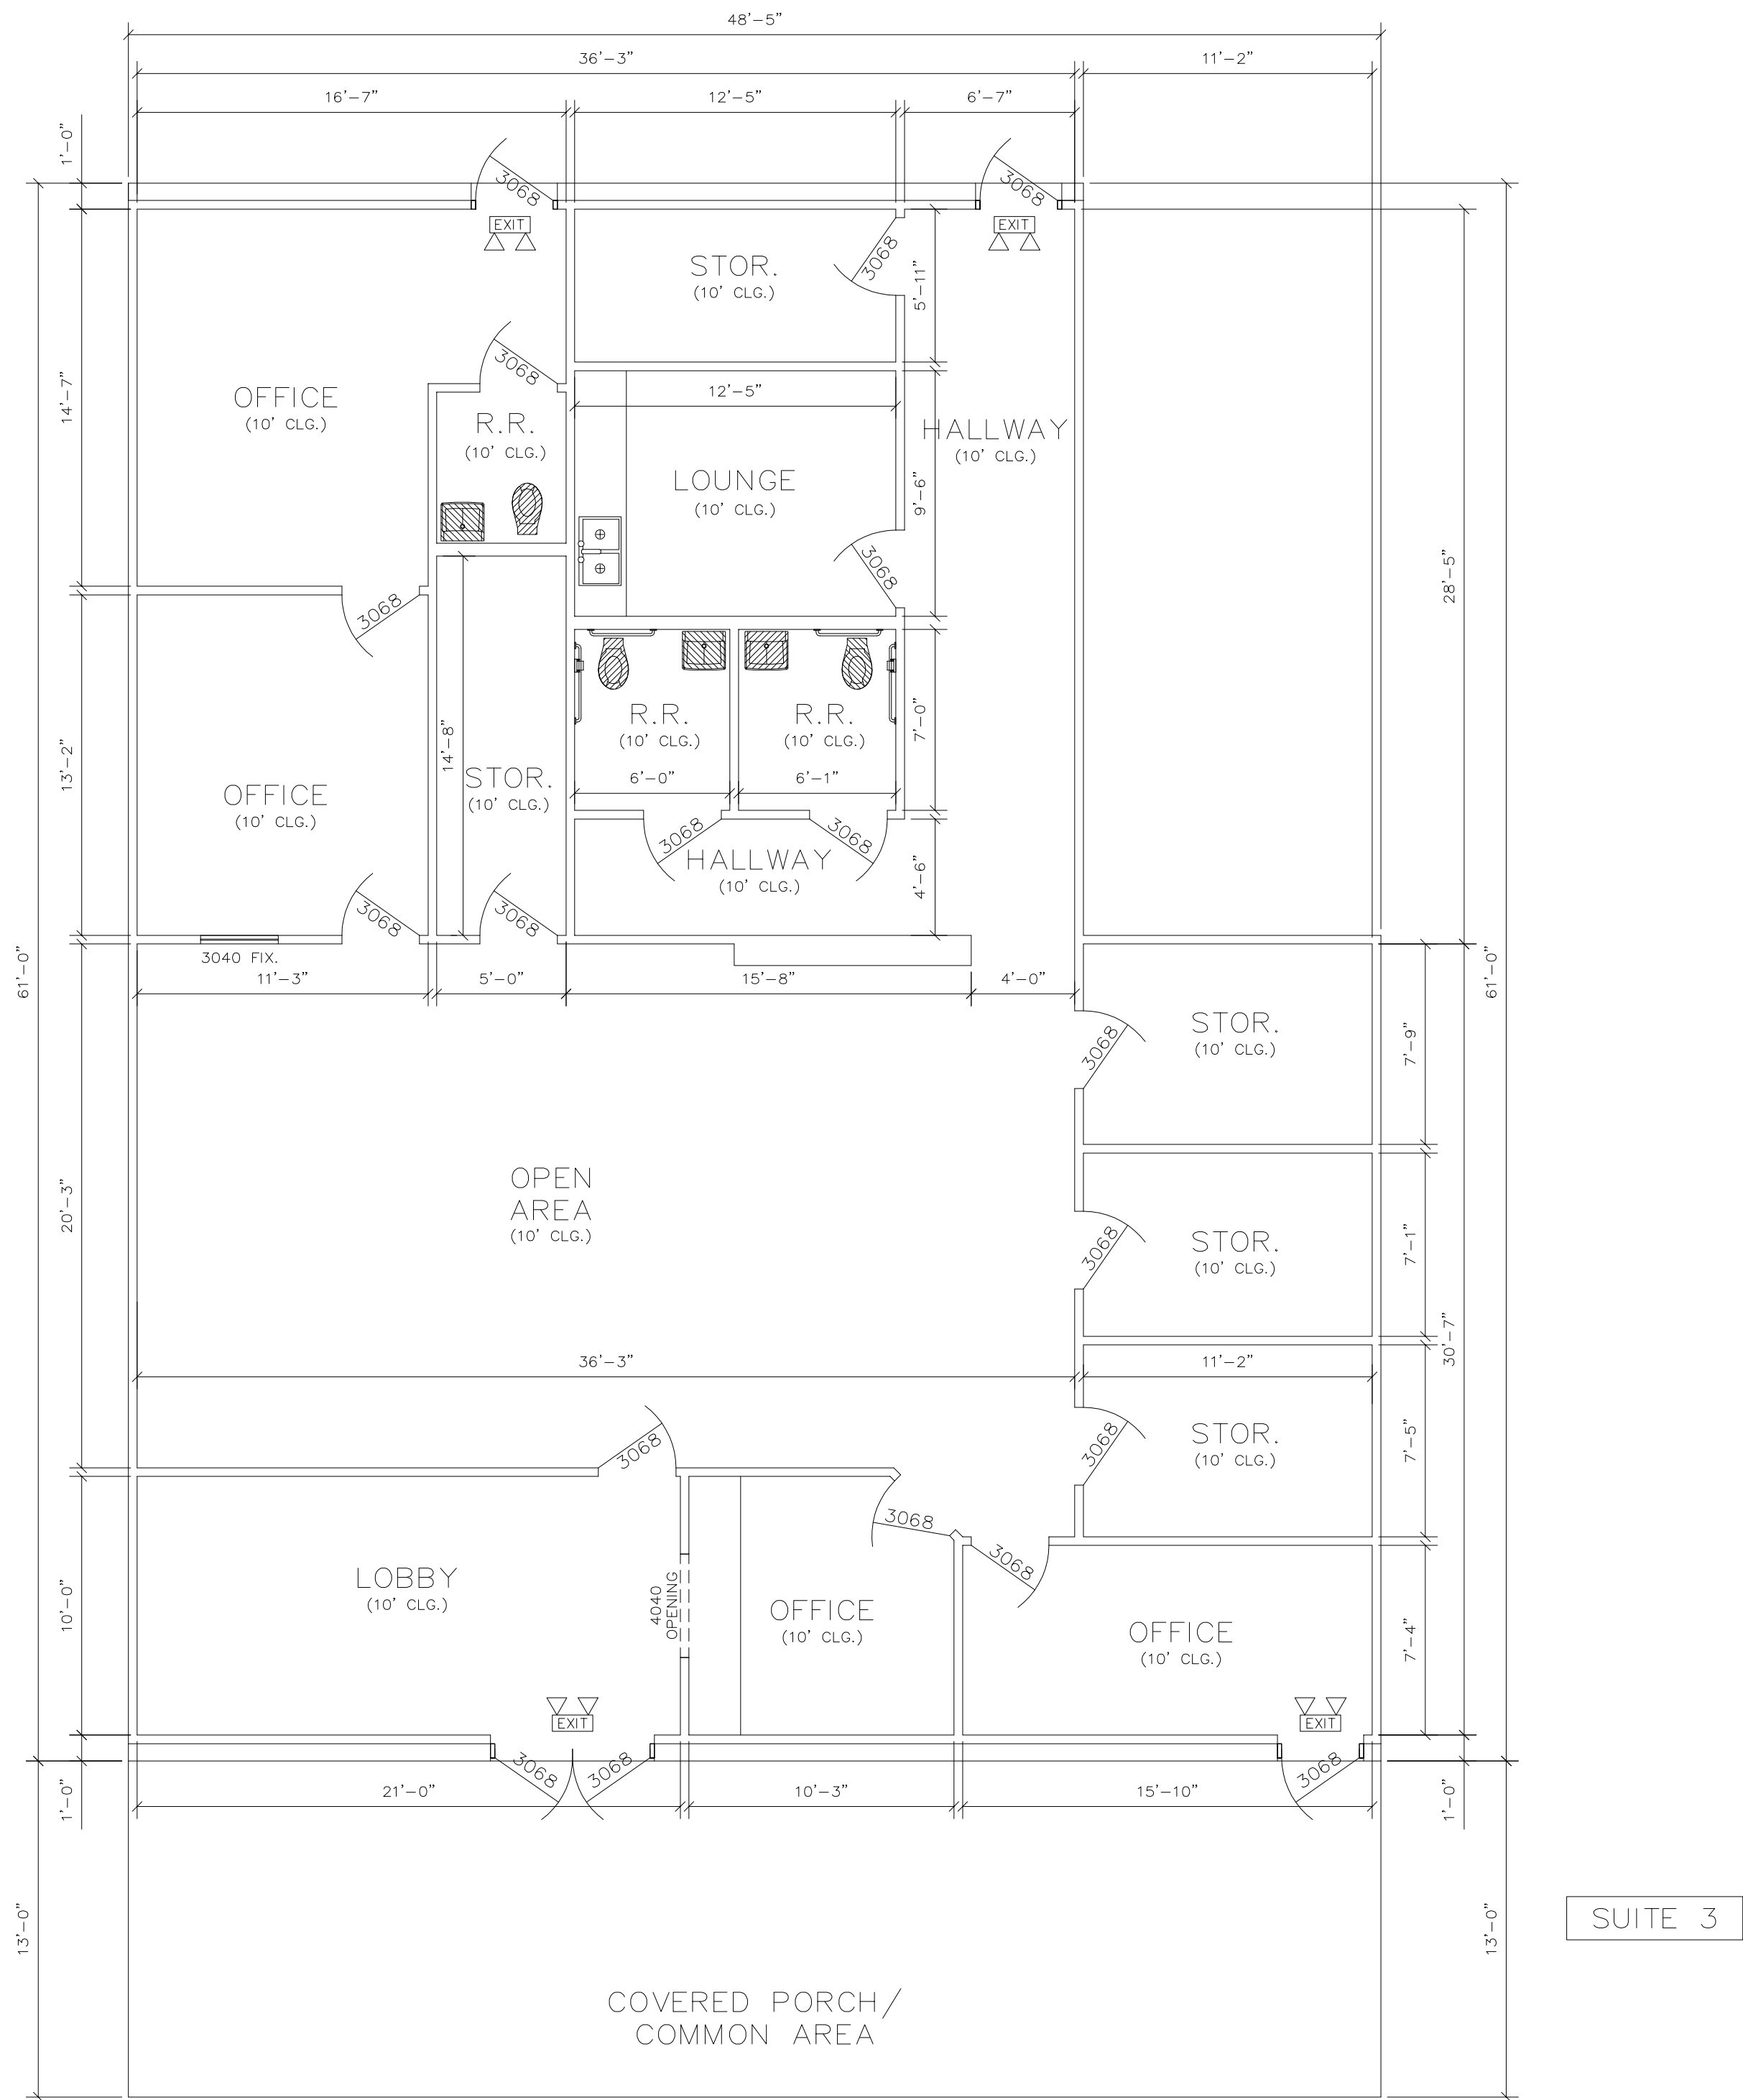

1 FLOOR PLAN
SCALE: 3/16"=1'-0"