


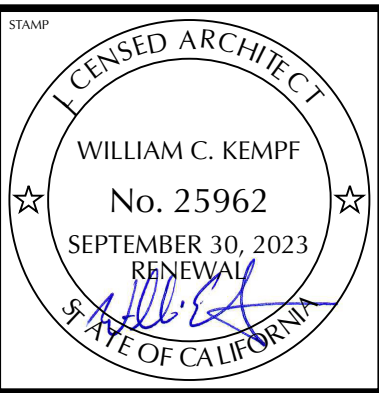


COLD SHELL & SITE IMPROVEMENTS TO THE LINDA VISTA SHOPPING CENTER
2320, 2334, 2404 MISSION STREET, SANTA CRUZ, CALIFORNIA

DRAWING DATE:	
NOVEMBER 29, 2021	
A.P.N.: 002-216-01, 05, 06	
CLIENT NAME: SHERMAN &	
BOONE PROJECT NAME:	
LINDA VISTA CENTER	
REVISIONS No.	DESCRIPTION
DATE	

[illegible]

DISCLAIMER THE DATA SET FORTH ON
THIS SHEET IS THE PROPERTY OF WILLIAM C.
KEMPE, ARCHITECT. IT IS AN INSTRUMENT
OF SERVICE AND MAY NOT BE ALTERED,
REPRODUCED, OR USED WITHOUT THE
~~CONSENT OF THE ARCHITECT. THE PROPER~~
ELECTRONIC TRANSFER OF DATA SHALL BE
THE USER'S RESPONSIBILITY WITHOUT
LIABILITY TO THE ARCHITECT.
UNAUTHORIZED USE IS PROHIBITED. SHEET

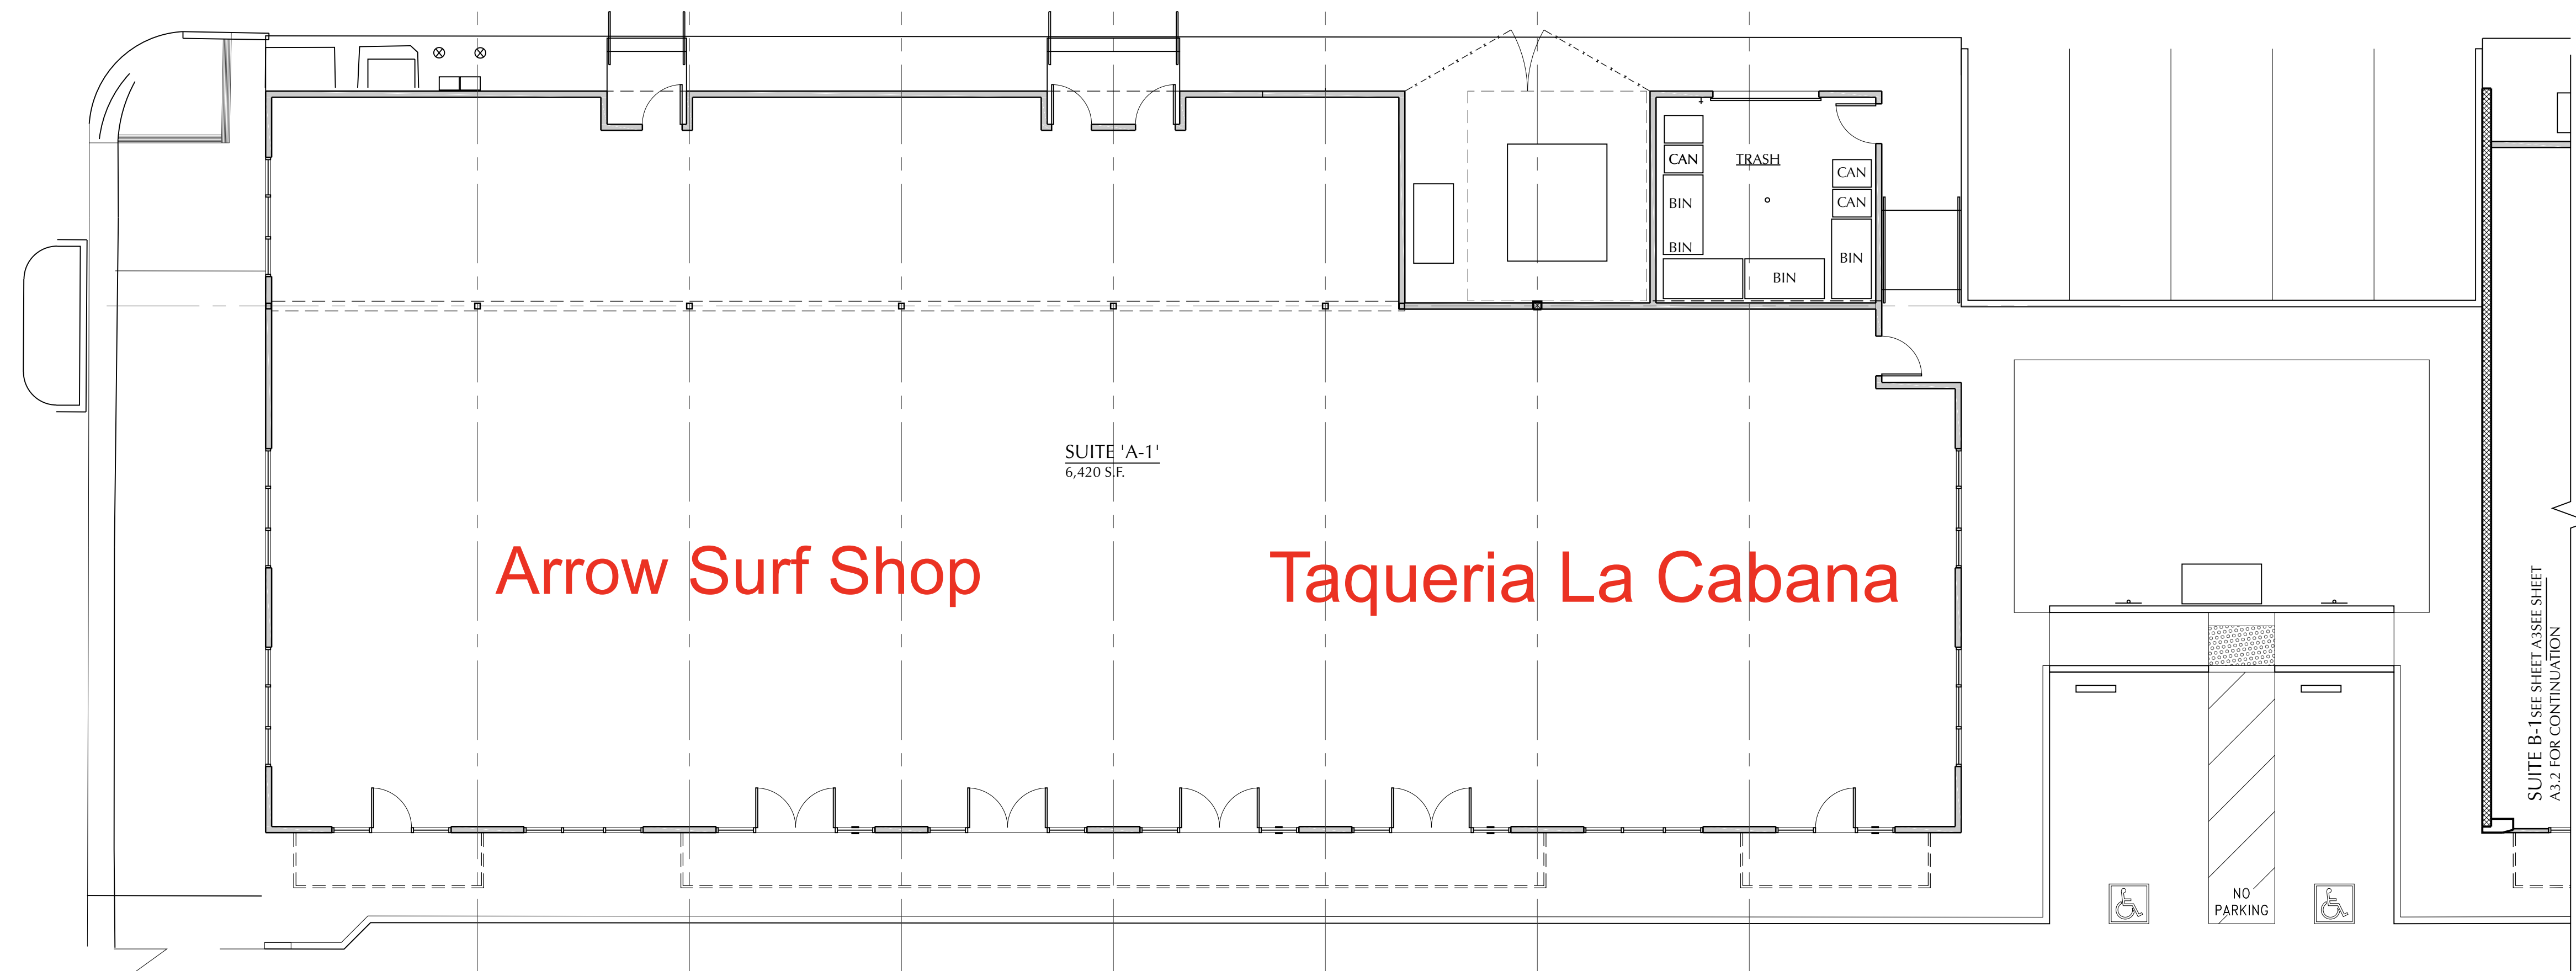

1 FLOOR PLAN - WEST [BUILDING A]
SCALE: 1/8" = 1'-0"



2 FLOOR PLAN - EAST [BUILDINGS B + C]
SCALE: 1/8" = 1'-0"

