


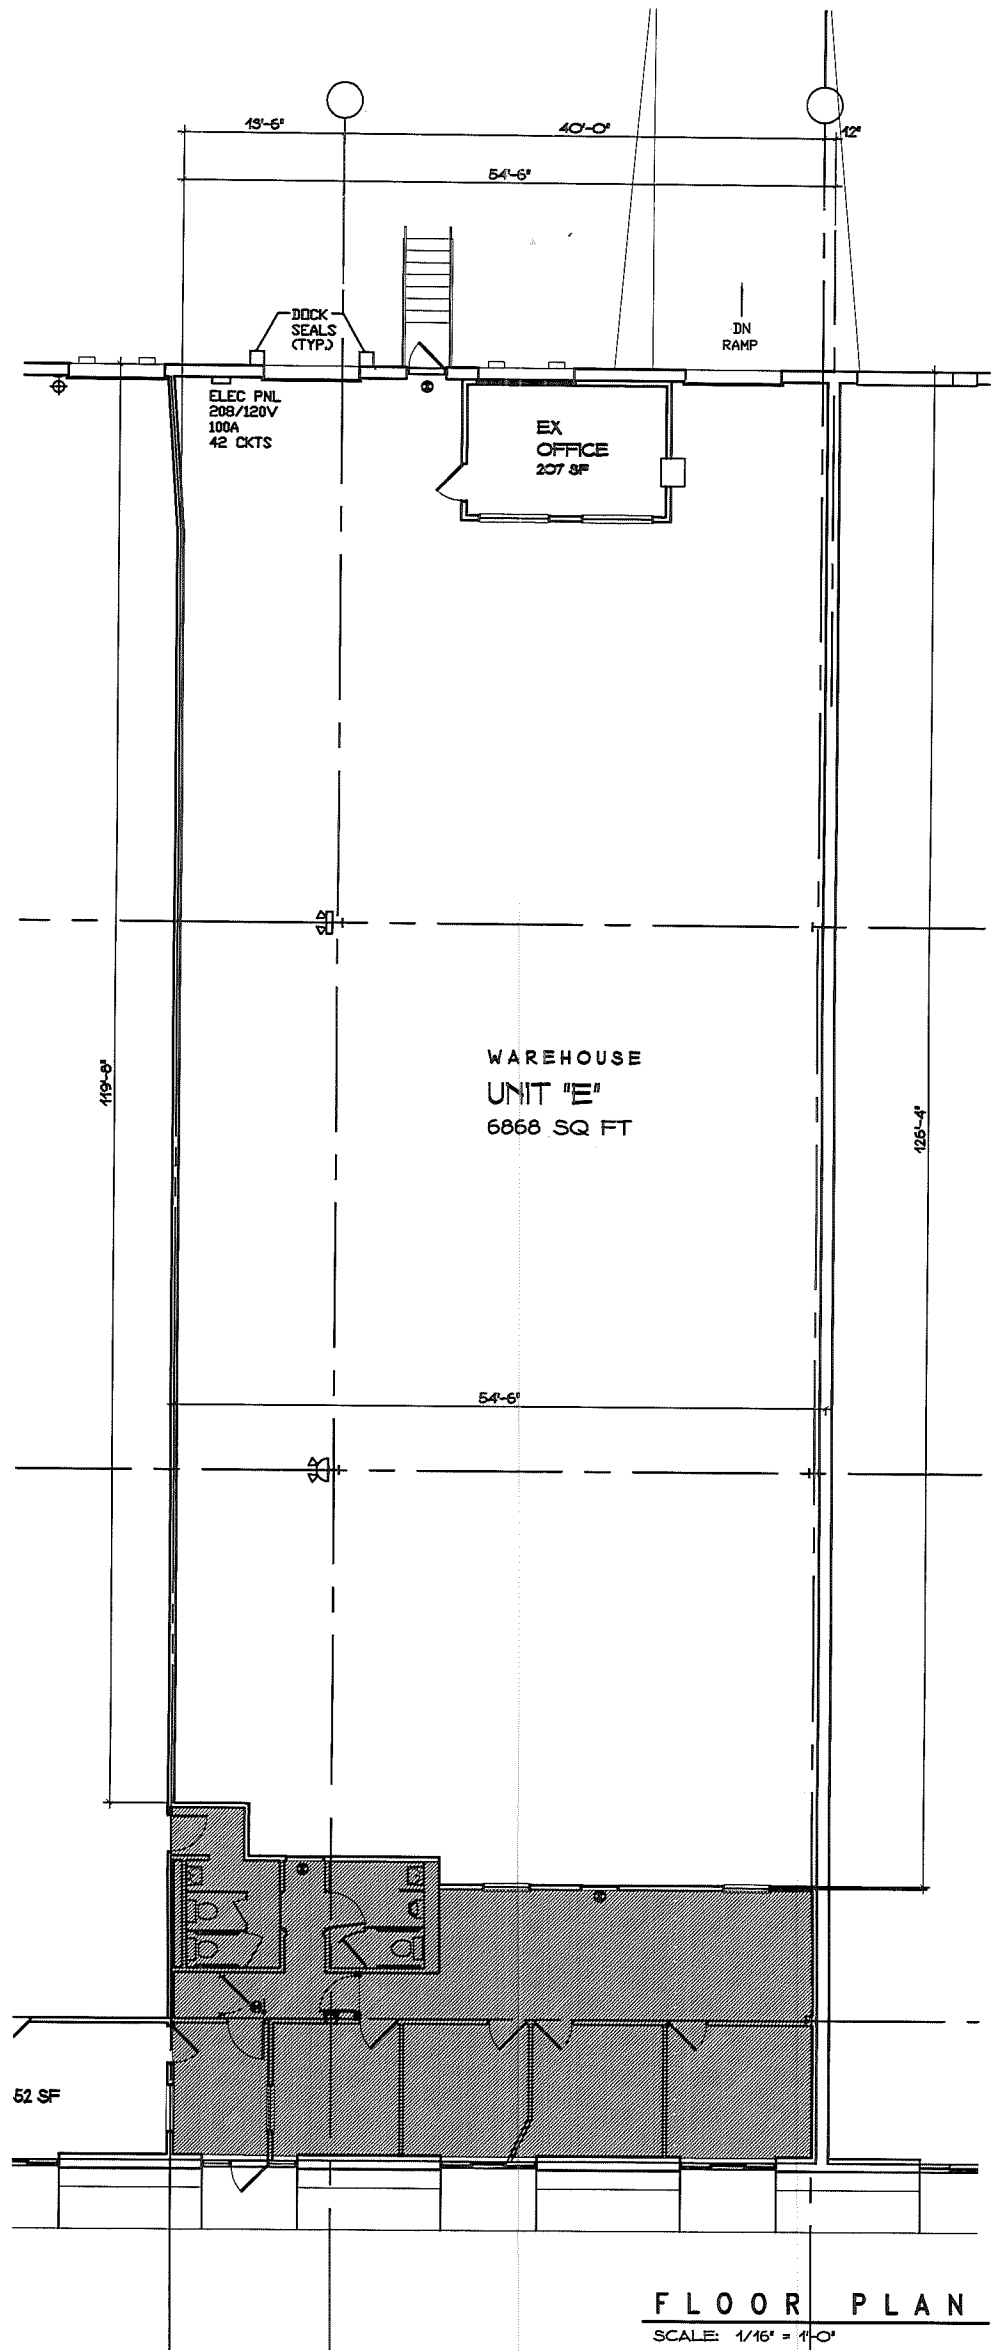

BERGEY ROAD
INDUSTRIAL ASSOC.
2880 BERGEY ROAD
HATFIELD, PA. 19440
215-996-1234

UNIT: 'E'
FLOOR PLAN

Project
Date
11/19/2010
Scale
1/16"=1'-0"

Sheet
1 OF 1