



1 FLOOR PLAN  
SCALE: 1/4" = 1'-0"

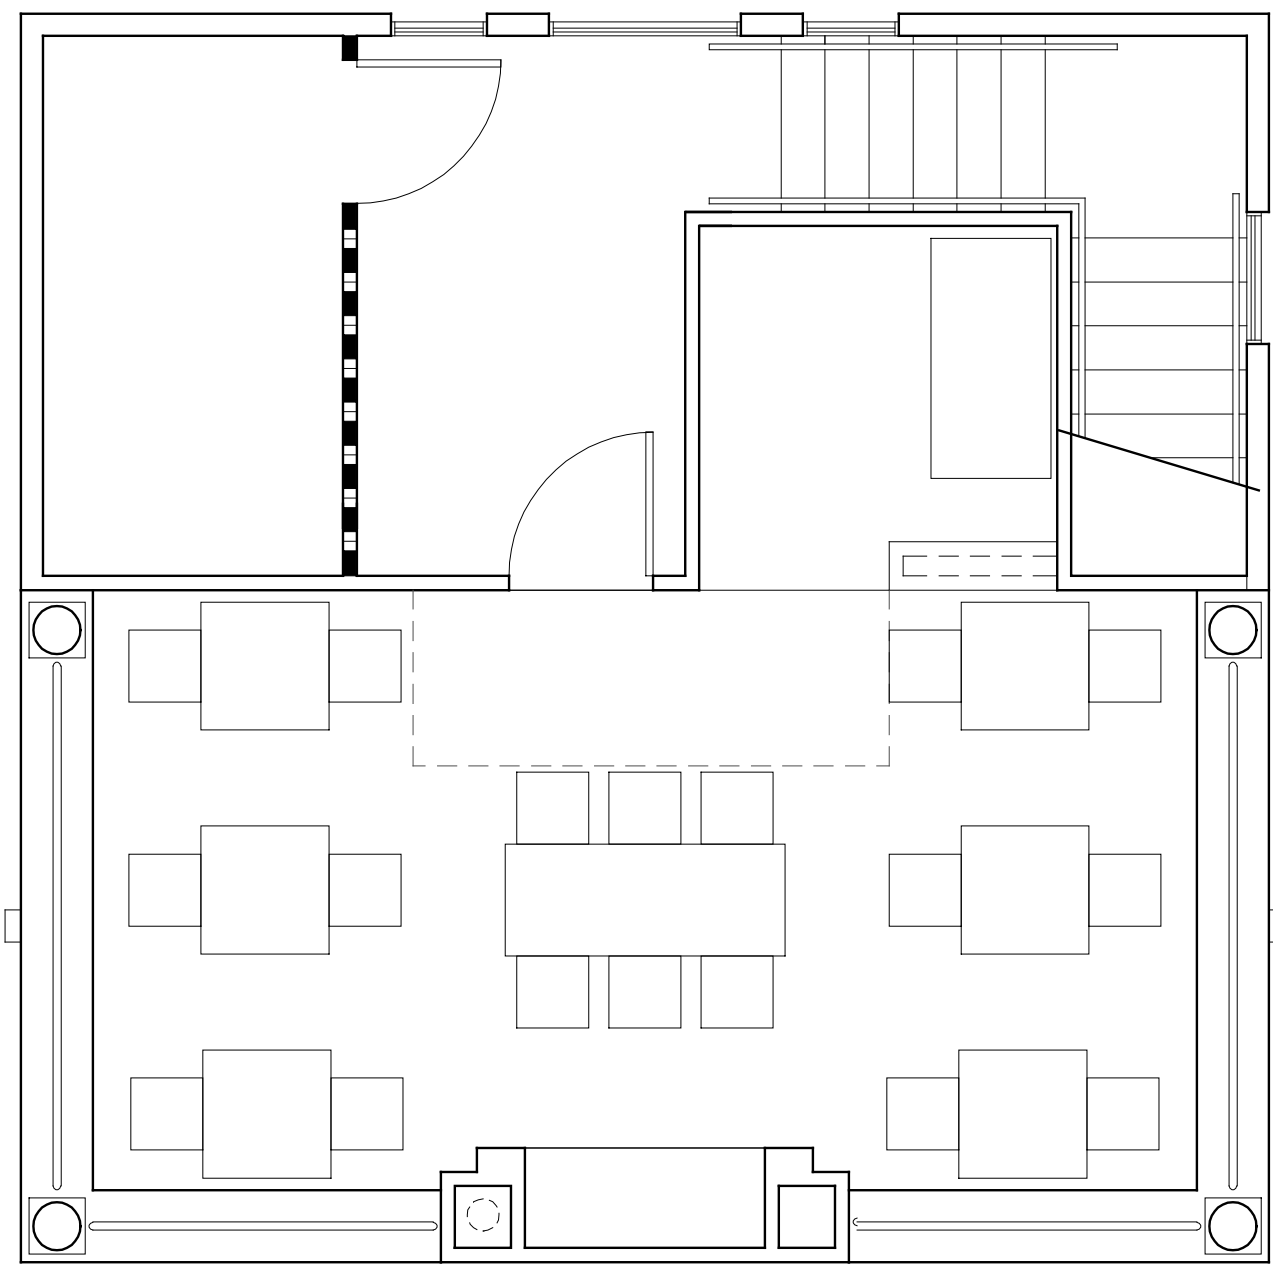

2 DECK LEVEL PLAN  
SCALE: 1/4" = 1'-0"

# SONOMA WINE BAR

801 STUDEWOOD HOUSTON, TEXAS

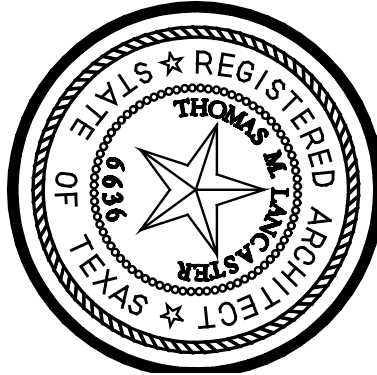

LANCASTER & ASSOCIATES  
10005 SIX MILE DRIVE, SUITE 200, THE WOODLANDS, TEXAS 77380  
PHONE: (281) 364-1666 FAX: (281) 364-1666



NOT FOR REGULATORY  
APPROVAL,  
PERMITTING OR  
CONSTRUCTION  
UNLESS SEALS  
SIGNED AND DATED  
ABOVE.

ISSUE RECORD  
ISSUED FOR PERMIT  
1-11-11

DRAWING DATE:  
07/15/11

COMMISSION:  
1102B

SHEET NO.  
A2.1