


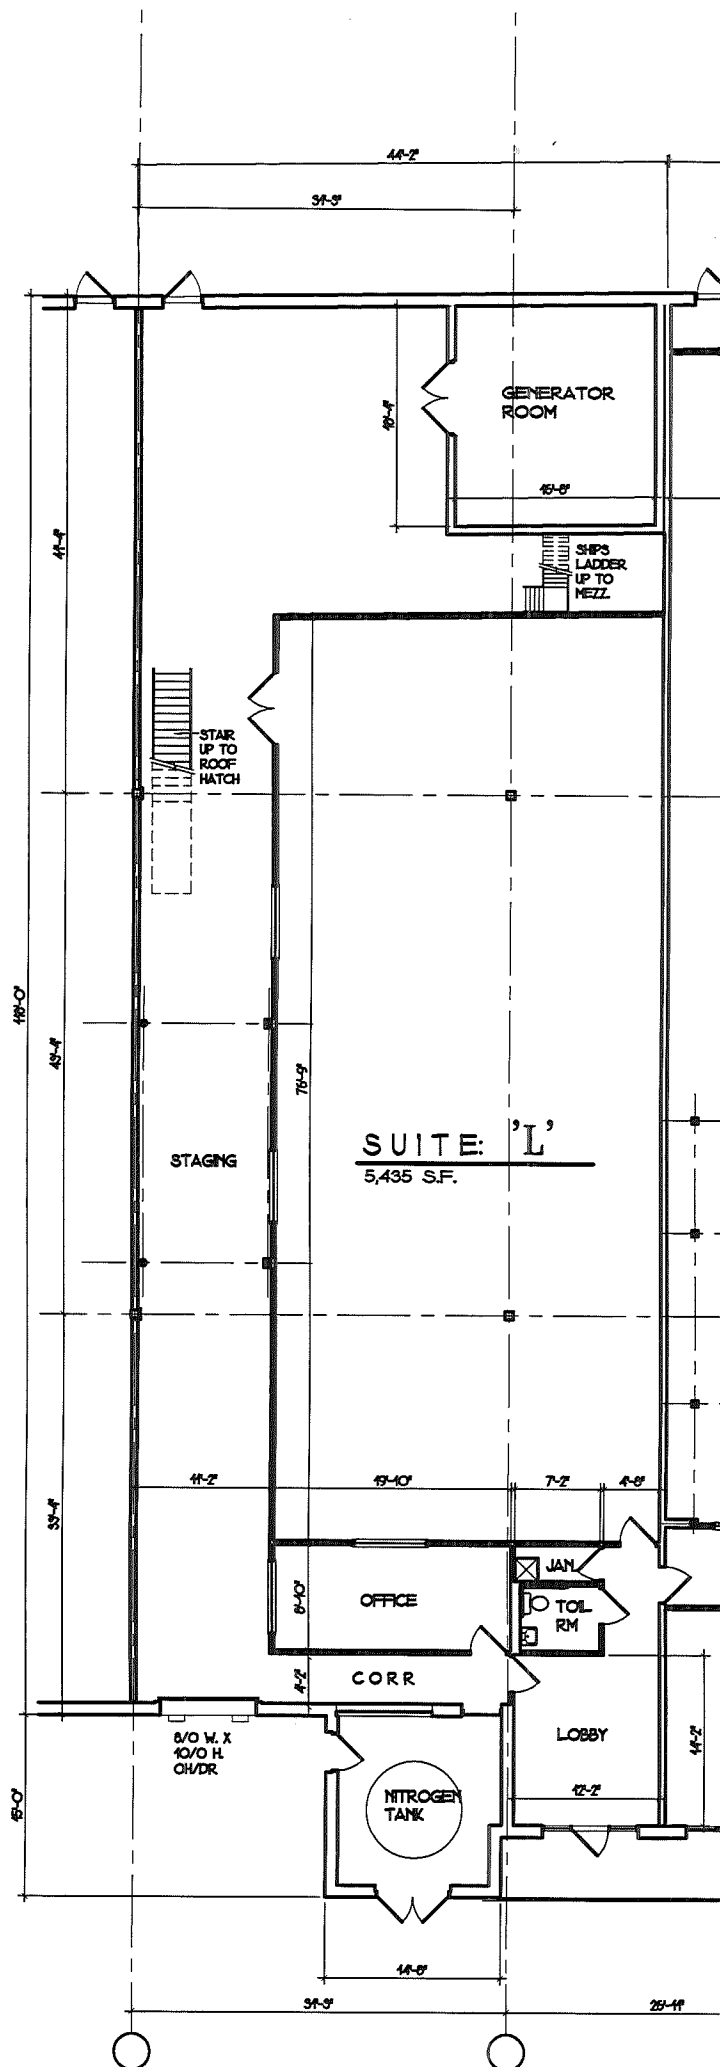

# FLOOR PLAN

SCALE: 1/16" = 1'-0"

INDUSTRY ROAD  
INDUSTRIAL ASSOC.  
2880 BERGEY ROAD  
HATFIELD, PA. 19440  
215-996-1234

SUITE: 'L'

FLOOR PLAN  
FOR:  
MERCK

Project

Date

03/05/10

Scale

1/16"=1'-0"

Sheet

1 OF: 1