



1 FLOOR PLAN
SCALE: 1/4"=1'-0"

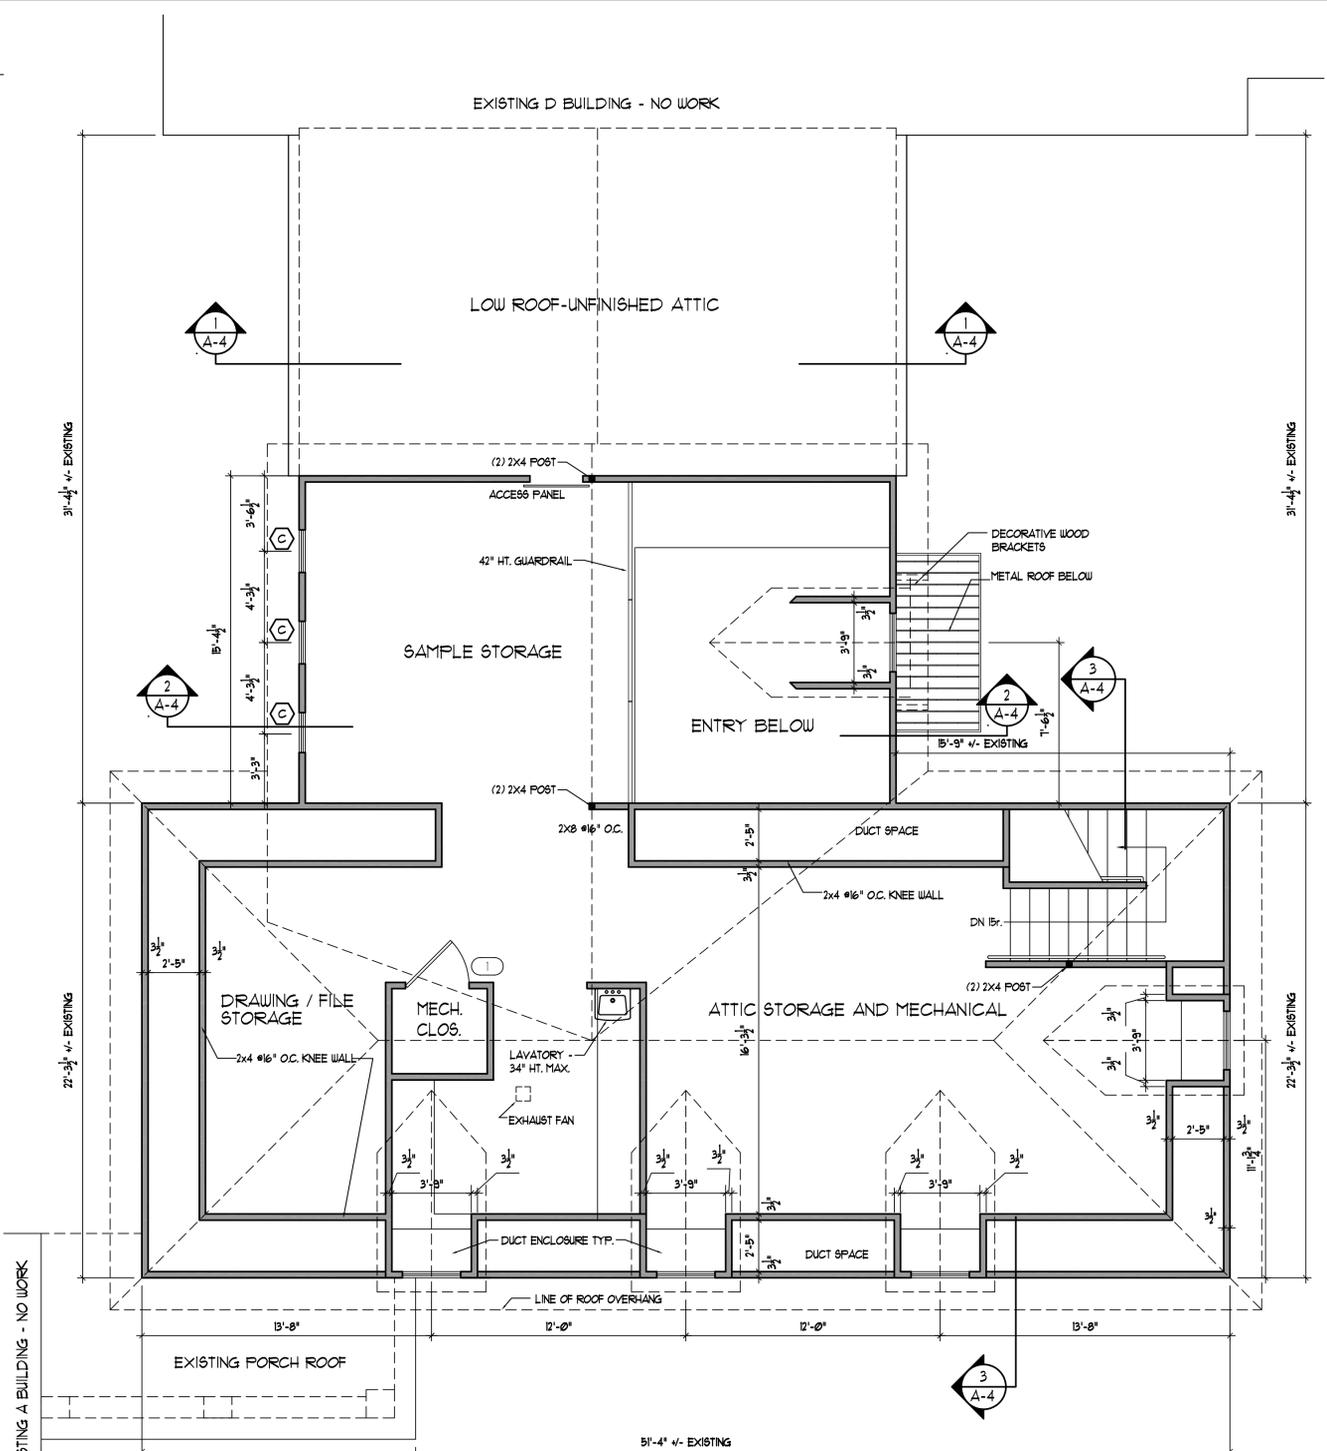

2 ATTIC PLAN
SCALE: 1/4"=1'-0"

| MARK | SIZE |
|------|--|
| (1) | 3'0" x 6'8" SOLID CORE WOOD, STAINED |
| (2) | 2'6" x 6'8" SOLID CORE WOOD, STAINED |
| (3) | 1'6" x 6'8" SOLID CORE WOOD, STAINED |
| (4) | 4'0" x 6'8" BI-FOLD WOOD, STAINED |
| (5) | PELLA ENTRANCE DOOR WITH SIDE LITES |
| (6) | 3'8"x10'0" SLIDING DOOR PANEL WITH GLASS |

| ROOM NAME | FLOOR | BASE | WALLS | CEILING | HEIGHT | REMARKS |
|----------------|--------|--------|---------------------------|---------------------------|--------|---------|
| ENTRY | STONE | STONE | GYP. BD. PTD. | GYP. BD. PTD./ WOOD SLATS | | |
| CONFERENCE | WOOD | WOOD | GYP. BD. PTD. | GYP. BD. PTD./ WOOD SLATS | | |
| DESIGN 1 | CARPET | CARPET | GYP. BD. PTD. | GYP. BD. PTD. | | |
| DESIGN 2 | CARPET | CARPET | GYP. BD. PTD. | GYP. BD. PTD. | | |
| DESIGN 3 | CARPET | CARPET | GYP. BD. PTD. | GYP. BD. PTD. | | |
| PRINTING | CARPET | CARPET | GYP. BD. PTD. | GYP. BD. PTD. | | |
| HALL 1 | STONE | STONE | GYP. BD. PTD. | GYP. BD. PTD./ WOOD SLATS | | |
| HALL 2 | STONE | STONE | GYP. BD. PTD. | GYP. BD. PTD./ WOOD SLATS | | |
| OFFICE 1 | CARPET | CARPET | GYP. BD. PTD. | GYP. BD. PTD. | | |
| OFFICE 2 | CARPET | CARPET | GYP. BD. PTD. | GYP. BD. PTD. | | |
| OFFICE 3 | CARPET | CARPET | GYP. BD. PTD. | GYP. BD. PTD. | | |
| OFFICE 4 | CARPET | CARPET | GYP. BD. PTD. | GYP. BD. PTD. | | |
| TOILET ROOM | STONE | STONE | GYP. BD. PTD./ TILE/STONE | GYP. BD. PTD./ WOOD SLATS | | |
| SAMPLE STORAGE | CARPET | CARPET | GYP. BD. PTD. | GYP. BD. PTD./ WOOD SLATS | | |

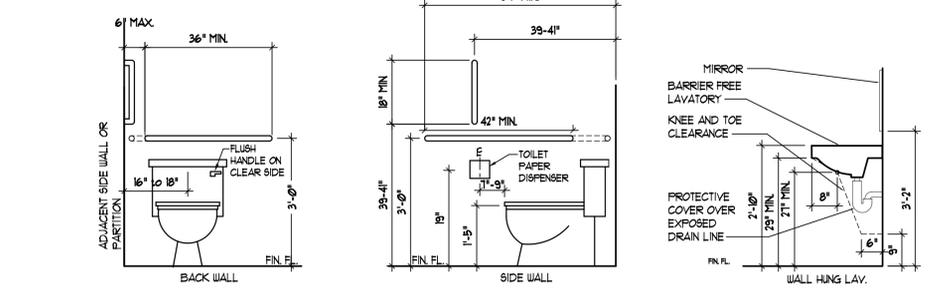

3 TYP. H.C. GRAB BAR MOUNTING HEIGHTS
SCALE: 1/2"=1'-0"

MANN HUGHES
ARCHITECTURE
11 DUANE ROAD & RTE. 611
DOYLESTOWN, PA. 18041
(610) 348-5400 fax
(610) 348-5400 loc
www.mannhughes.com

ALTERATIONS TO BUILDING B
DOYLESTOWN CREST
OFFICE COMMONS
11 DUANE RD AND RT 611
DOYLESTOWN, PA 18901

DRAWING TITLE:
FIRST FLOOR PLAN
ATTIC PLAN

Drawn: MLH
Scale: AS NOTED
Comm. No: 0803

| REV. NO. | DESCRIPTION | DATE |
|----------|-------------|------|
| | | |
| | | |
| | | |
| | | |
| | | |

DRAWING NO.

A-2