


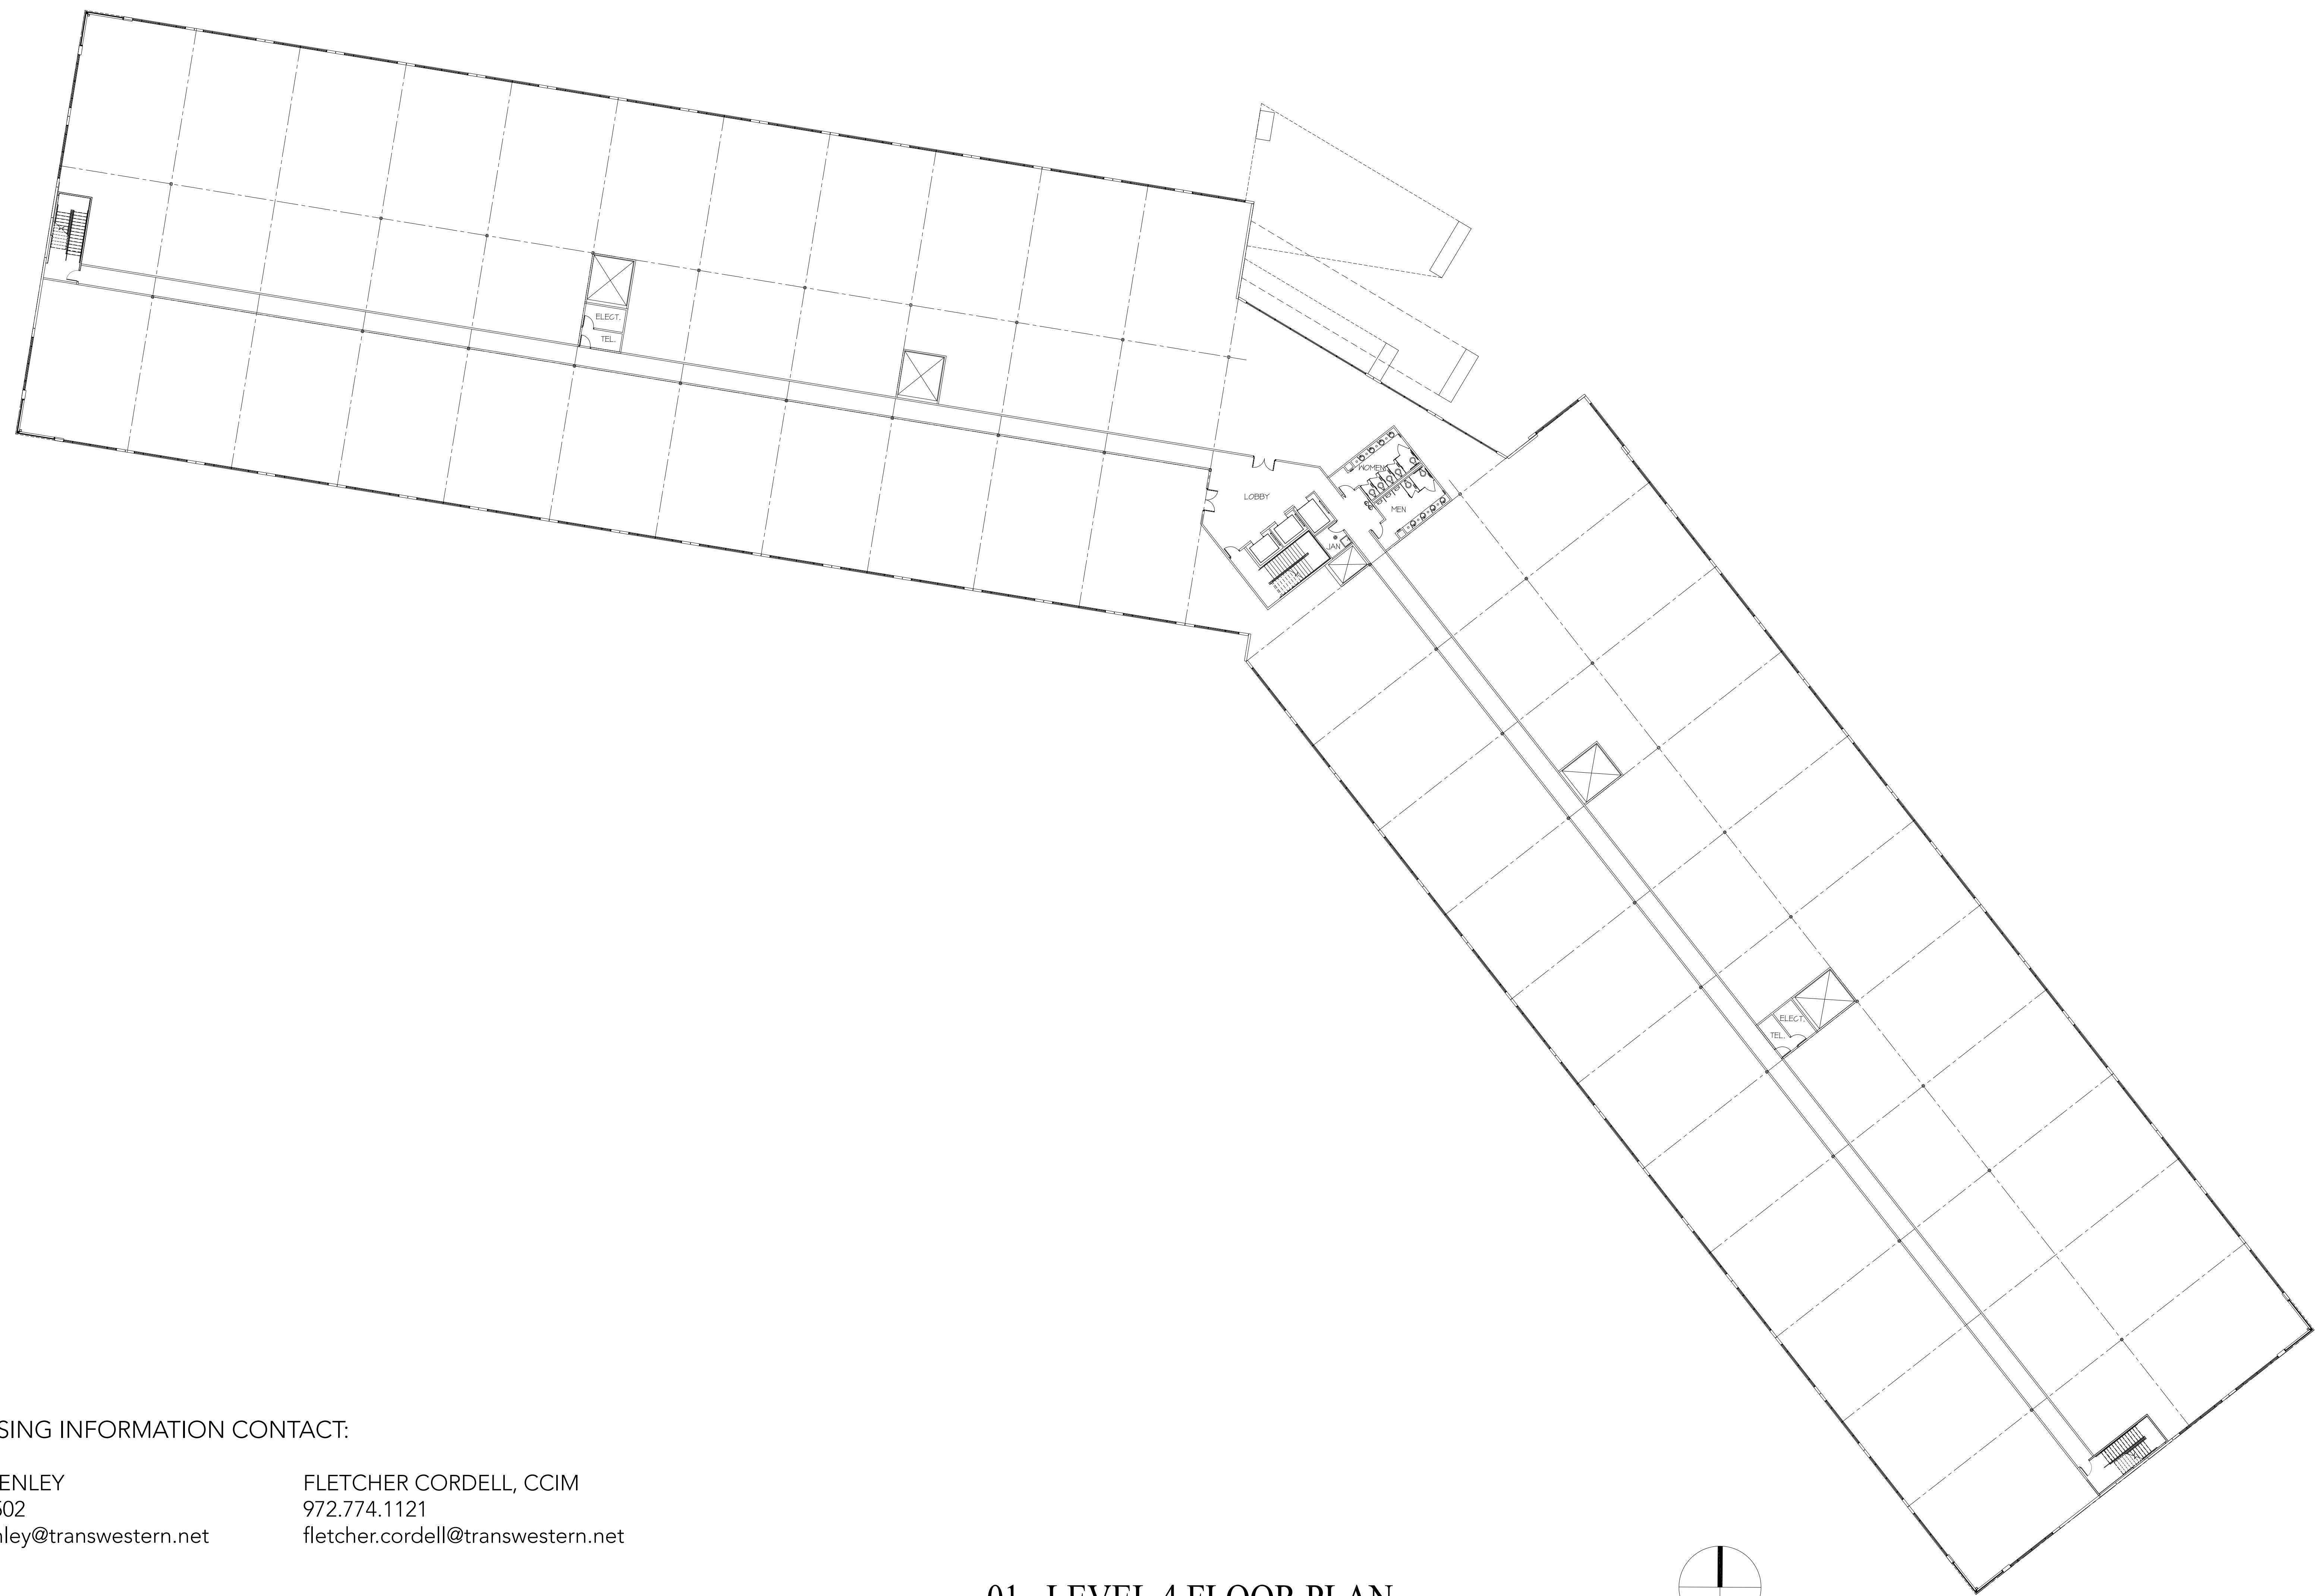

FOR LEASING INFORMATION CONTACT:


DUANE HENLEY
214.446.4502
duane.henley@transwestern.net

FLETCHER CORDELL, CCIM
972.774.1121
fletcher.cordell@transwestern.net



01 LEVEL 4 FLOOR PLAN

SCALE: 1"=20'-0"

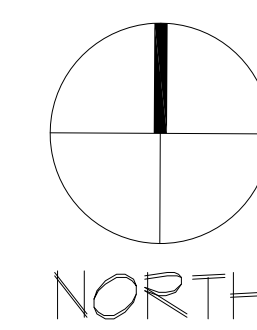

FREEPORT COMMONS

IRVING, TX

CAPITAL COMMERCIAL INVESTMENTS, INC

FLOOR_PLAN

SCALE: 1"=20'-0" ■ JOB#: 00079 ■ ISSUE DATE: 07/02/13
APPROVED BY: _____ DATE: _____

www.obrienarch.com
COPYRIGHT © 2013 O'BRIEN
THESE DRAWINGS, OR PARTS THEREOF, MAY NOT BE REPRODUCED IN ANY FORM, BY ANY METHOD,
FOR ANY PURPOSE, WITHOUT PRIOR WRITTEN CONSENT FROM O'BRIEN & ASSOCIATES, INC.



O'BRIEN