


NO: REVISION: DATE:

THESE DRAWINGS, SPECIFICATIONS AND THE CONCEPTS EMBODIED IN THEM ARE THE ORIGINAL UNPUBLISHED WORK OF THE ARCHITECT, AND MAY NOT BE USED, DISCLOSED, OR DUPLICATED WITHOUT WRITTEN CONSENT WHETHER THE PROJECT FOR WHICH THEY WERE MADE IS EXECUTED OR NOT, UNLESS OTHERWISE AGREED BY CONTRACT.

STAMP:

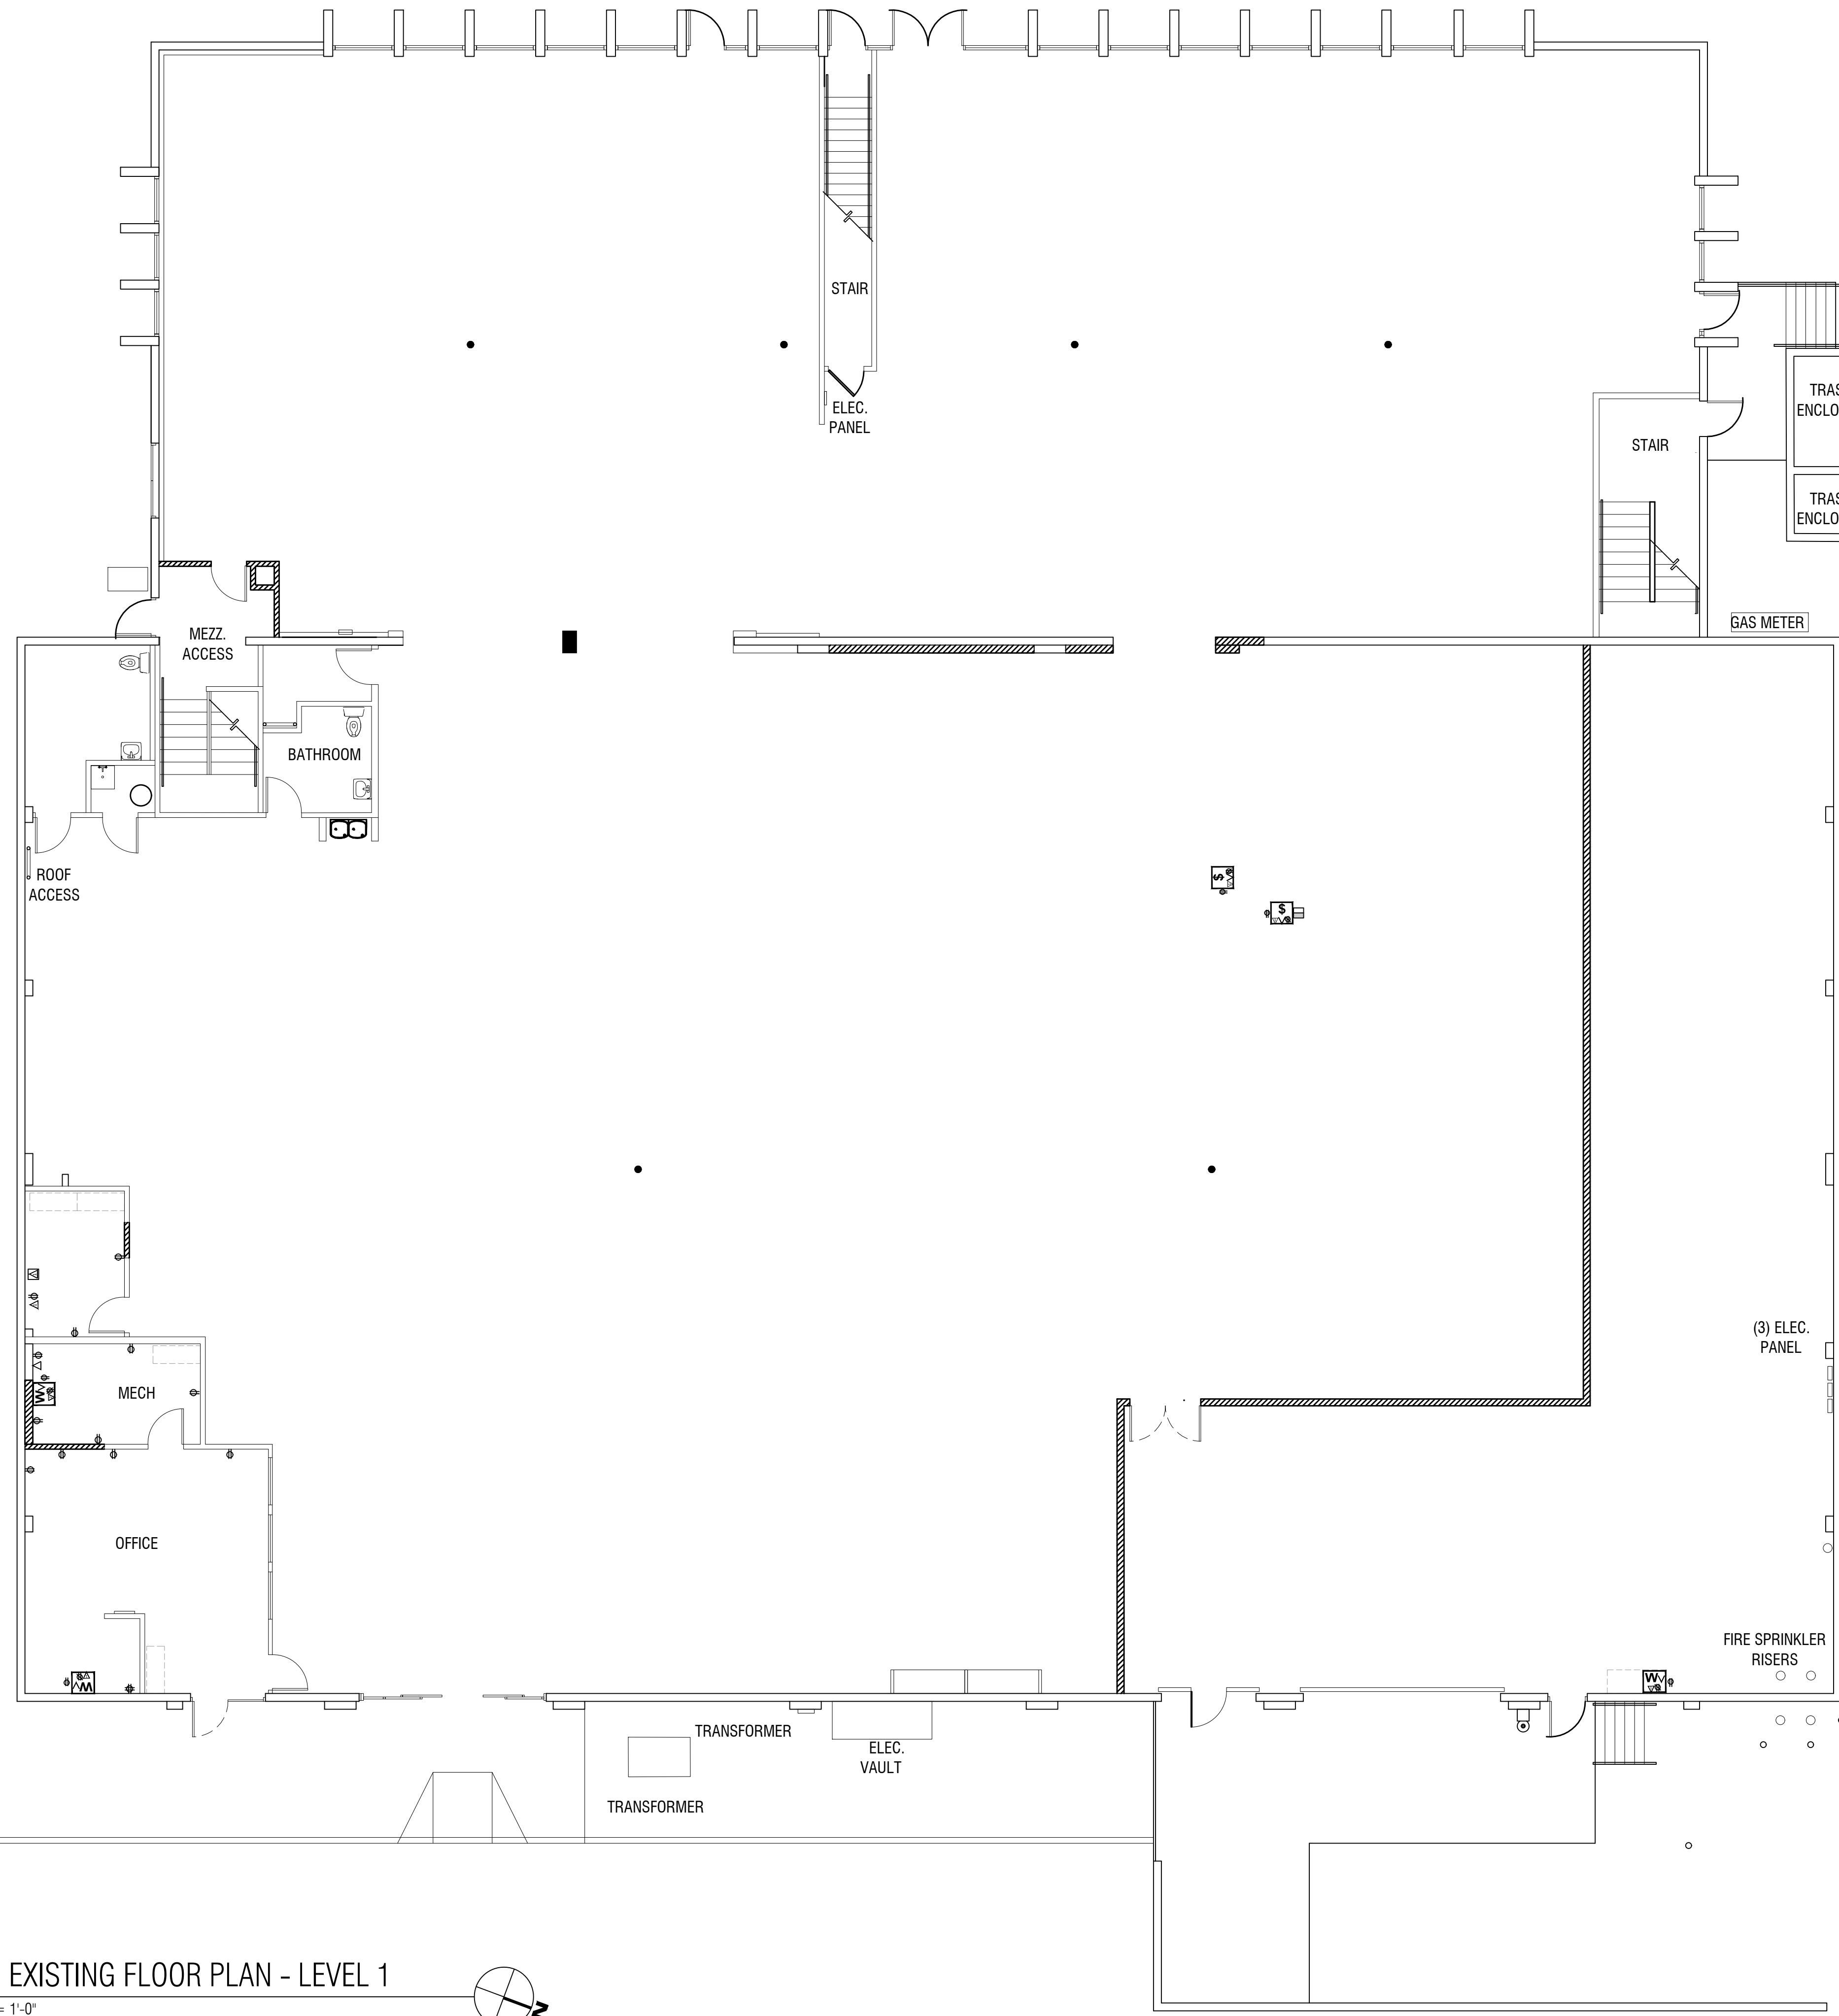

1. EXISTING FLOOR PLAN - LEVEL 1

SCALE: 1/8" = 1'-0"

LEGEND

- EXISTING WALL
- - - DEMO NON-BEARING WALL
- NEW WALL
- (E) EXISTING DOOR
- (30x80) NEW DOOR
- ▨ NOT IN CONTRACT

SCHEMATIC DESIGN

SHEET TITLE:

EXISTING FLOOR PLAN

SHEET NO:

A101