


NOTE:

DIMENSIONS ARE TO SHOW ROOM SIZES.
SQUARE FOOTAGE CALCULATIONS ARE
DONE TO BOMA STANDARDS.

KEY:	
⬆	LIGHT SWITCH
⬇	OUTLET COVER PLATE
⬆	DUAL OUTLET
⬇	QUAD OUTLET
⬆	CO2 DETECTOR
⬇	MOTION DETECTOR
⬆	EXIT SIGN
⬆	TELEPHONE JACK
⬇	CABLE JACK
⬆	THERMOSTAT
⬇	ALARM KEYPAD
⬆	KEY CARD DETECTOR
⬇	SECURITY LIGHTING

SCALE: 1/20" = 1'-0"

0 10 20 40

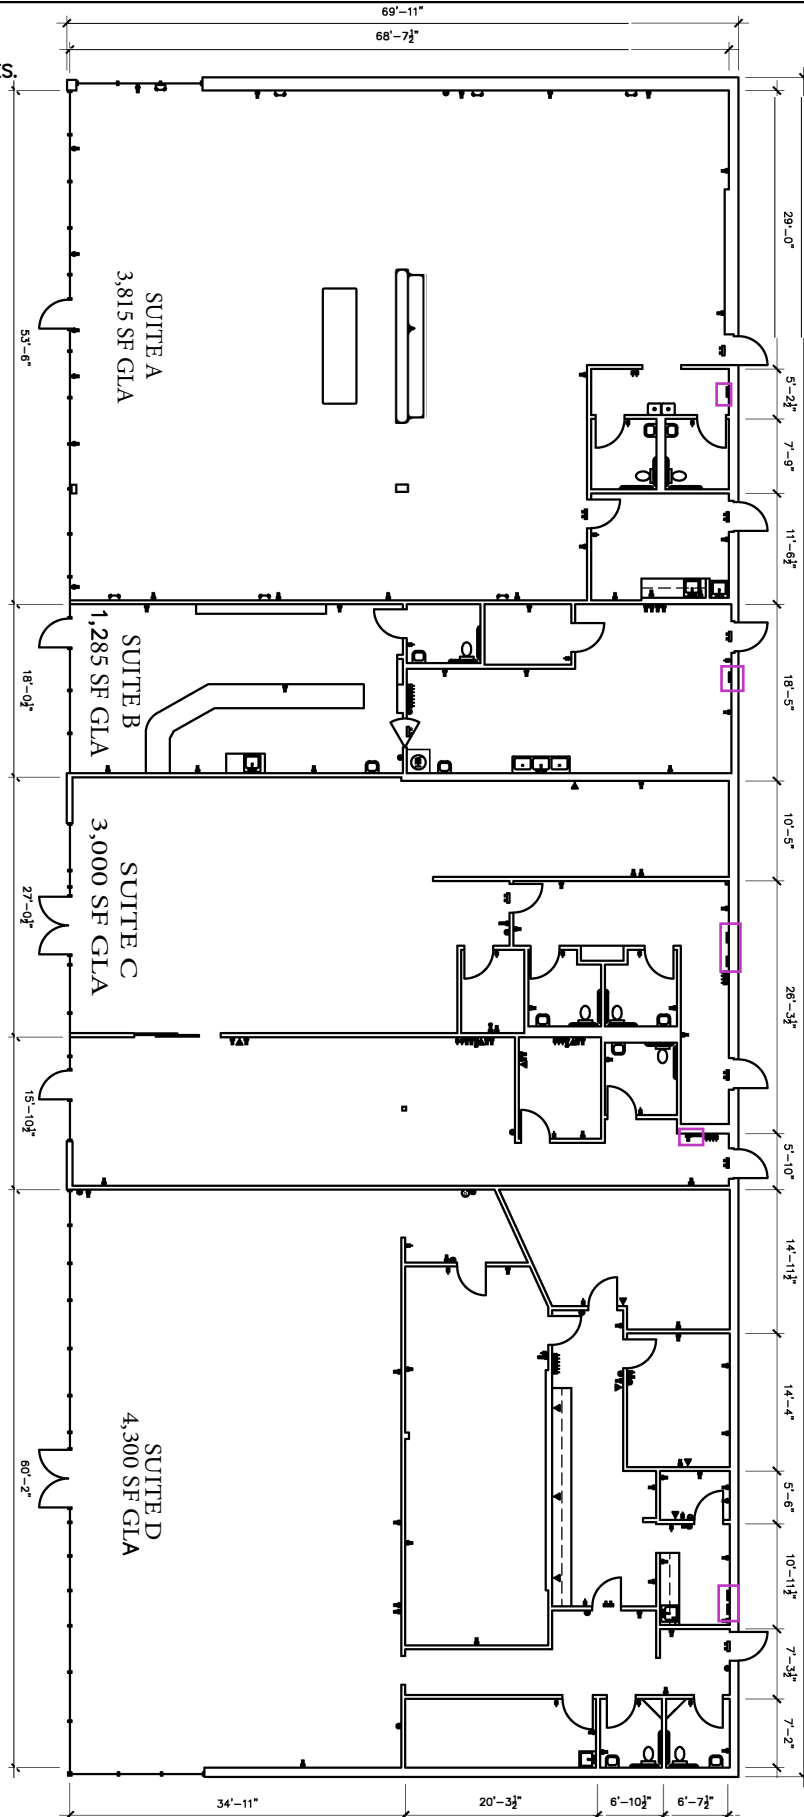

Drawing for:
Dick Ferrell & Co.
11700 Preston Rd.
Ste. 660 Box 551
Dallas, TX

9705 RESEARCH BLVD.
AUSTIN, TEXAS
GROSS LEASABLE AREA: 12,400 S.F.

THE MEASUREMENTS, FLOOR PLANS,
AND CALCULATIONS ARE ACCURATE
USING BOMA MEASUREMENT
STANDARDS FOR RETAIL BUILDINGS.
ANSI/BOMA Z65.5 - 2020
Project No.: 2474.01
Date: August 16, 2024
©2024

DIMENSIONS
FLOOR PLANS
Austin, Texas
dimensionsfloorplans.com
Phone: (512)342-0114