



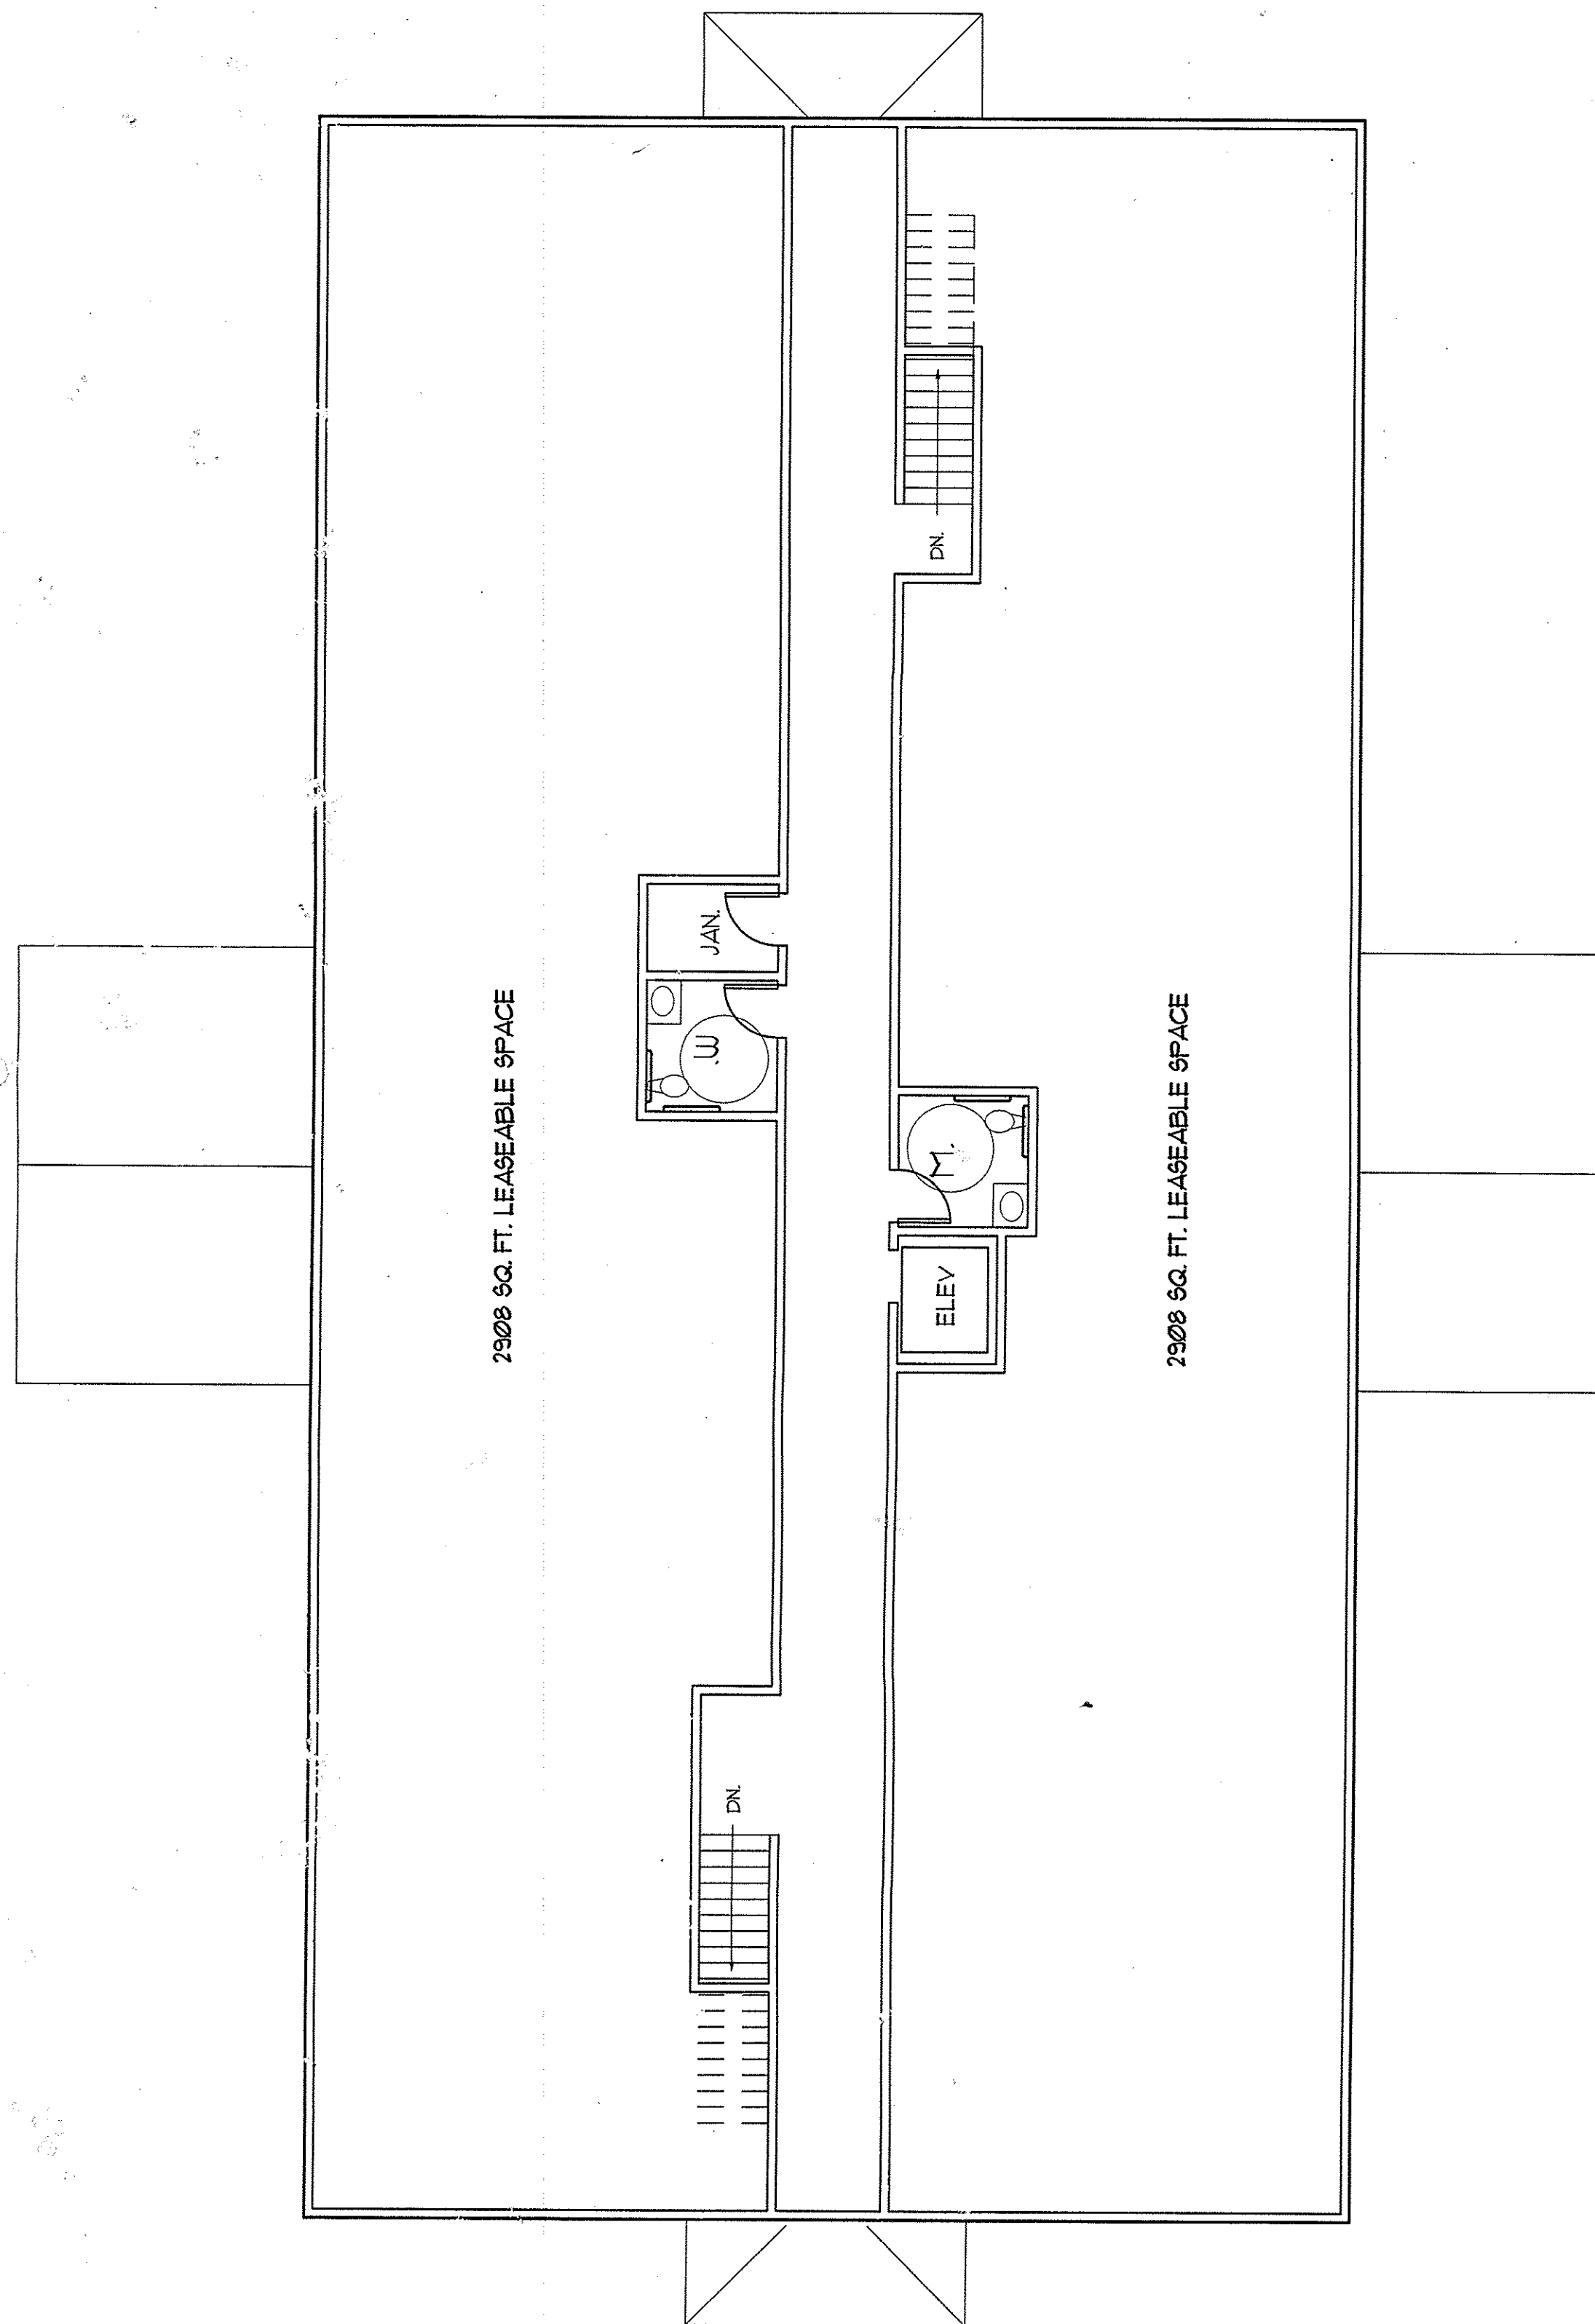

SECOND FLOOR PLAN


SCALE: 1" = 8'

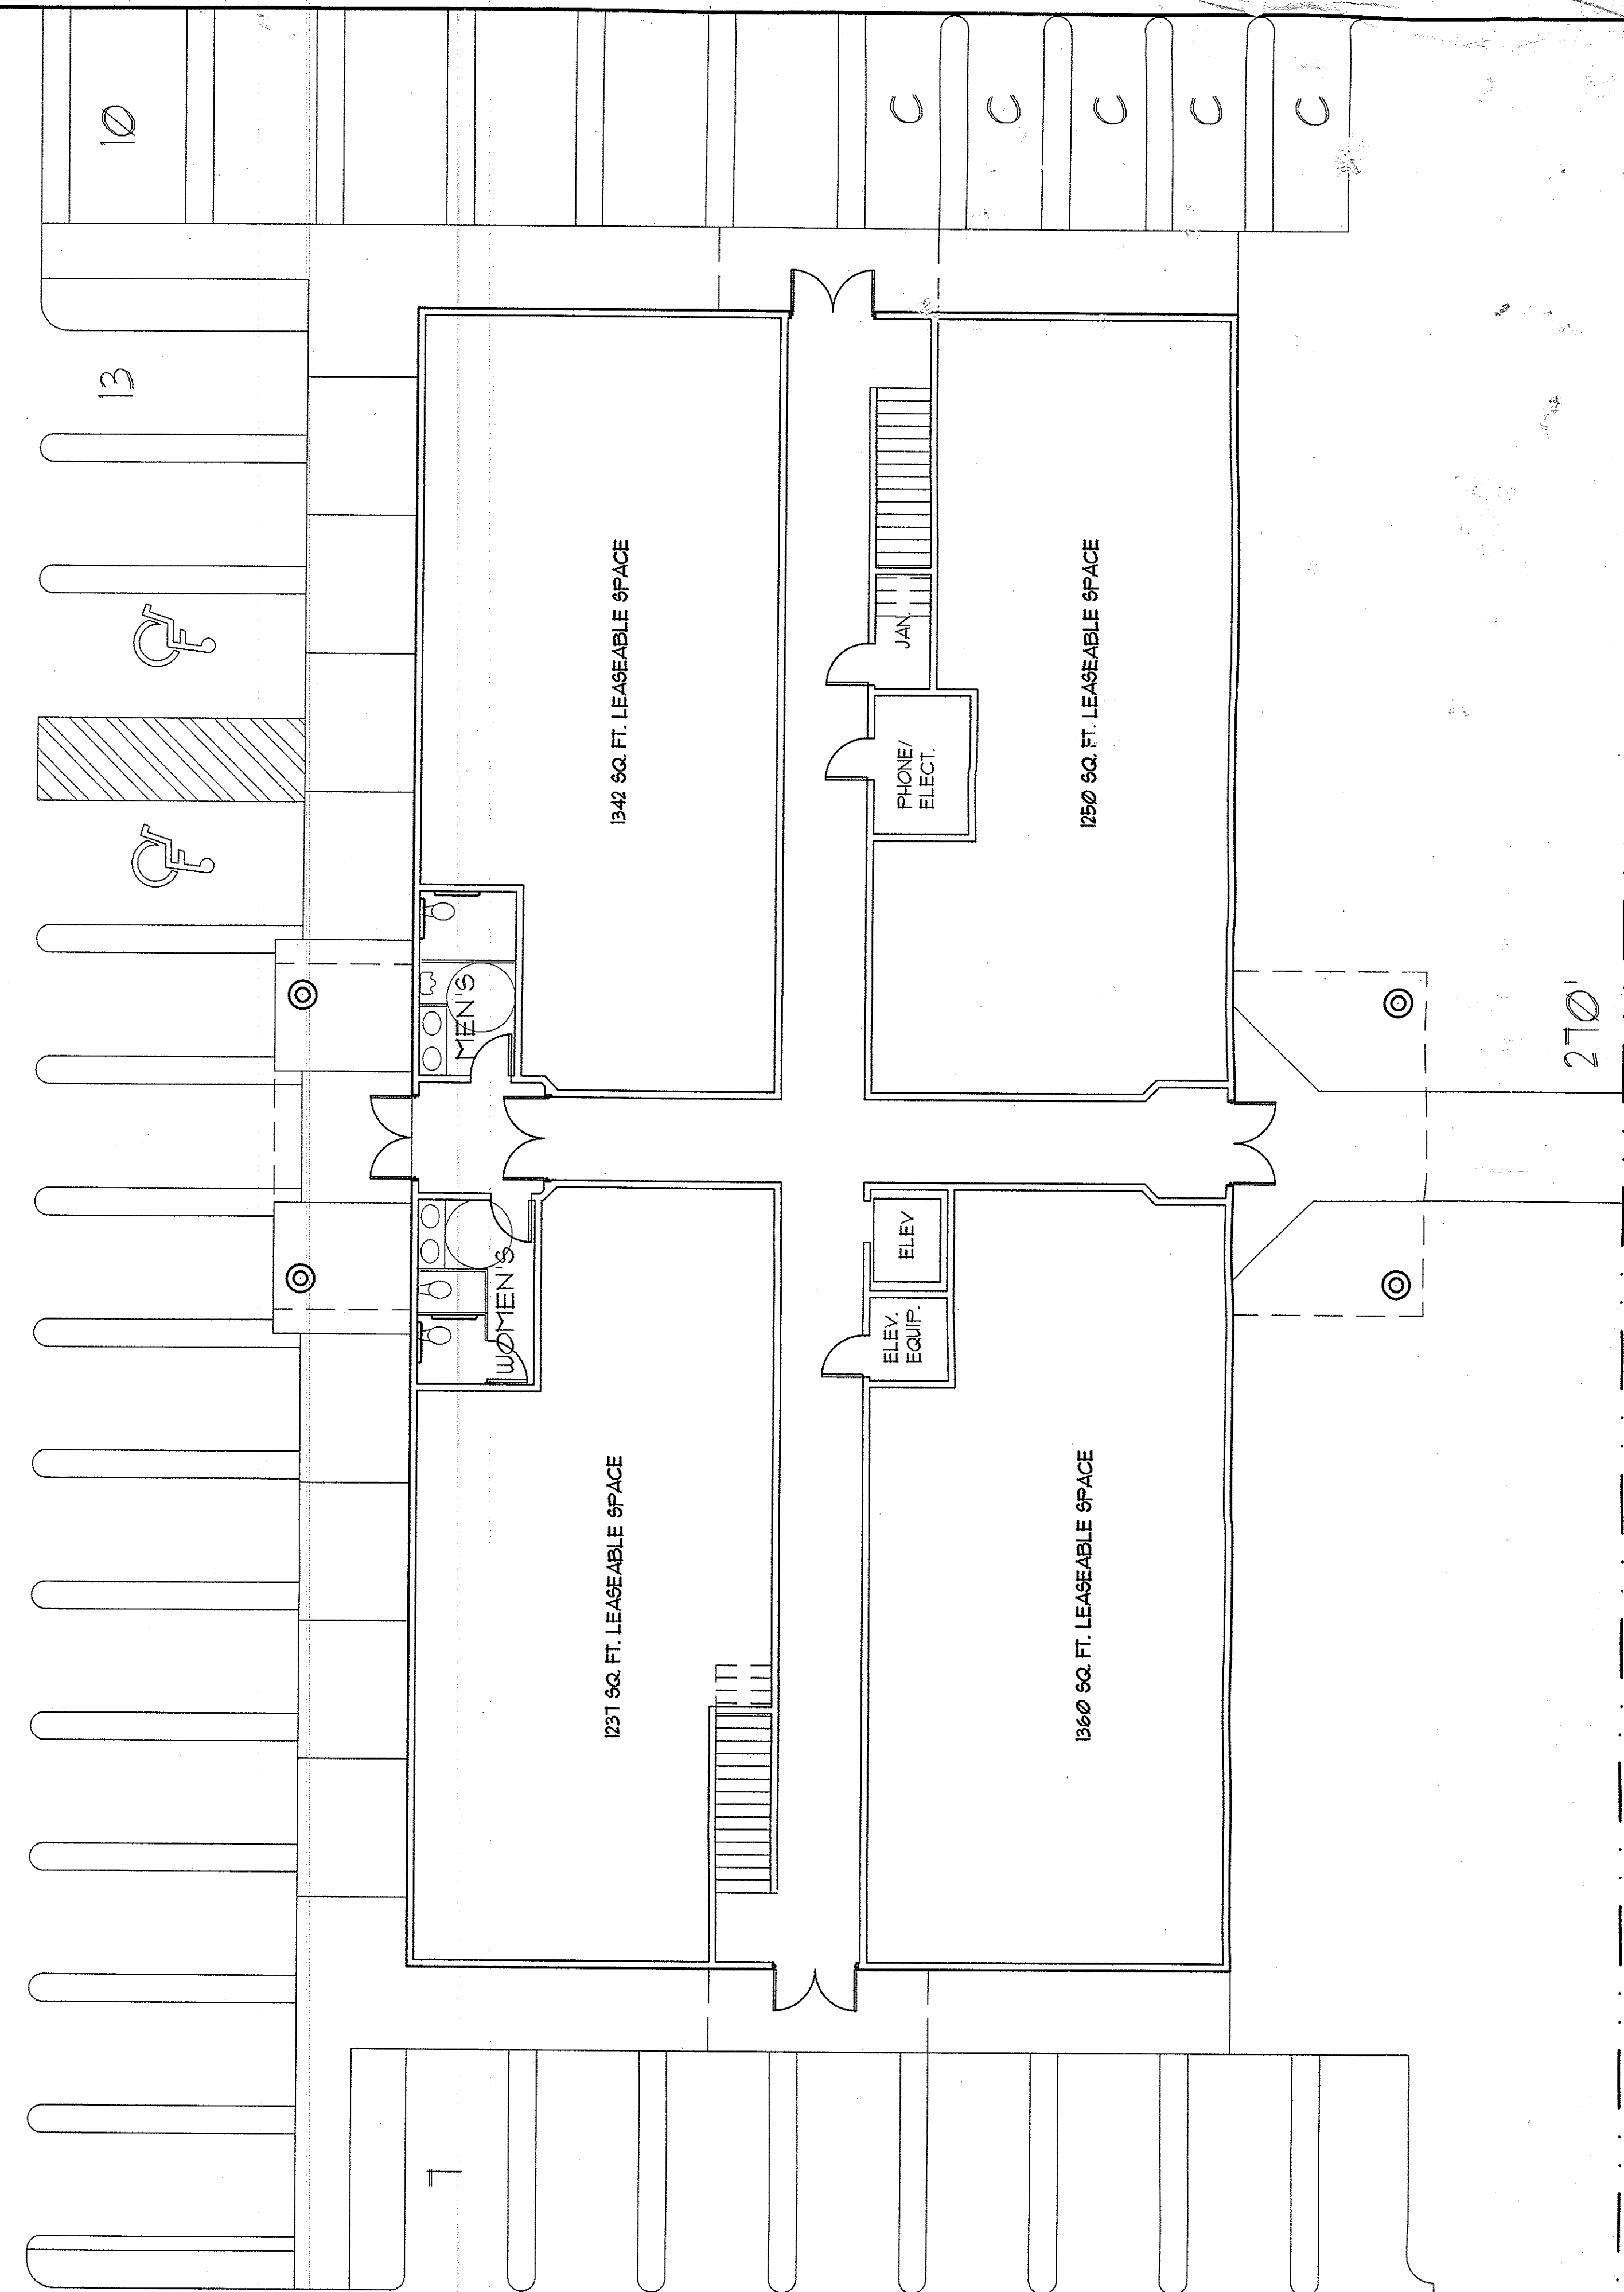

FIRST FLOOR PLAN

SCALE: 1" = 8'

14400 TOTAL SQUARE FOOTAGE
11005 TOTAL LEASABLE SPACE
200 SQ. FT. ABOVE ALLOWABLE PER PARKING BUT WE
WOULD LIKE TO RETAIN THIS FOR SUPPORT AREA BUFFER

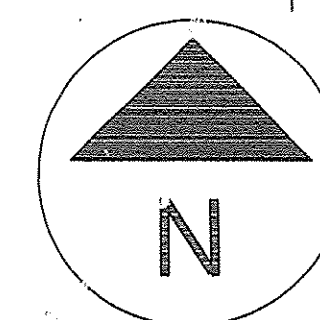


PROFESSIONAL OFFICE BUILDING

NINTH & GREENWOOD
FLORENCE, OREGON

Date
MAR 1999
Project No.
98131
Sheet No.

F1
of 4

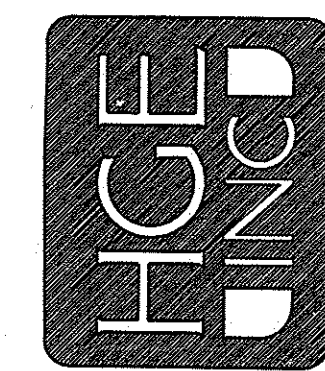

ARCHITECTS, ENGINEERS,
SURVEYORS & PLANNERS
375 Park Avenue/Coos Bay, Oregon 97420 (541) 269-1166
19 N. W. Fifth Avenue/Portland, Oregon: 97209 (503) 222-1687