


Y:\projects\DRAWINGS\REDGO\WDP\1006\BASE\1006 - 1 - FIRST FLOOR.dwg
 © 2010 REDGO LLC

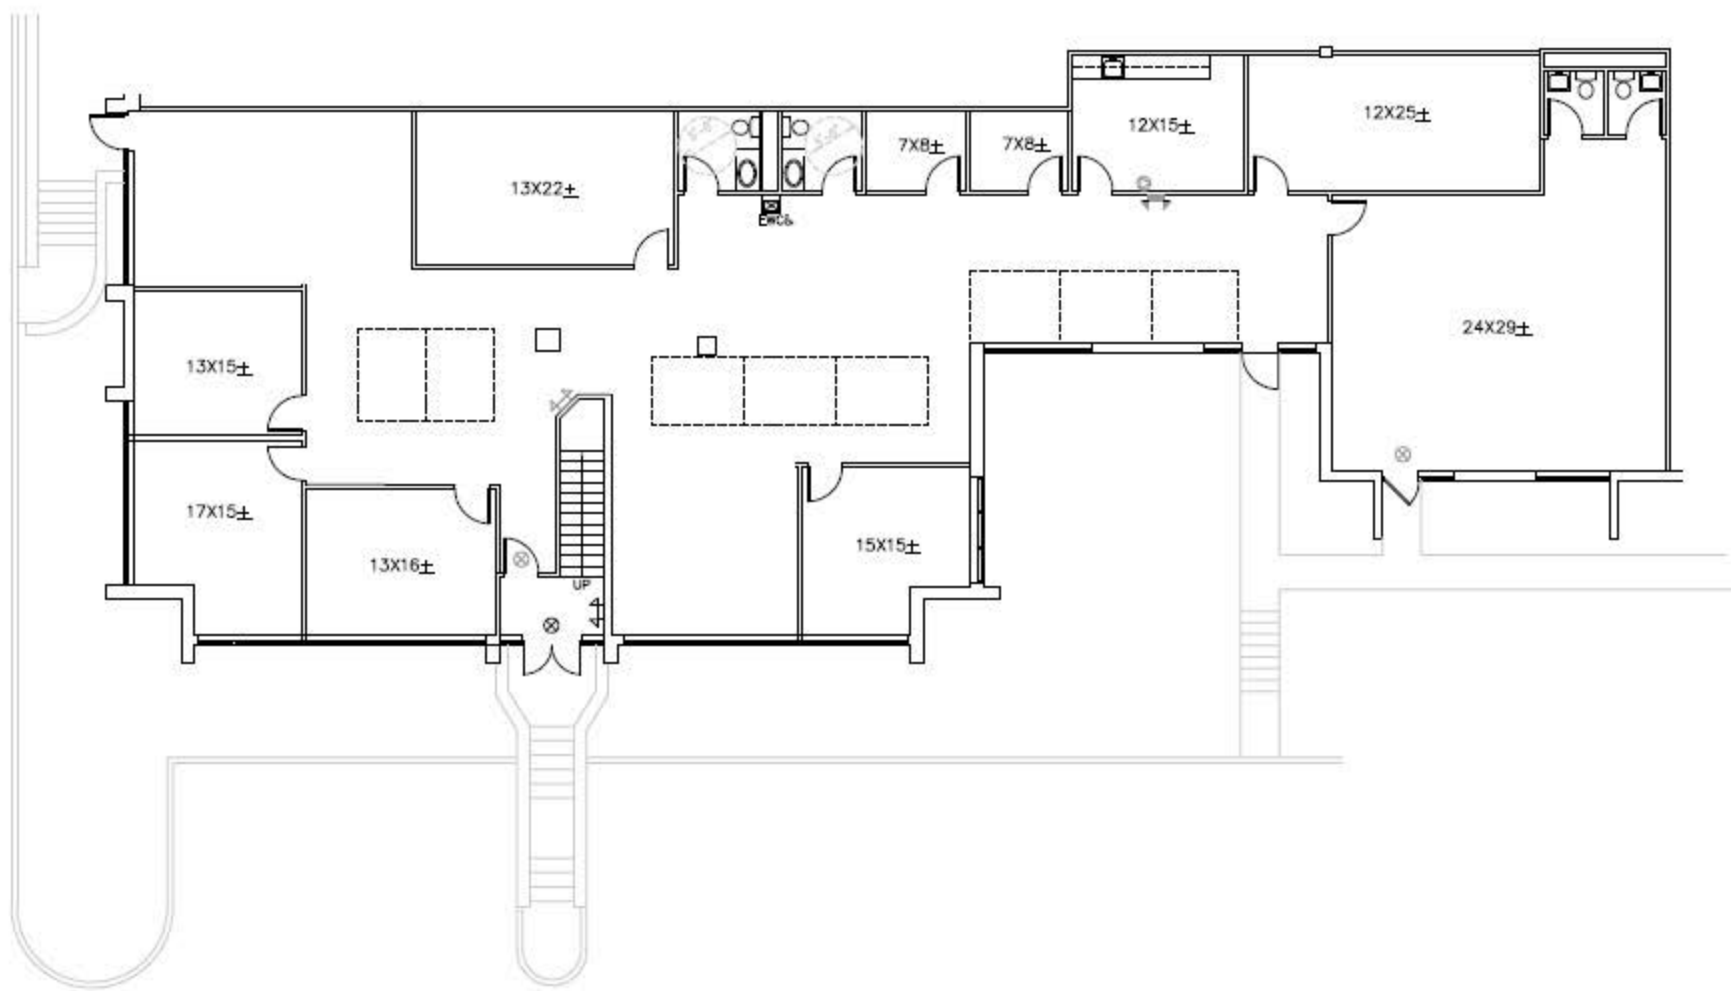

1 FIRST FLOOR PLAN - 1006 WEST 9TH AVENUE

SCALE: 3/16"=1'-0"

1006 WEST 9TH AVENUE

CONTINENTAL PLAZA

UPPER MERION TOWNSHIP, MONTGOMERY COUNTY, PENNSYLVANIA

RedGo
ENVIRONMENTAL

100 WILLOWDALE LANE
FEST DETECT, PA 19380-9078

REVISIONS

NO.	DATE	DESCRIPTION

A.6.1