




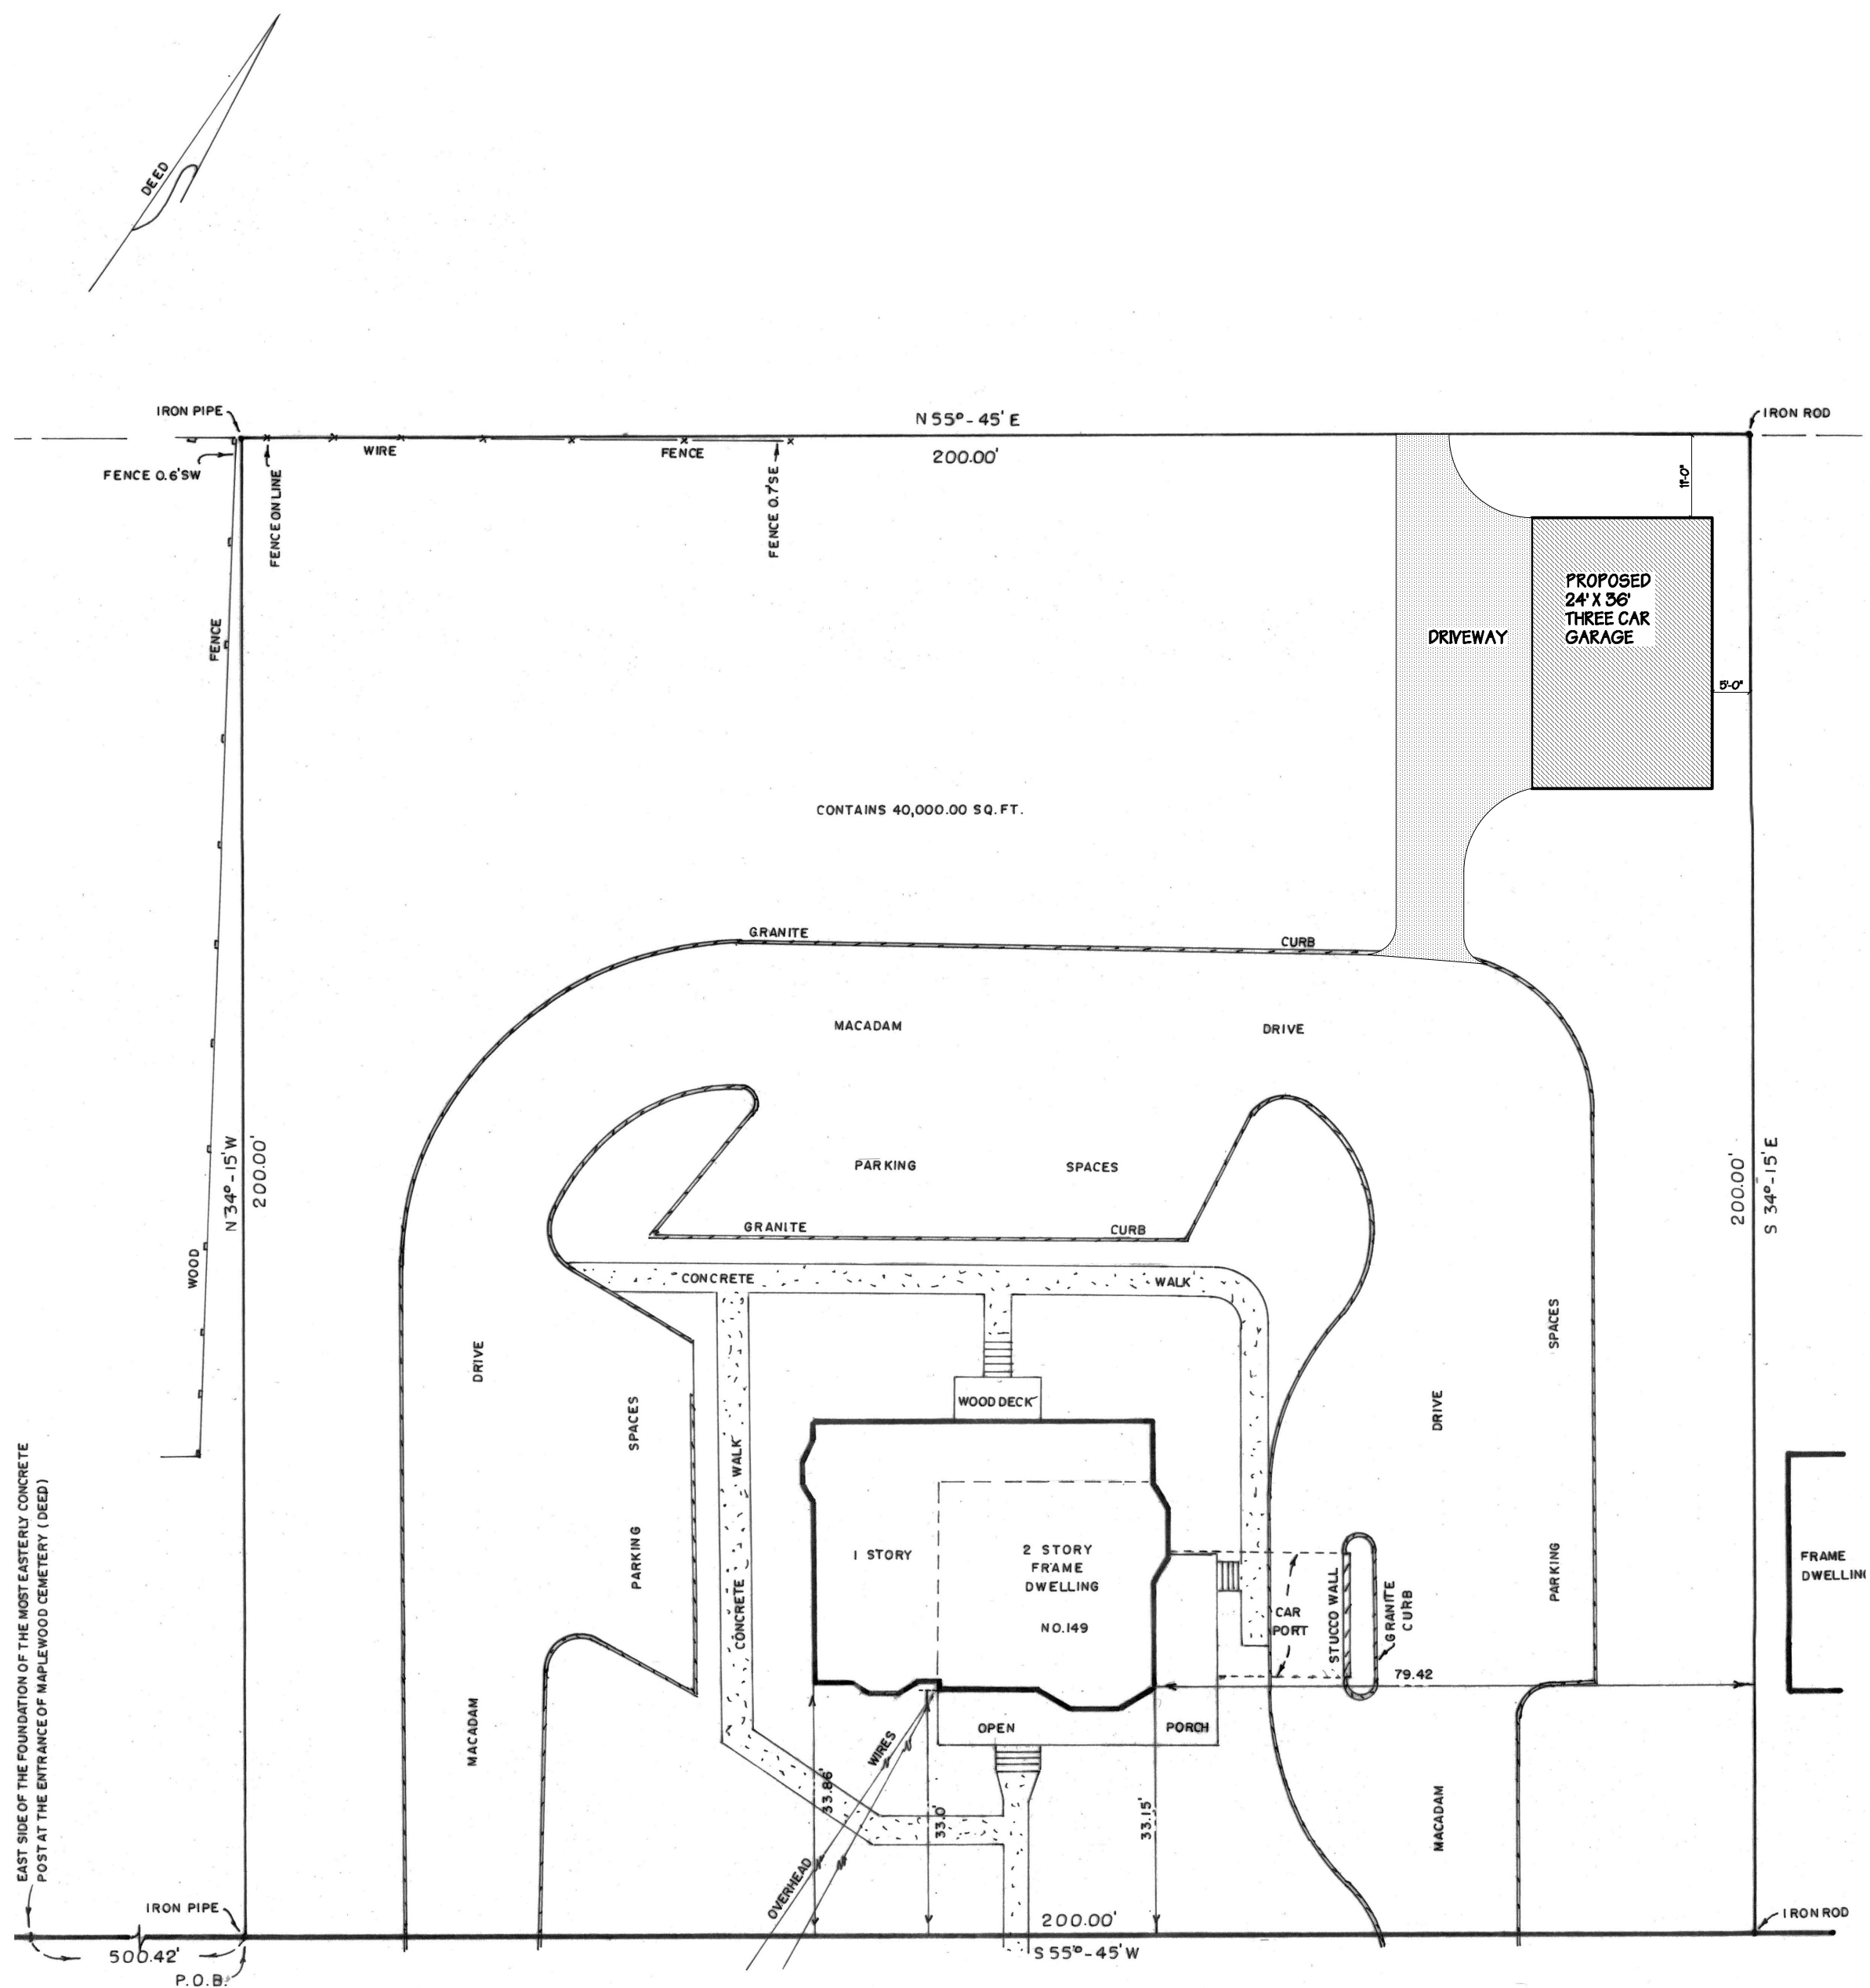


WEST MAIN STREET (WIDTH VARIES)

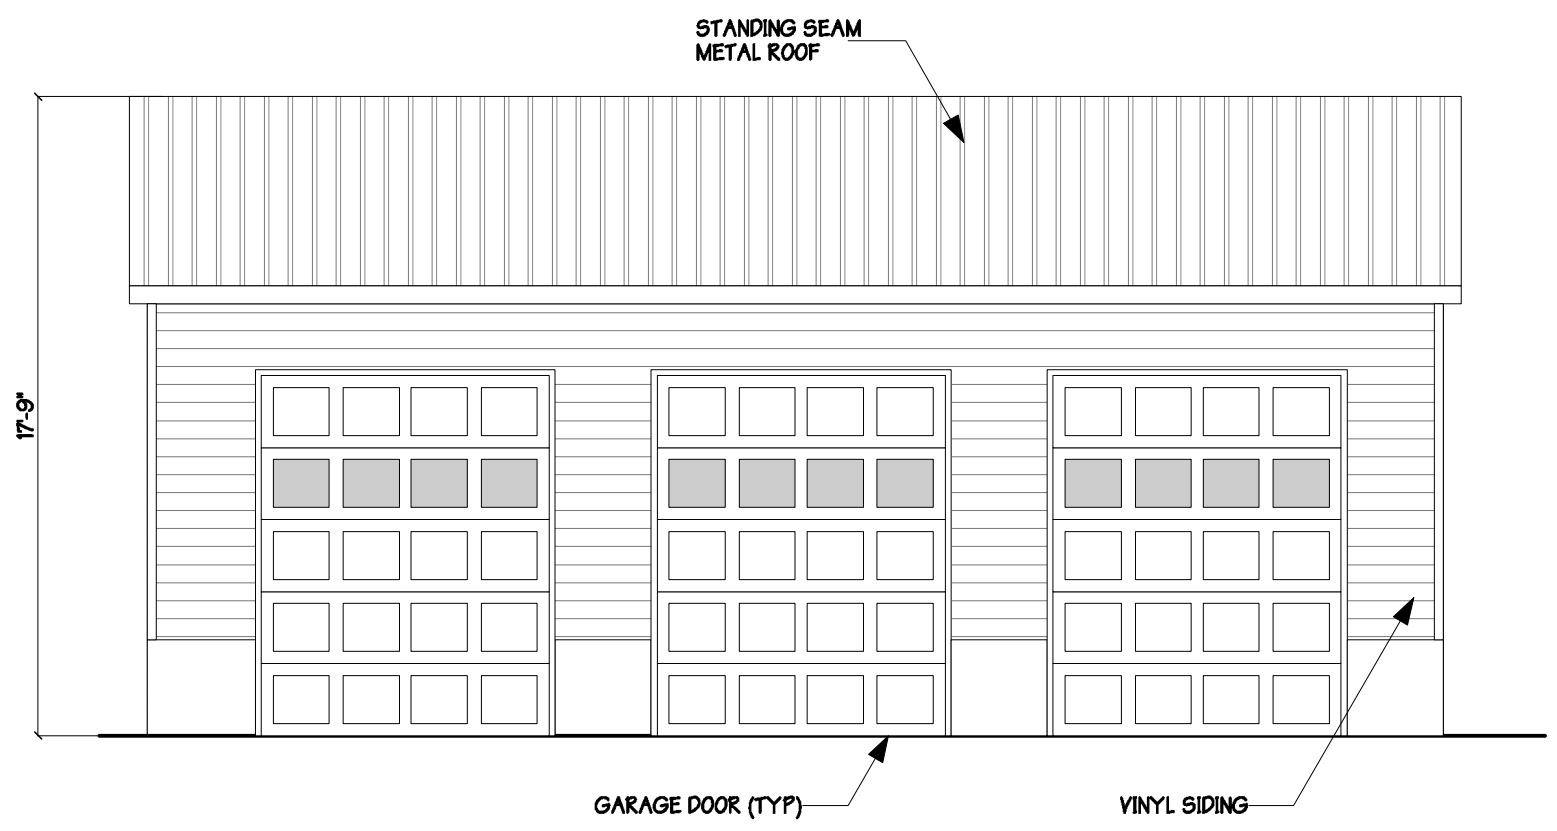


A RIGHT ELEVATION
Scale: 3/16" = 1'-0"

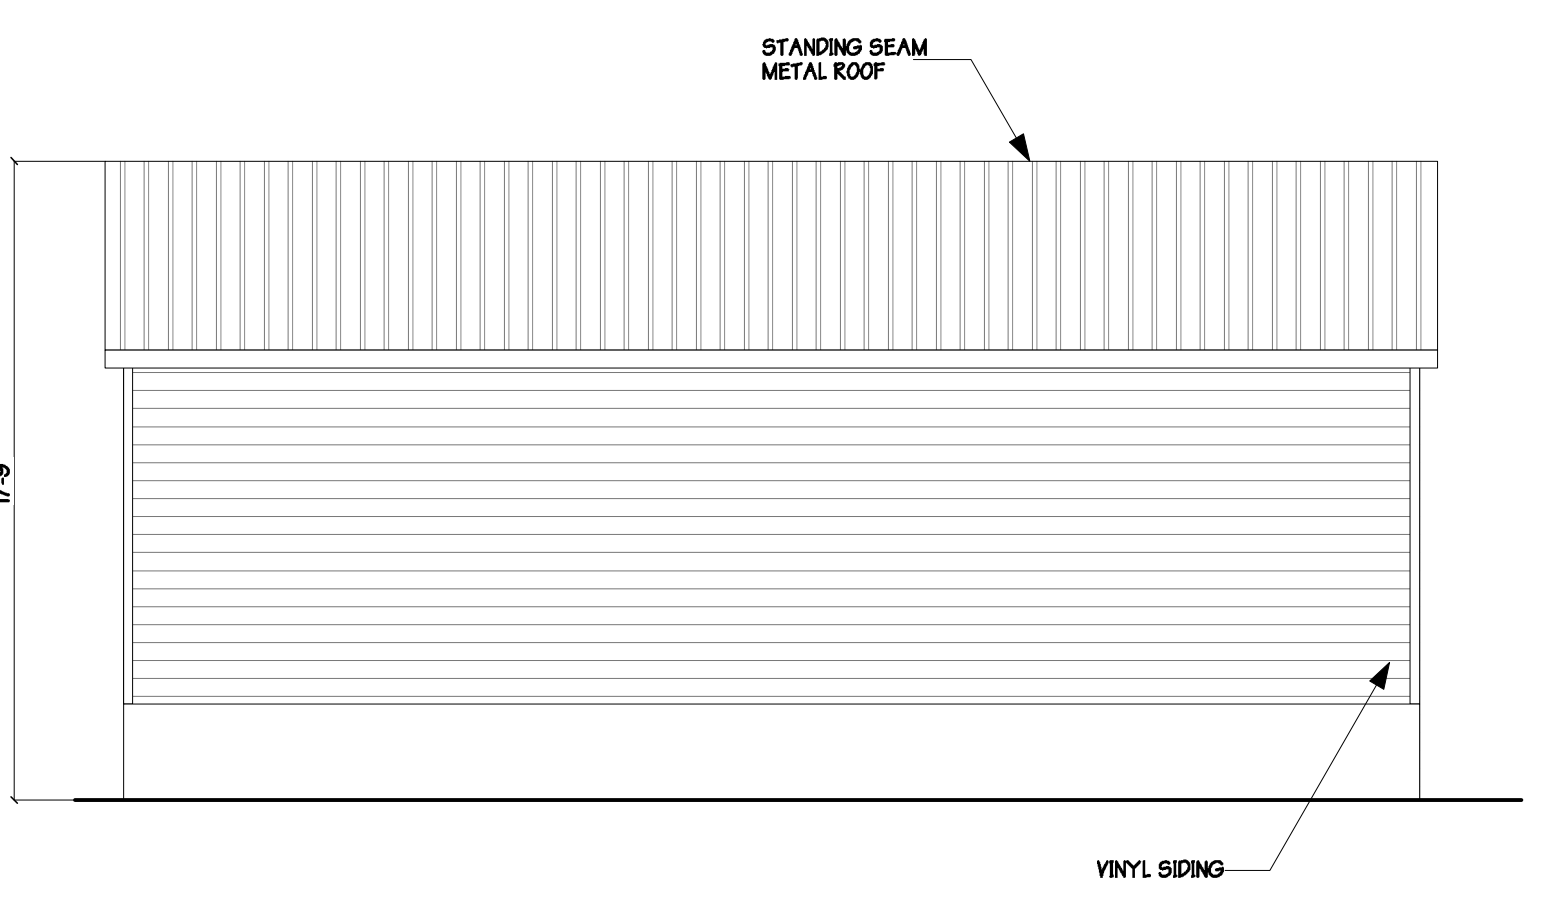


C LEFT ELEVATION
Scale: 3/16" = 1'-0"

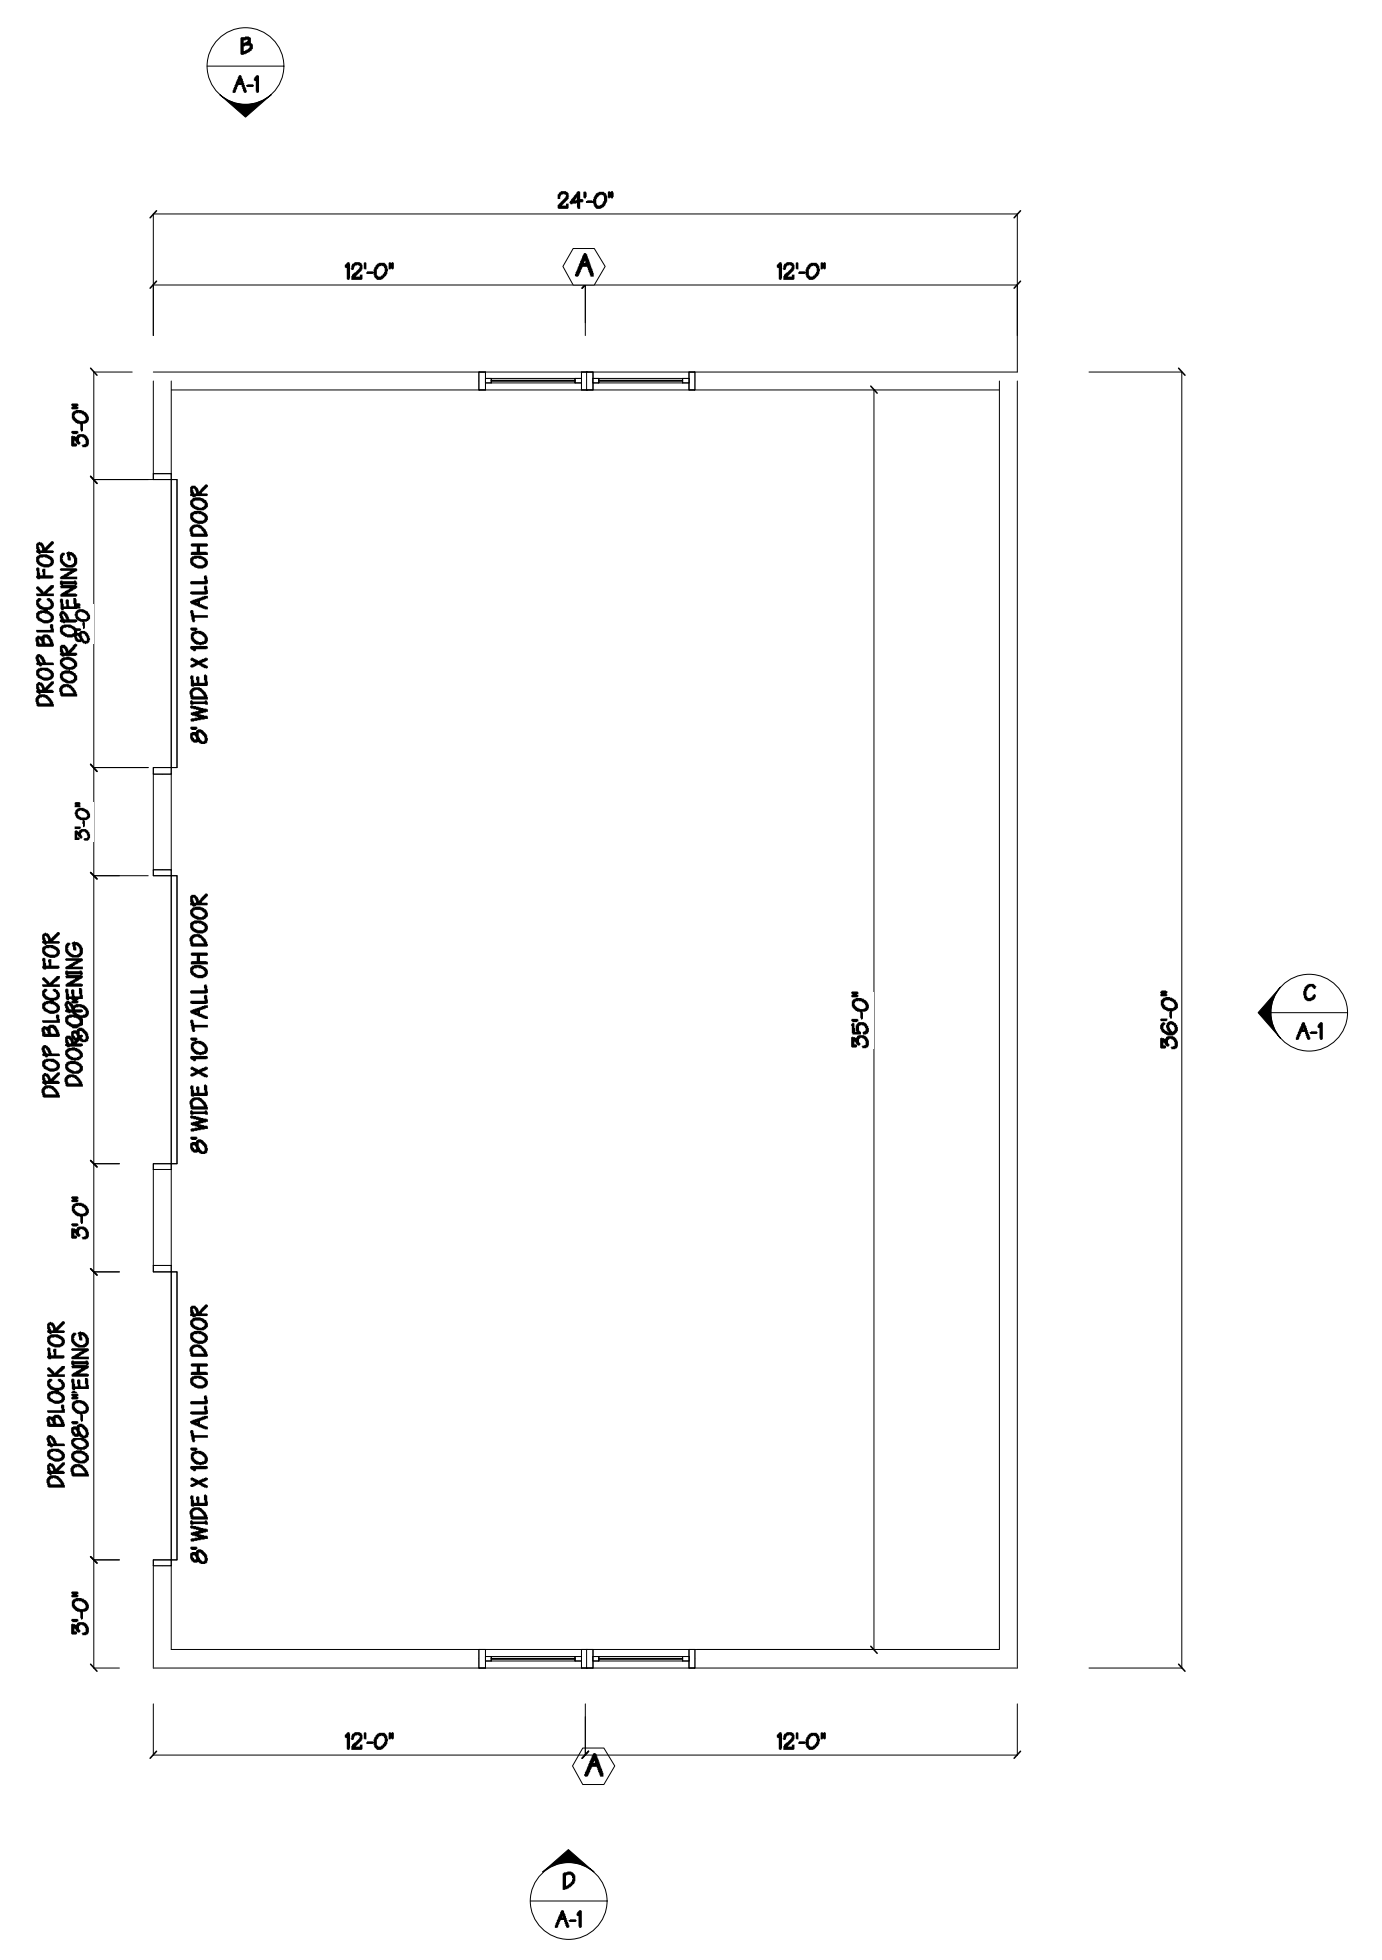

2 FLOOR PLAN
Scale: 3/16" = 1'-0"

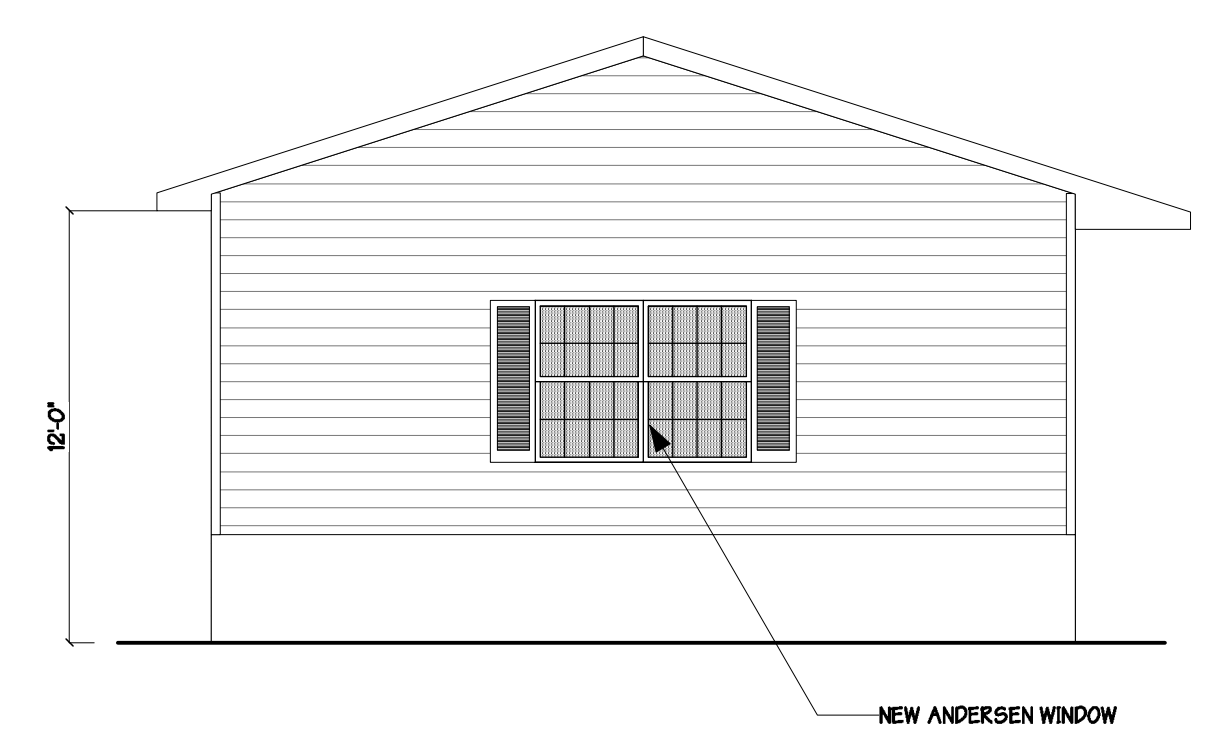

B FRONT ELEVATION
Scale: 3/16" = 1'-0"

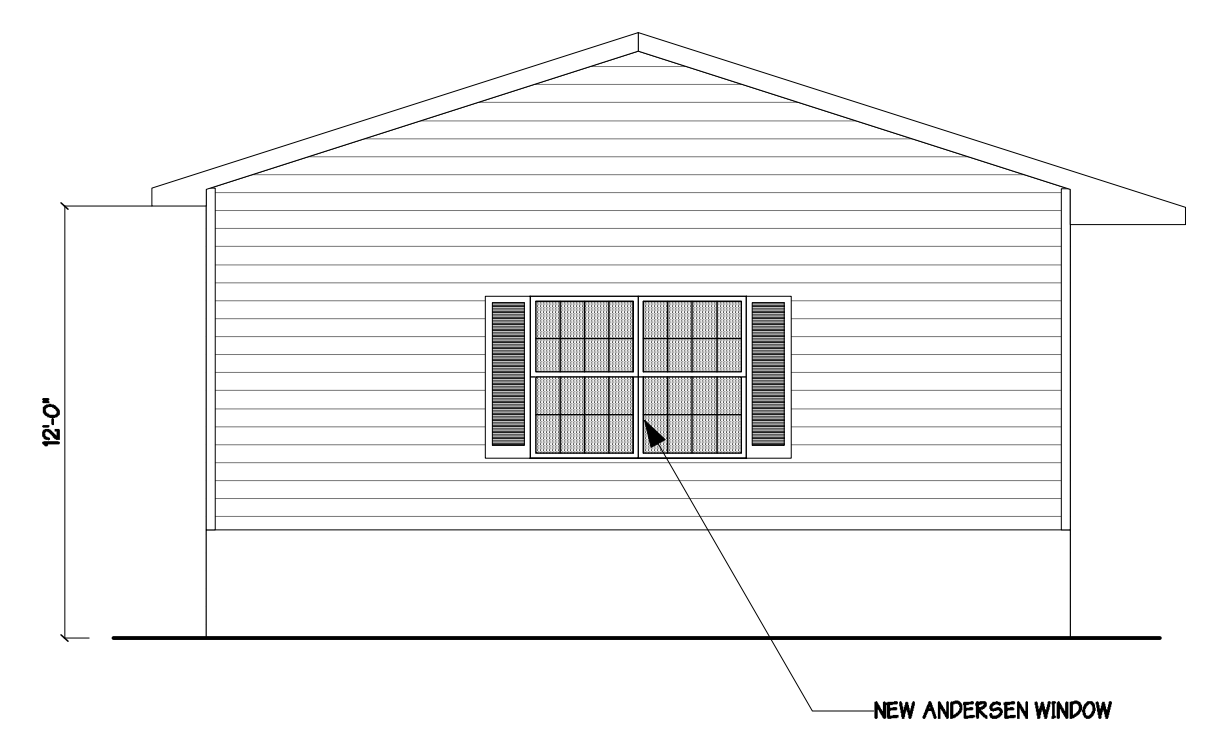

D REAR ELEVATION
Scale: 3/16" = 1'-0"

SAIZAN & WINKLER ARCHITECTS, LLC
78 WEST MAIN STREET
FREEHOLD, NJ 07728
(732) 431-6666
FAX (732) 431-6668
SWARCHLLC.COM

☐ LORI SAIZAN, AIA, NCARB
NJ A1 11685
NY 058755-1
PA RA017160
☐ MICHAEL R. WINKLER, AIA
NJ A1 14419
CERTIFICATE OF AUTHORIZATION # AC 228

CONSULTANTS

REVISIONS

NO.:	DATE:	DESCRIPTION:

ISSUES

DATE:	TO:

PROJECT TITLE

DRAWING TITLE

DATE PROJECT NUMBER

SHEET NO.

A-1