


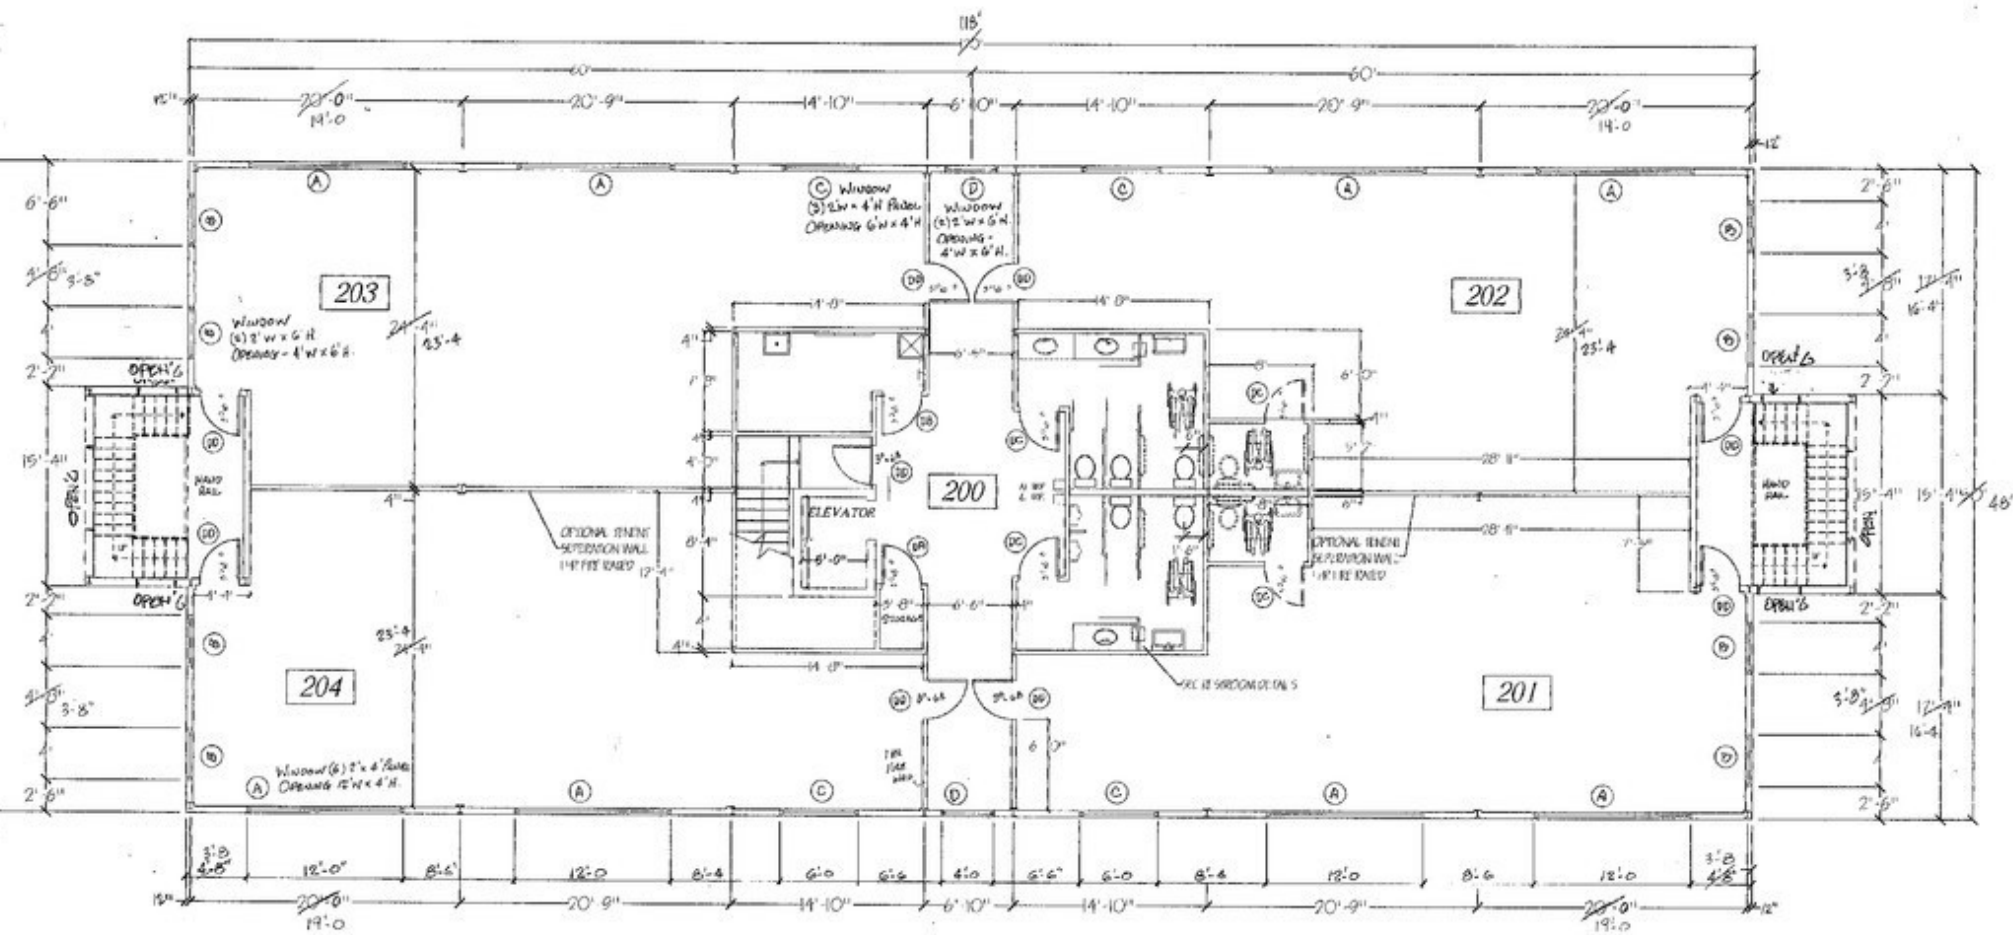

SECOND FLOOR PLAN

SCALE: 3/16" = 1'-0"

THESE PLANS ARE THE PROPERTY OF JOHNSONFREY-TURZAN GROUP, INC. NO PART OF THIS PLAN MAY BE REPRODUCED, COPIED, OR MAY THIS BUILDING BE BUILT WITHOUT WRITTEN PERMISSION OF JOHNSONFREY-TURZAN GROUP, INC.

I HEREBY CERTIFY THAT I HAVE REVIEWED THE ATTACHED DESIGN AND FOUND IT TO BE IN COMPLIANCE WITH SECTION 1006 OF THE SBCCO (1997)