

FOR LEASE - 14414 Blanco Road
San Antonio, TX 78216




Available Suite:
Suite 220 - 2,238 SF
On-Site Management - Secured Garage Parking
Park like setting
Lease Rate: \$15.00 PSF Base + ~\$8.05 PSF NNN

For information please contact:
MICHAEL WEISS or NICK PRATER
210-342-4242
mike@4mrealty.com / nick@4mrealty.com

The information contained herein is furnished by sources deemed reliable, but is subject to verification by purchaser or tenant. 4M Realty Company assumes no responsibility and makes no guarantees, warranties or representations as to the completeness or accuracy thereof. The offering is made subject to errors, omissions, changes of price or condition, prior sale or lease, or withdrawal without notice.

4mrealty.com

FOR LEASE - 14414 Blanco Road
San Antonio, TX 78216

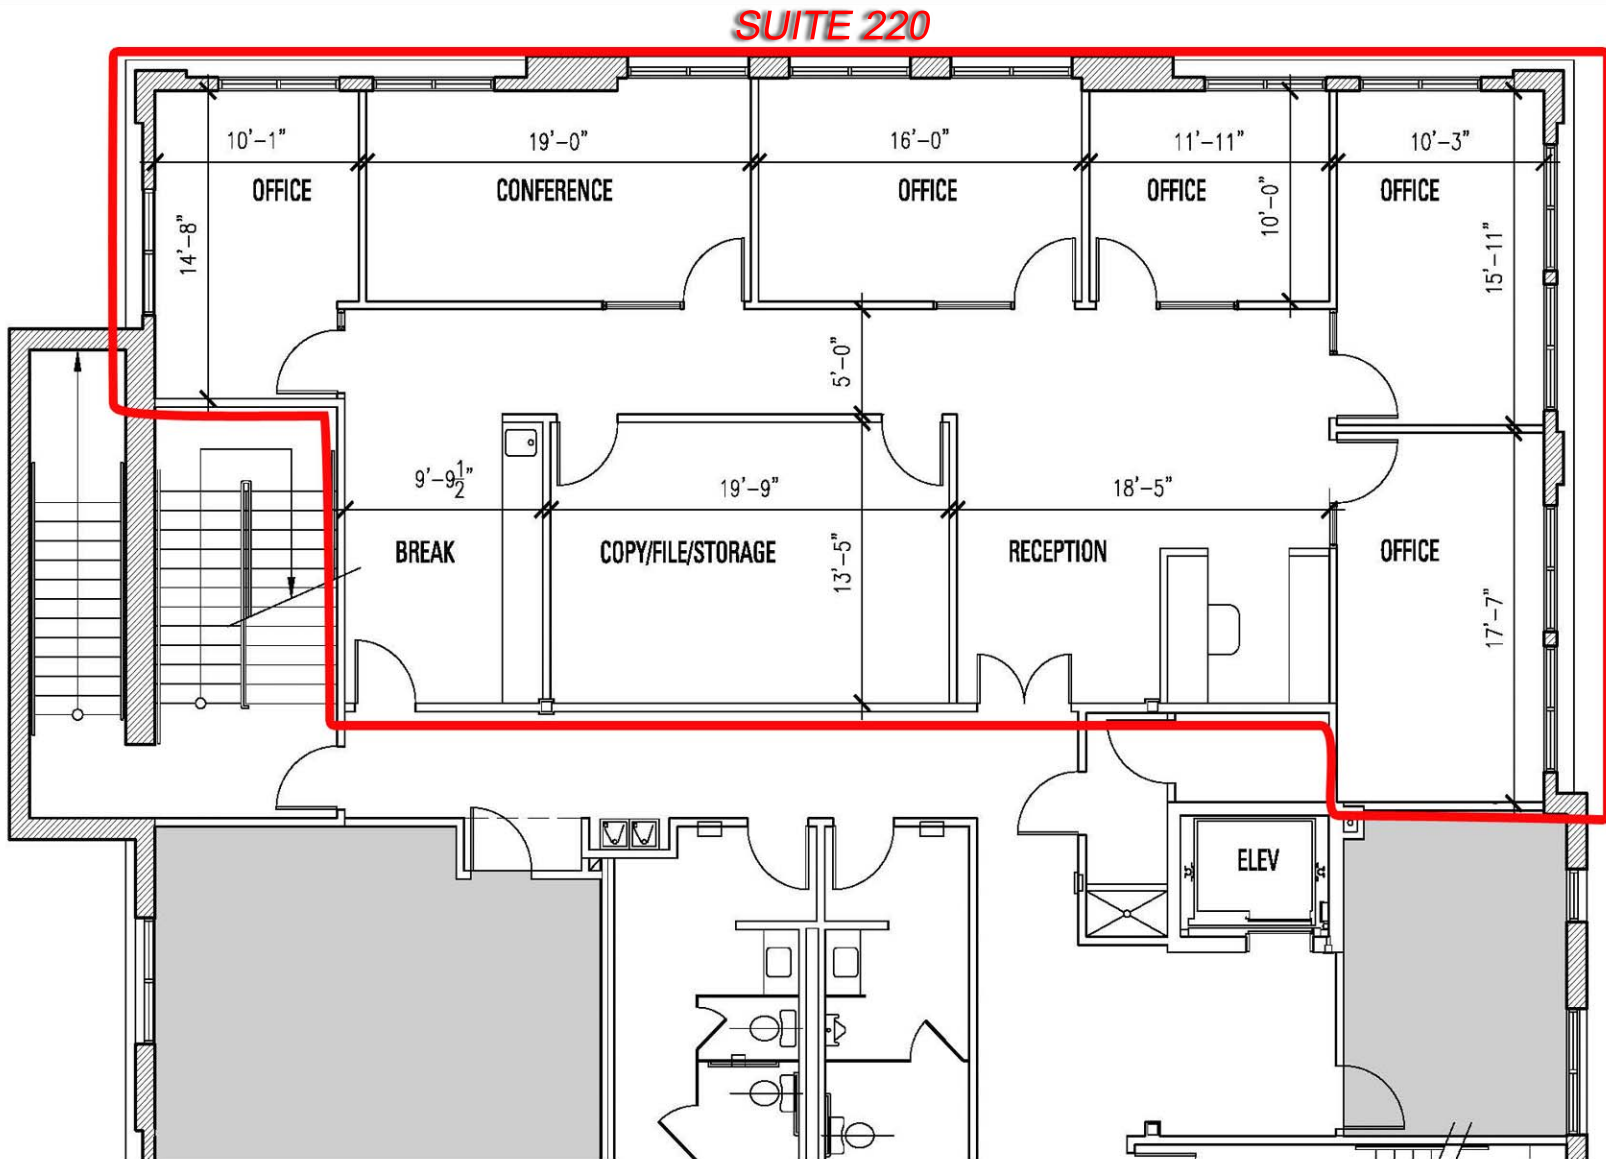

PROPOSED SUITE FLOOR PLAN: 2ND FLOOR

SCALE: 1/16" = 1'-0"



14414 BLANCO RD	
DATE: MARCH 6, 2014	

The information contained herein is furnished by sources deemed reliable, but is subject to verification by purchaser or tenant. 4M Realty Company assumes no responsibility and makes no guarantees, warranties or representations as to the completeness or accuracy thereof. The offering is made subject to errors, omissions, changes of price or condition, prior sale or lease, or withdrawal without notice.

4mrealty.com