



42146 Big Bear Boulevard

Big Bear Lake, California

PROPERTY FEATURES


- 113,228 SF Shopping Center Anchored by Vons, Dollar Tree, DIY Home Improvement, US Post Office, Starbucks, Hallmark and more
- Monument Signage Available
- The Dominant Shopping Center In the Big Bear Trade Area
- Above Average Annual Retail Sales
- 10,000 SF Sub-Anchor Space Available
- Free-Standing Bank Pad Available
- Shops Available
- Parking 6:1,000 SF
- Signalized Main Entrance
- Available for Immediate Occupancy

FOR MORE INFORMATION, OR TO TOUR, PLEASE CONTACT:

Jeffrey Simonds
Senior Vice President
Tel 949 468 2392
jsimonds@naicapital.com
BRE # 00426710


NAI Orange County Office
1920 Main Street, Suite 100
Irvine, CA 92614
Tel 949 854 6600
Toll Free 866 739 8315
www.naicapital.com



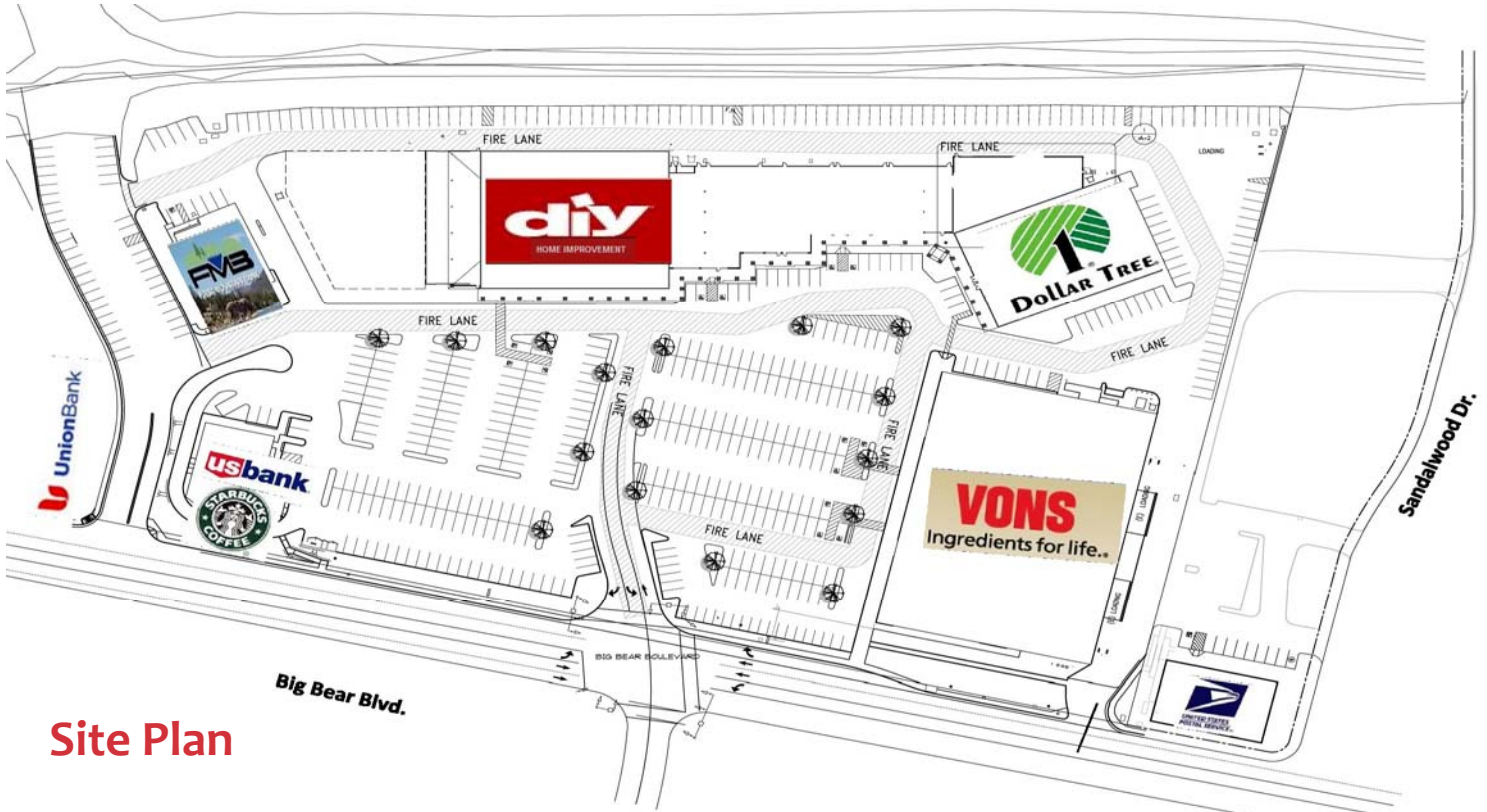

Site Plan

BIG BEAR CA - INTERLAKEN
EXISTING SITE PLAN
SCALE: 1"=30'-0"
12-08-2011

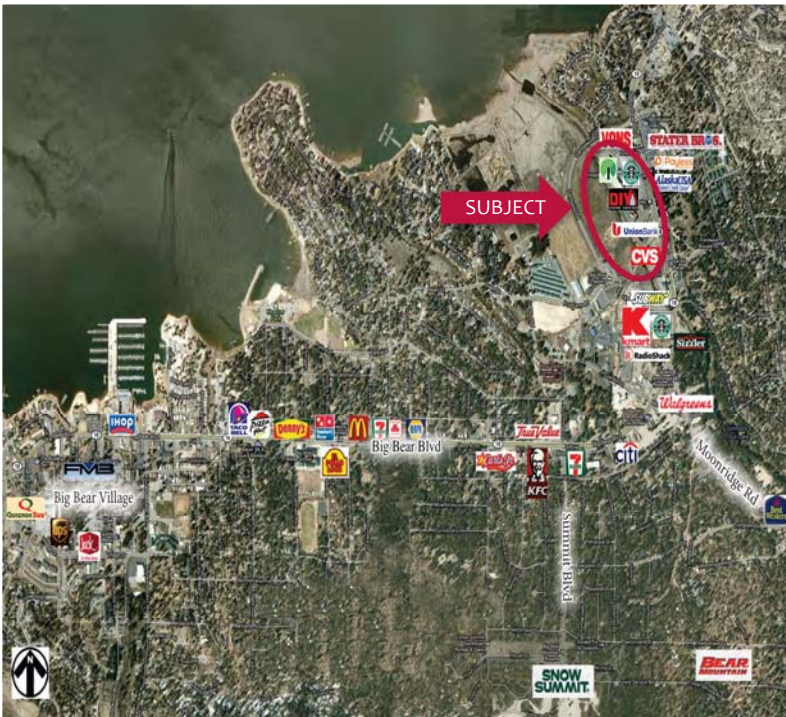

FOR MORE INFORMATION, OR TO TOUR, PLEASE CONTACT:

Jeffrey Simonds, Senior Vice President
Tel 949 468 2392 | jsimonds@naicapital.com
BRE #00426710

NAI Orange County Office
1920 Main Street, Suite 100, Irvine, CA 92614
Tel 949 854 6600 | www.naicapital.com