


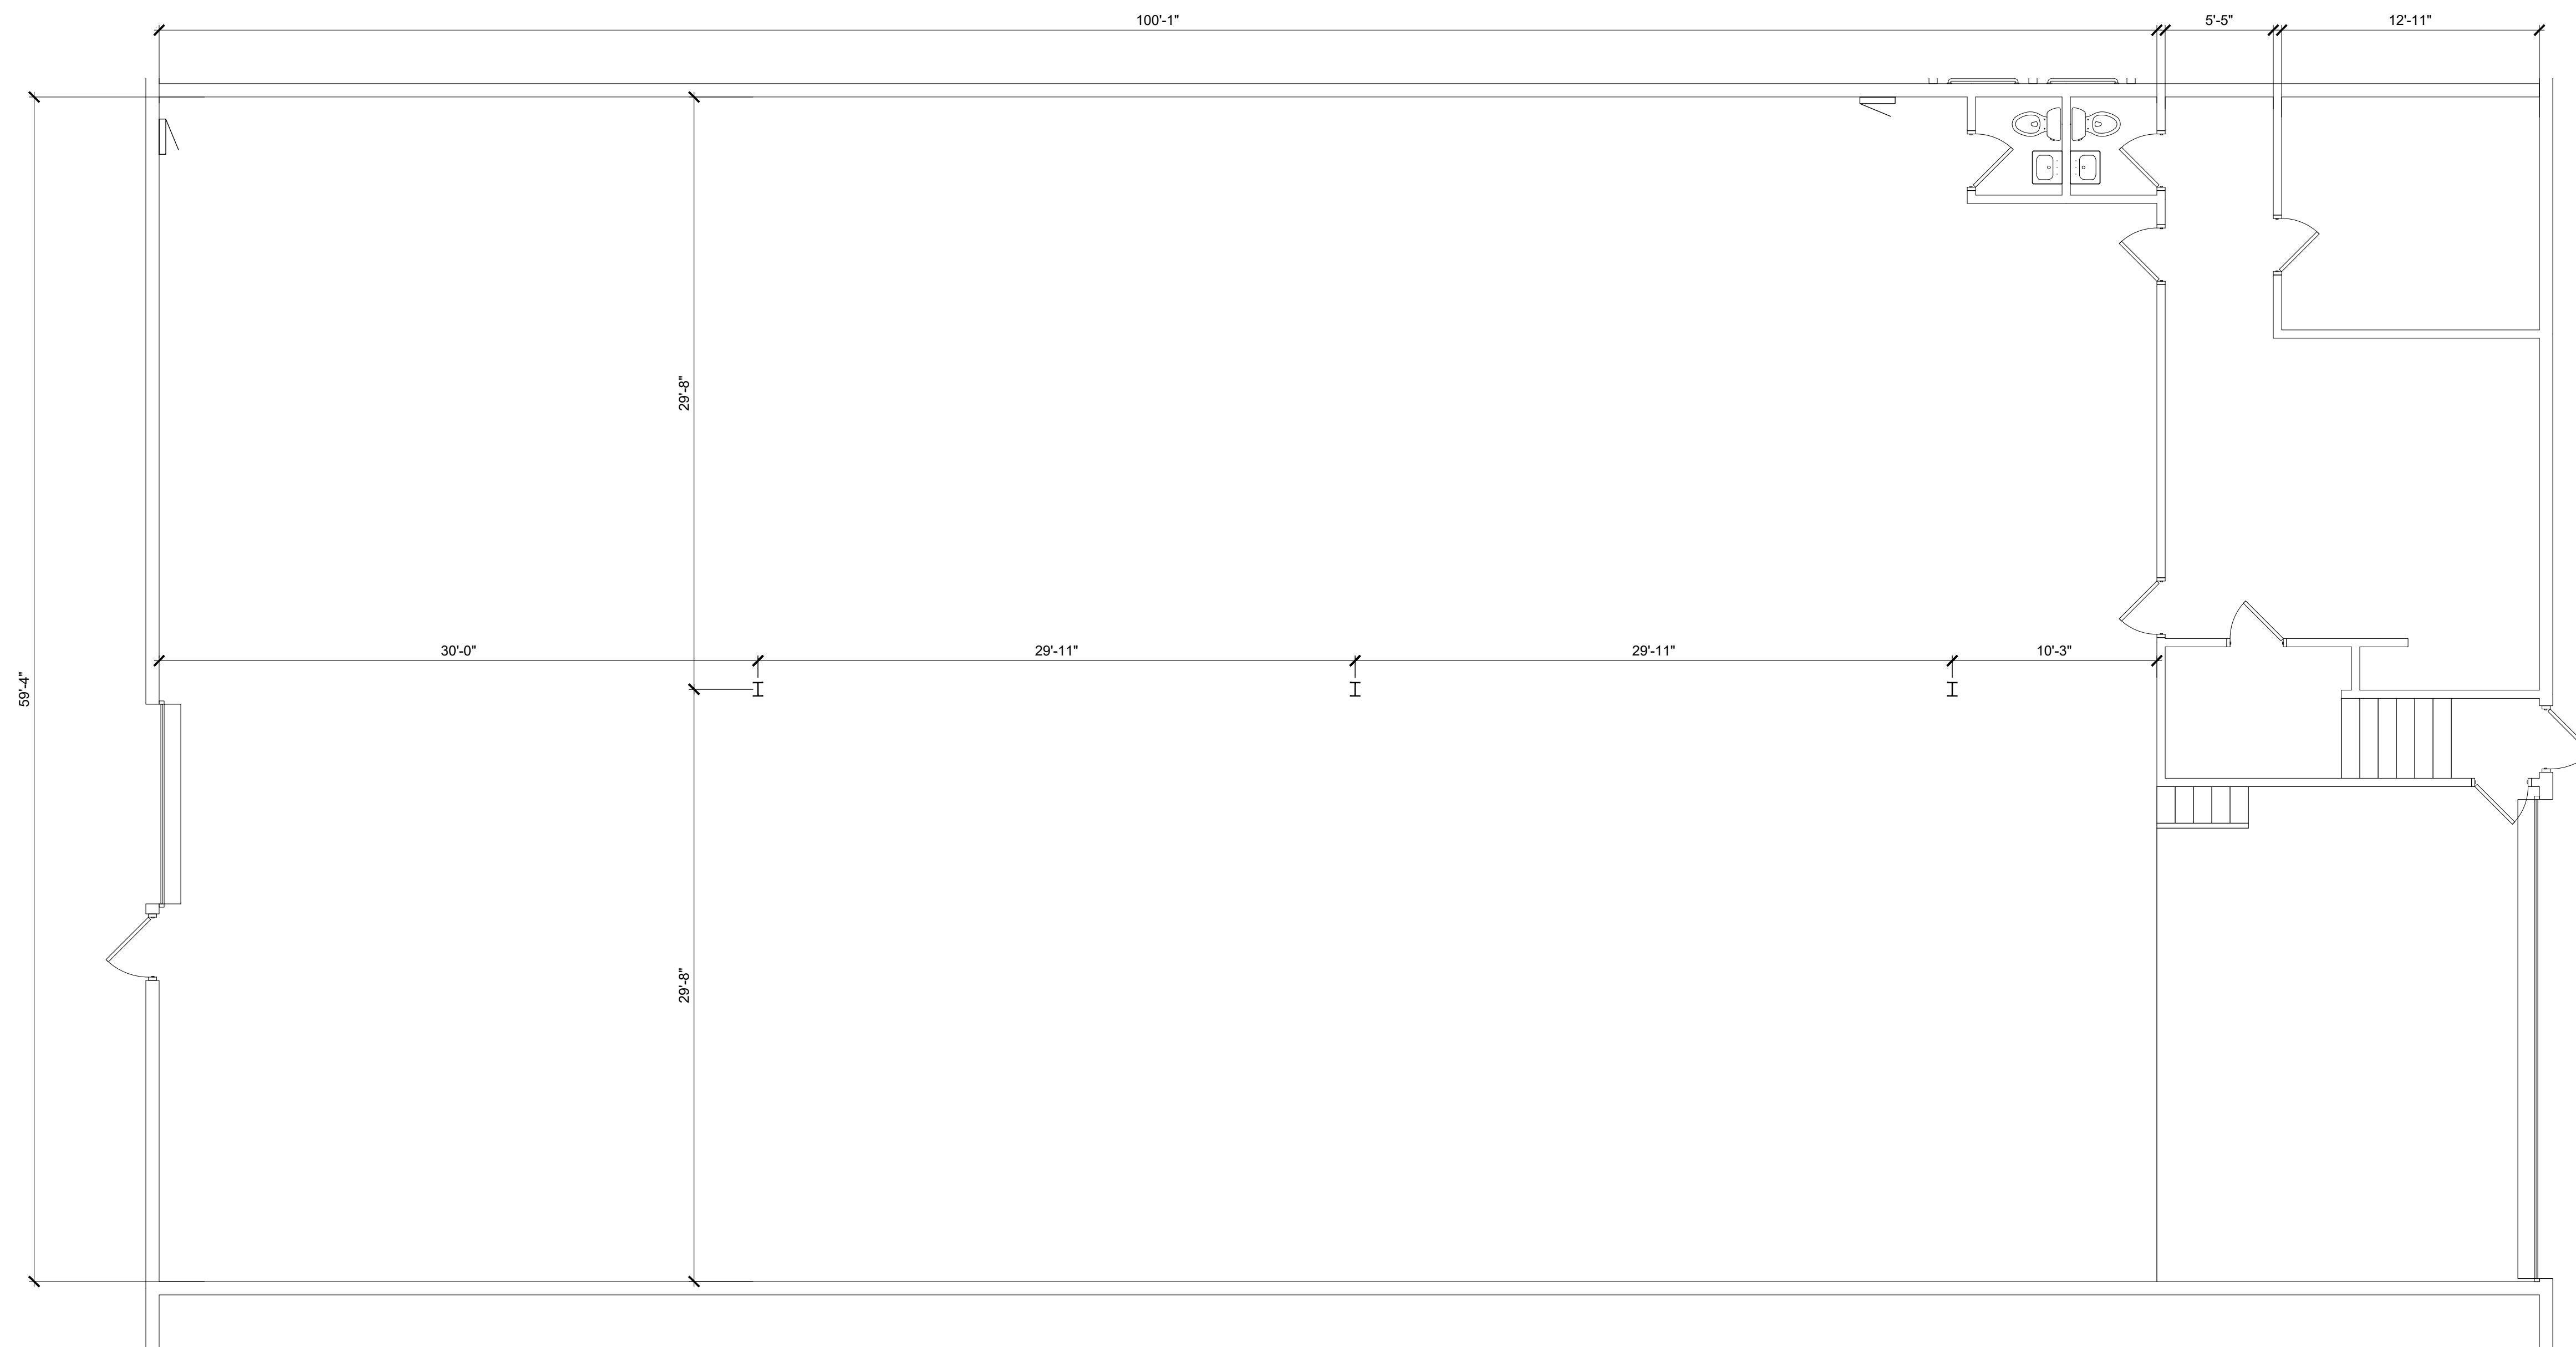

COPYRIGHT 2025



Juan A. Olaya
T: 561.827.6250
jaoconsultinginc@gmail.com

Existing layout for:

16507

16507 NW 8th Ave.
Miami, Fl.

Client:
Longpoint
13218 W. Broward Blvd.
Plantation, Fl. 33325

[illegible]

Project number	25014.50
Date	5 December 2025
Drawn by	JAO
Checked by	ANS-JAO

Floor Plan