


17 Arcadian Avenue  
Paramus, NJ

Suite 103  
2,747 Rentable SF

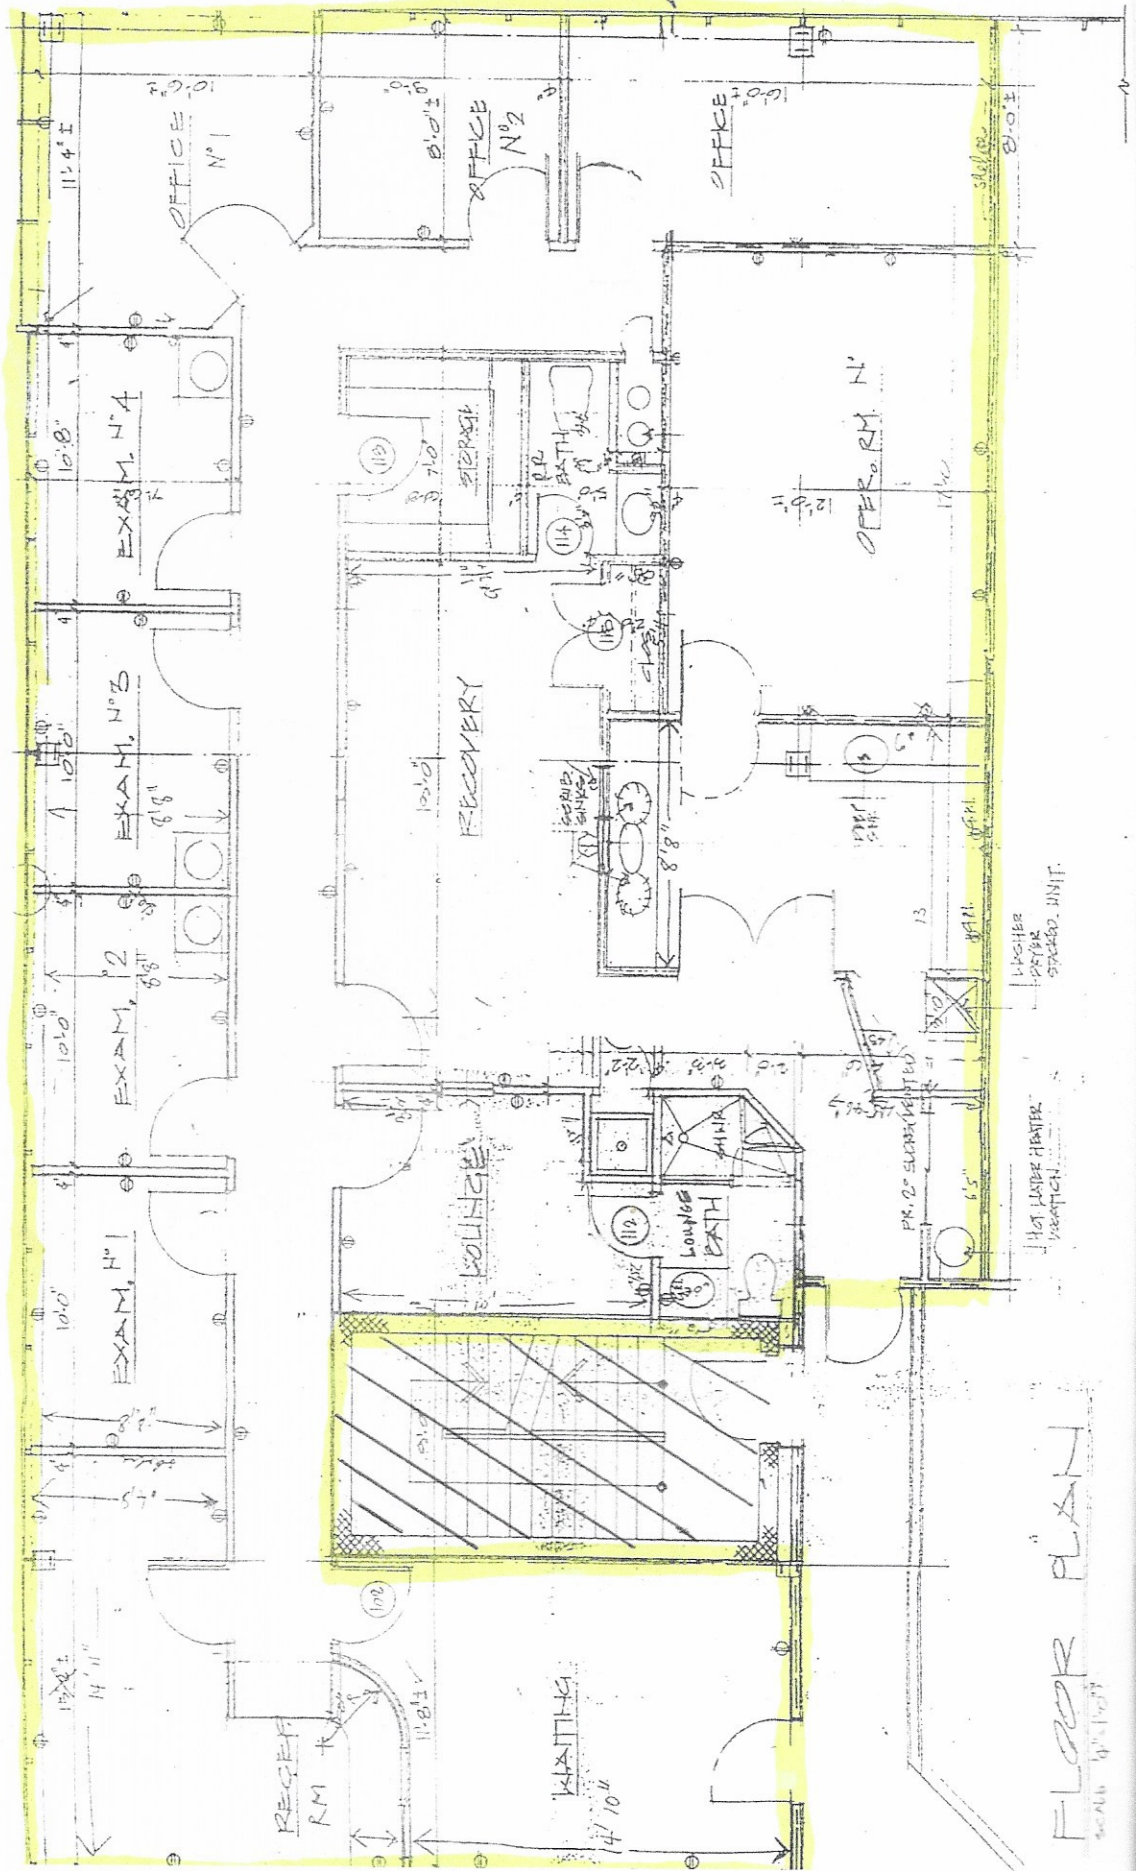

FLOOR PLAN  
SCALE 1/8" = 1'-0"