


# CAIRNBRAE REALTY

NEW DEVELOPMENT

9,856 SF RETAIL CENTER

3300 State Highway 97, Sand Springs, OK 74063

SPACE AVAILABLE @ \$20NNN

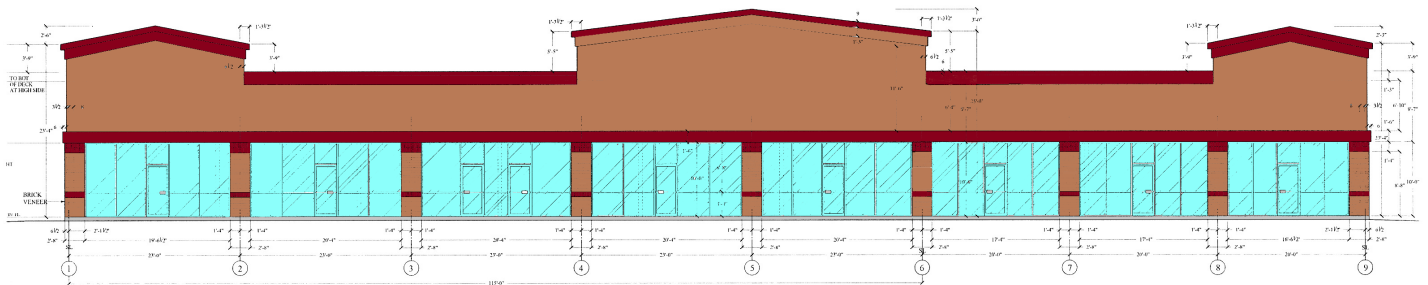

A EAST ELEVATION  
SCALE 3/16" = 1'-0"



Cairnbrae Realty  
2500 West 81st Street  
Tulsa, OK 74132  
(918) 445-2068  
(918) 691-3897  
cairnbraerealty@gmail.com

www.cairnbraerealty.com