


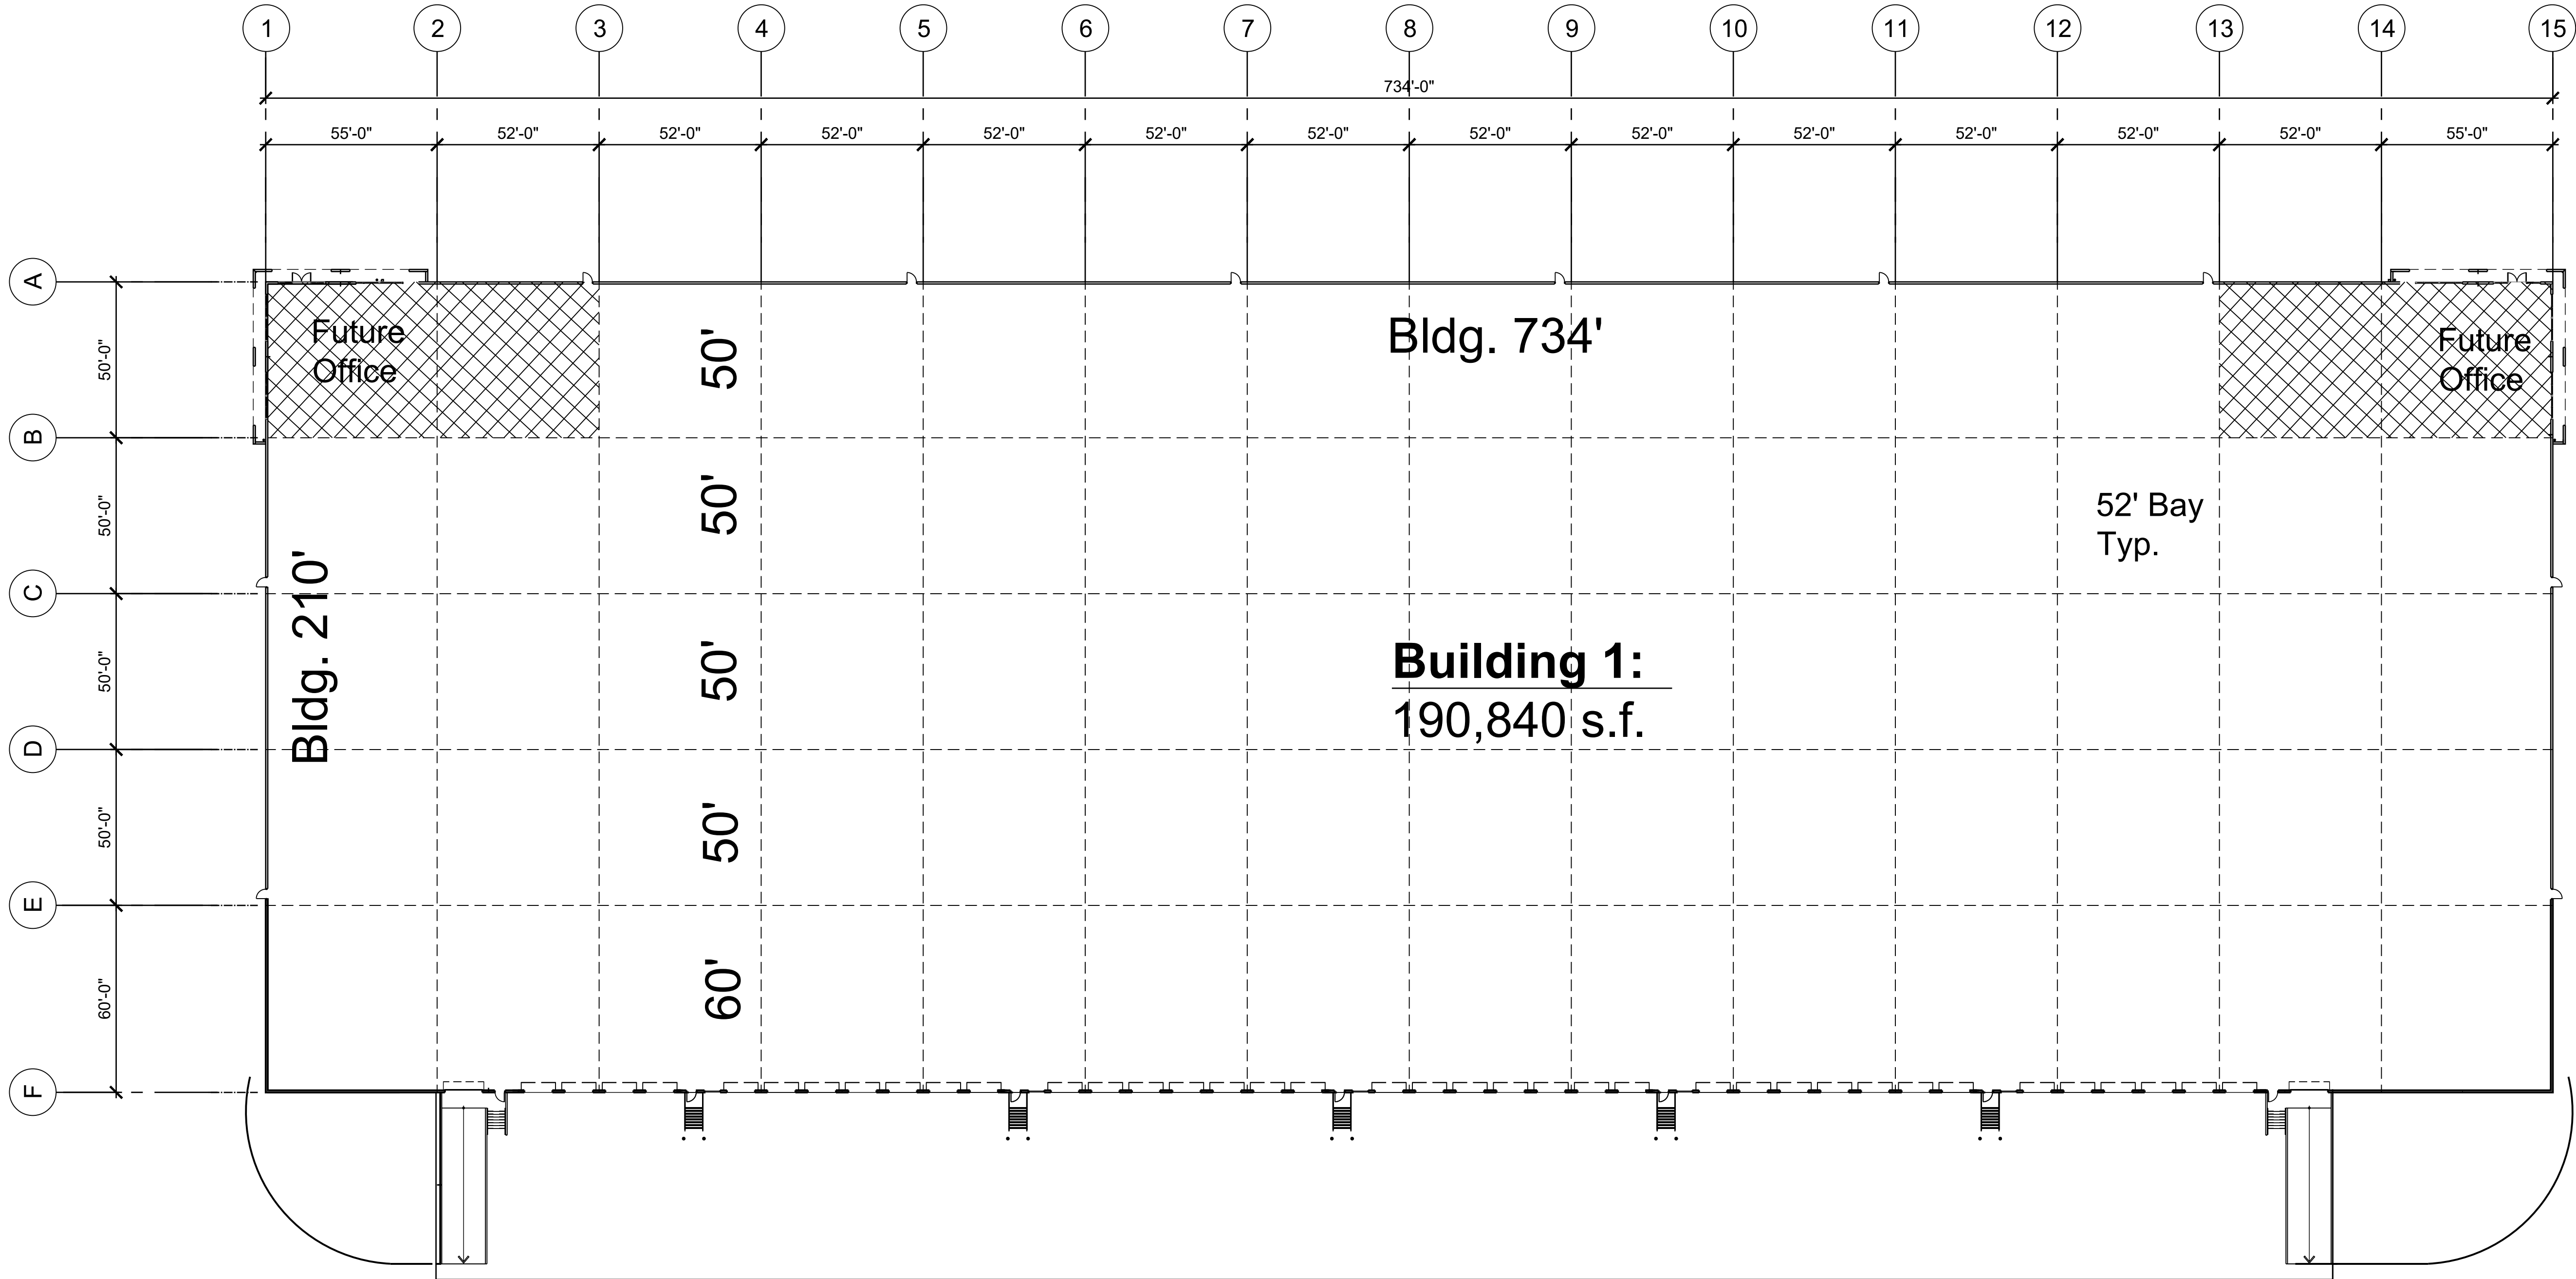

PROPOSED BLDG. 1 FLOOR PLAN

NEW INDUSTRIAL PROJECT

SWC MILITARY HWY AND SAN JUAN ROAD

PHARR, TX

Drawing Plot Bar

Use this plot bar to confirm drawing has not been reduced or enlarged from original. If this plot bar is not exactly 1 inch long the physical size of drawing has changed.

DRAWN BY: JT    DATE: 8/2/22

CCC JOB NO.

7541

SHEET NO.

A1.1

COMMERCE CONSTRUCTION CO., L.P.

13191 Crossroads Parkway North

Sixth Floor

City of Industry, California 91746-3497

Telephone: (302) 689-0453

License No. 723302

REVISIONS

1

2

14