


BETHEL HOUSE OF GOD - MIXED-USE DEVELOPMENT

OCTOBER 14, 2022

516 NW 4TH AVE, HALLANDALE BEACH, FL 33009

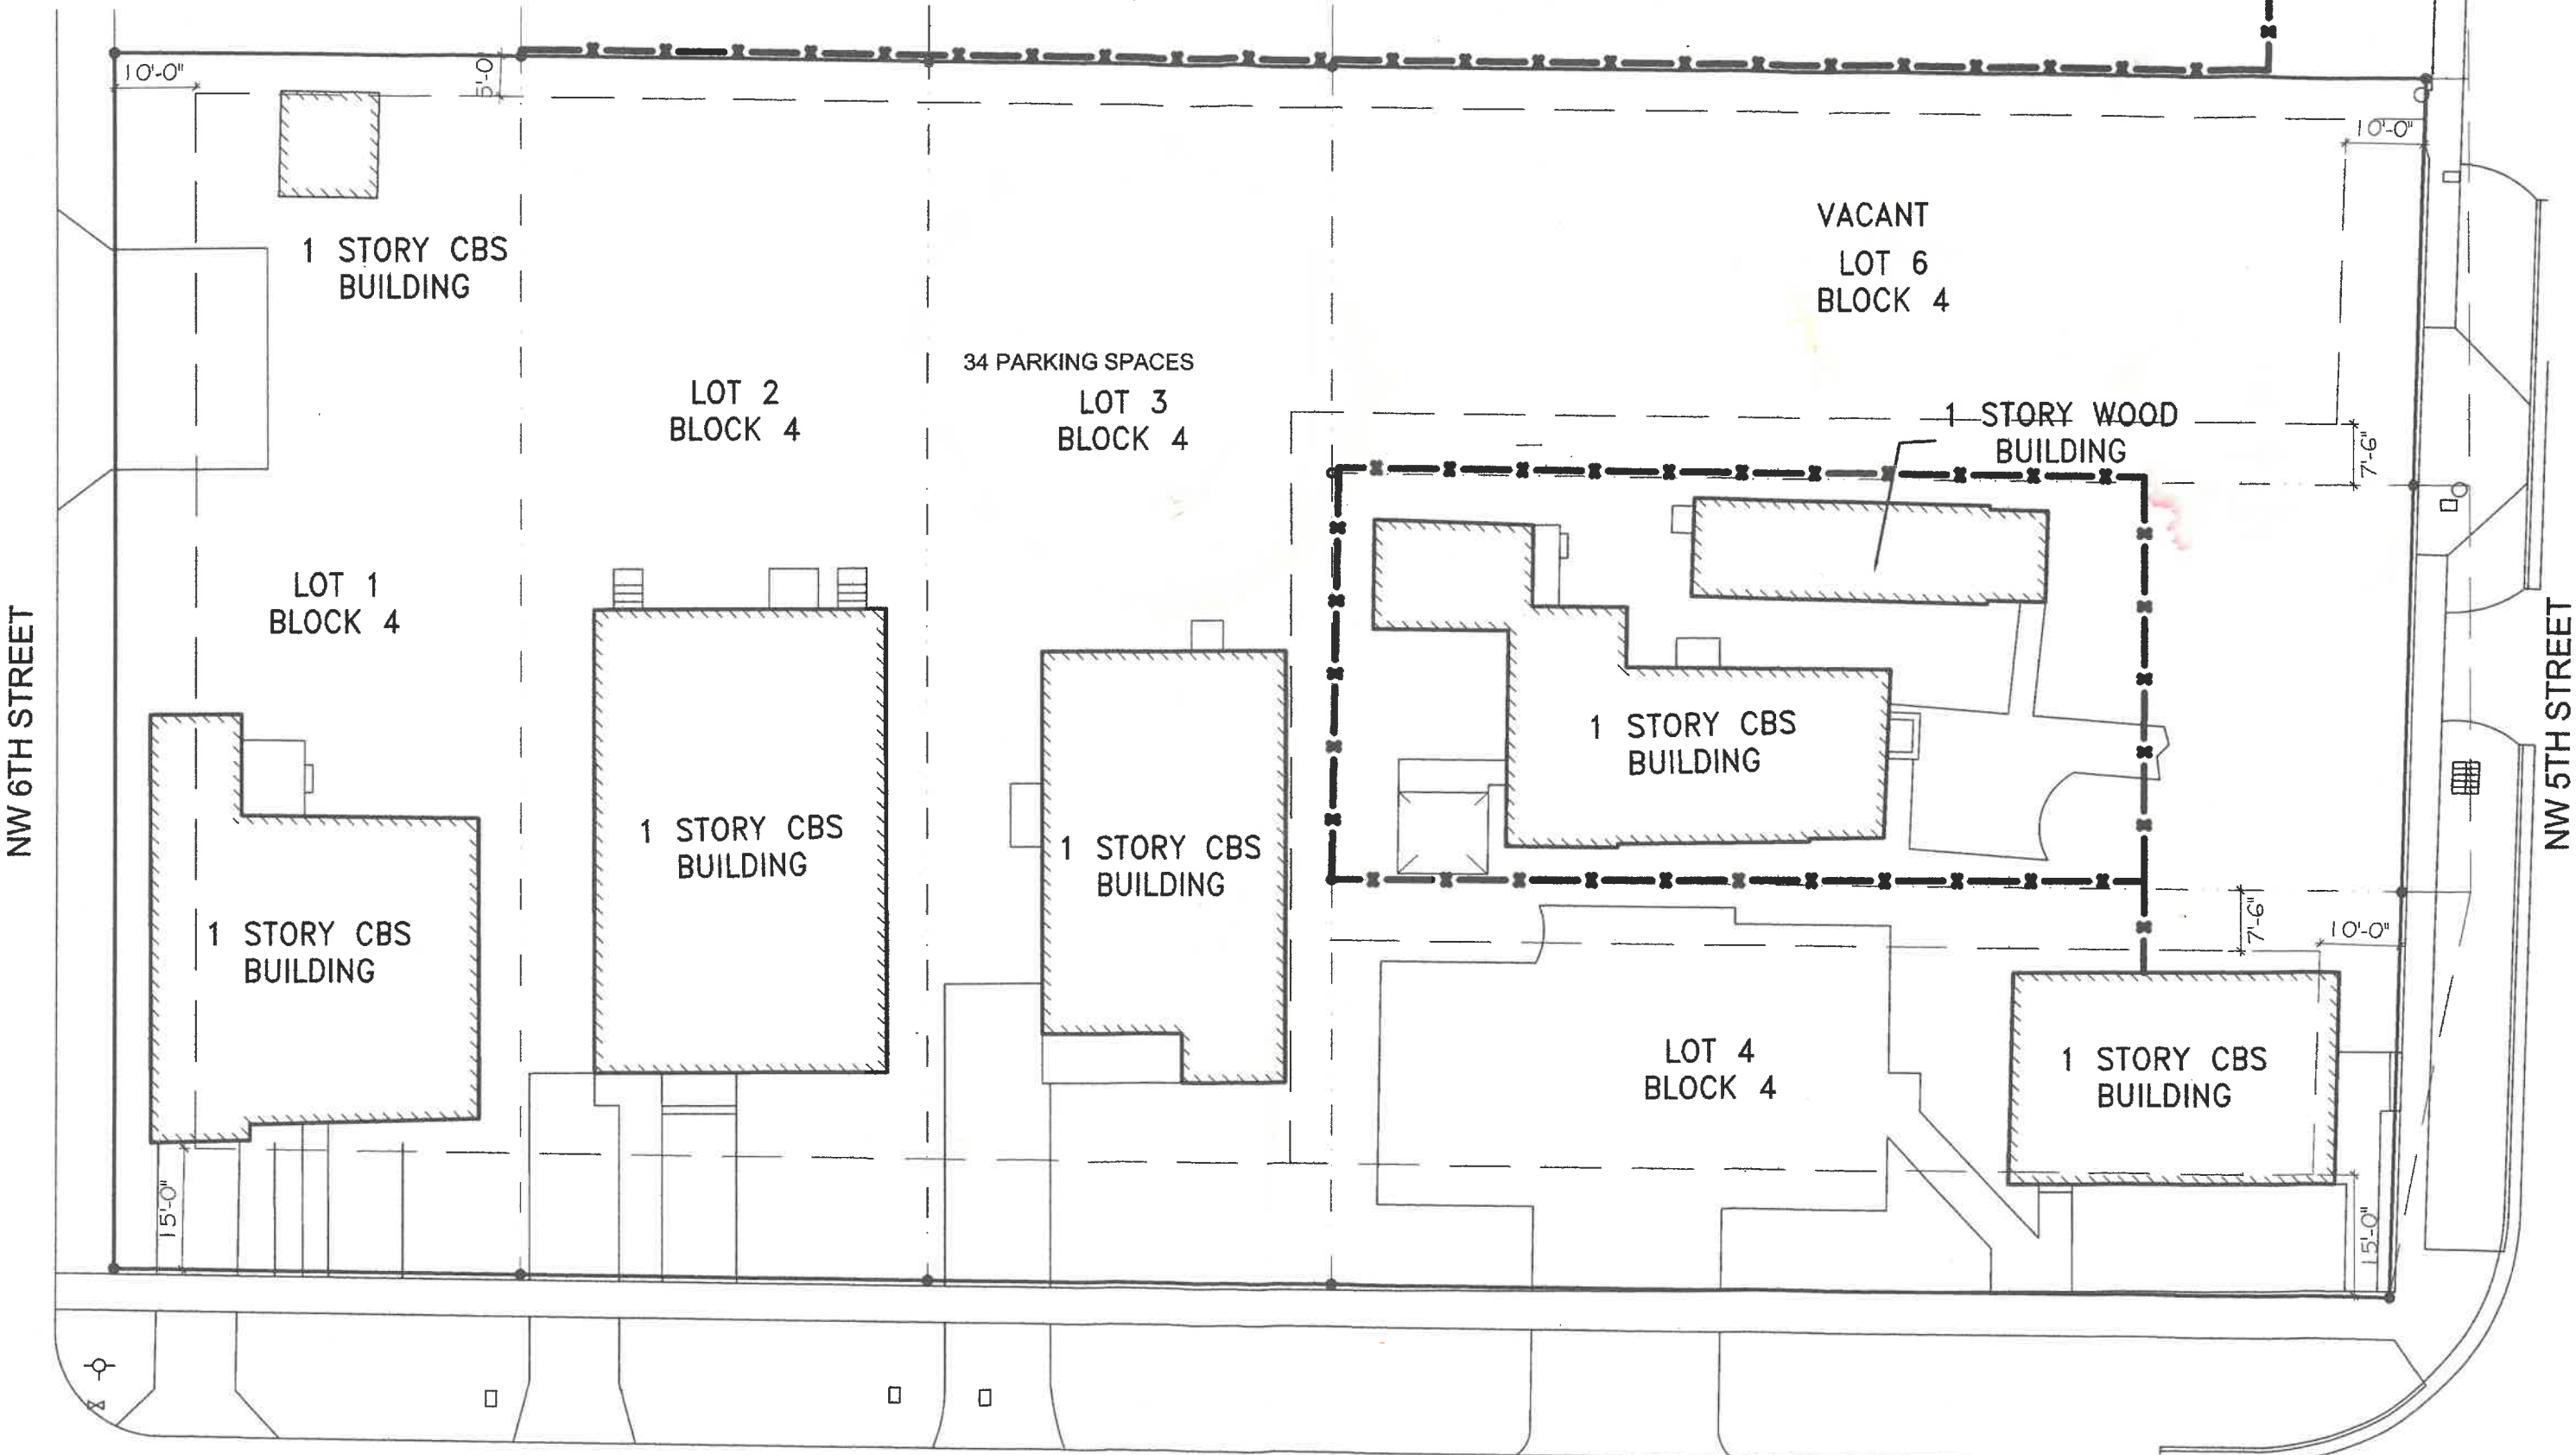

EXISTING SITE PLAN
SCALE: 1" = 20'-0"

NW 4TH AVENUE