


OUTLETS OCEAN CITY
12741 Ocean Gtwy
Ocean City, MD 21842

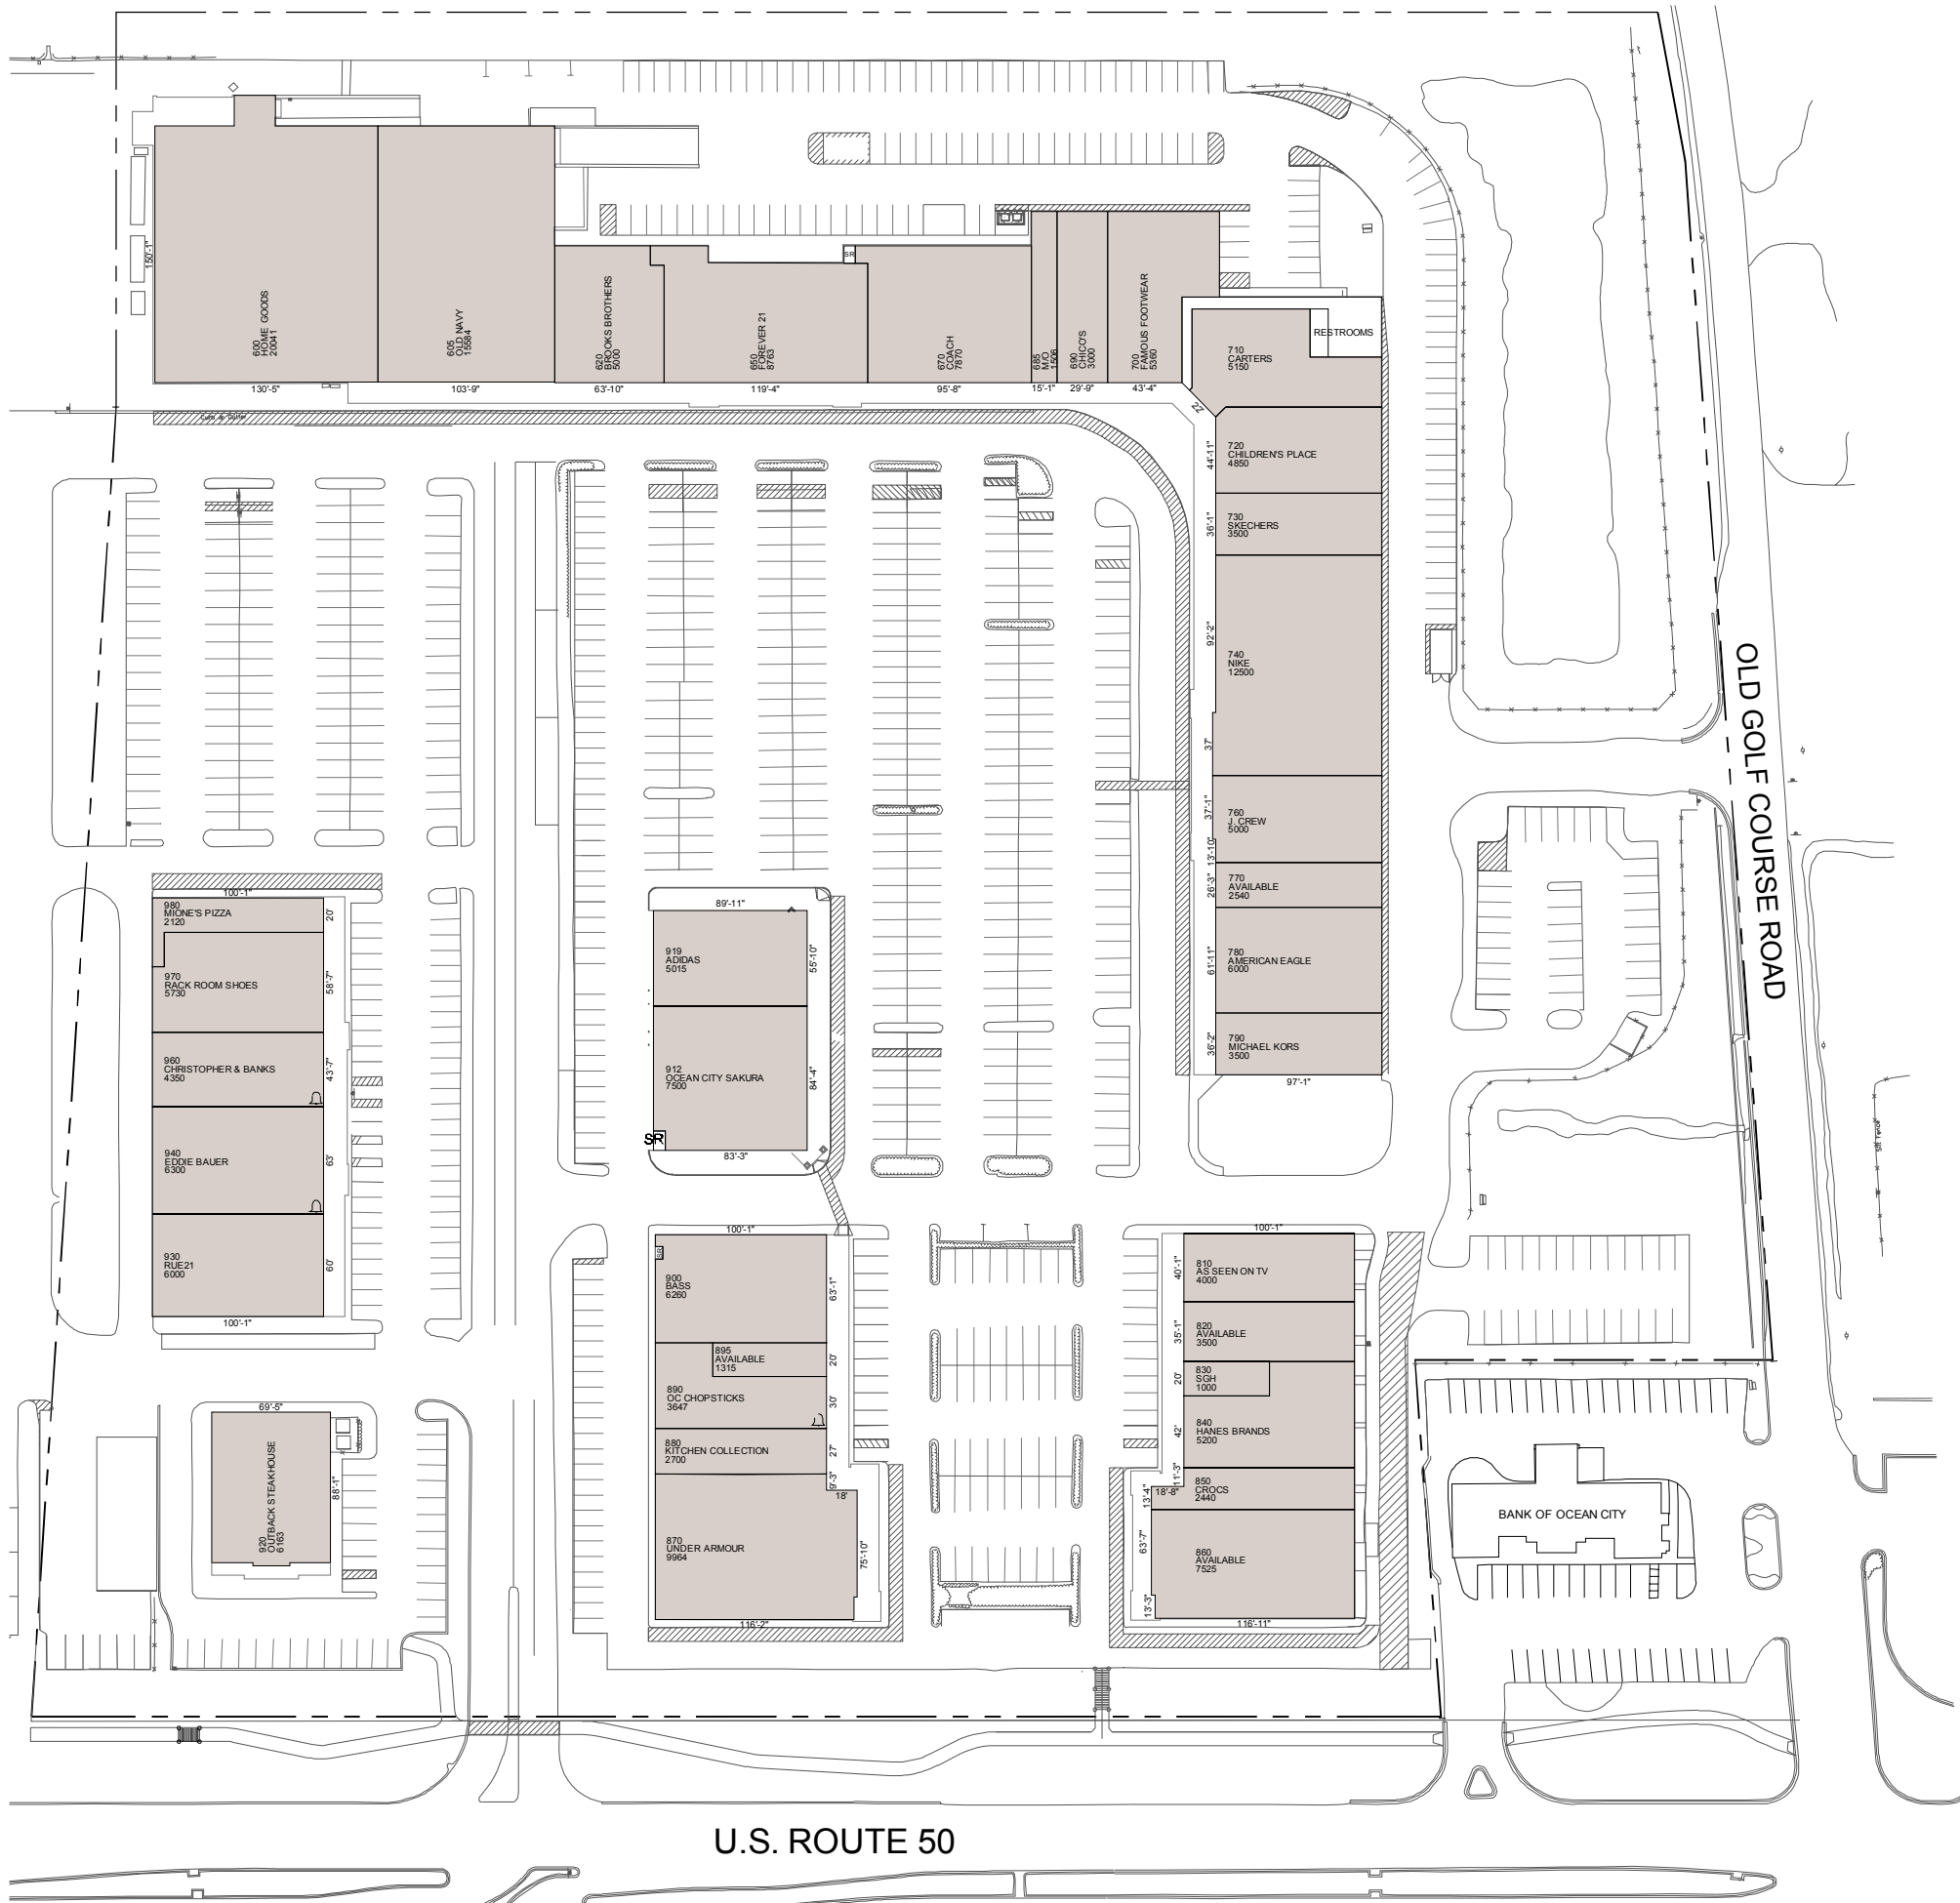

The Outlet Resource Group
880 N. Michigan Avenue, Suite 1600, Chicago, IL 60611
Office 1.312.292.9585 www.outletresource.com



1614 E. Churchville Rd., Suite 101, Bel Air MD 21035
Office Phone - 443.345.1604 www.lobsystems.com

THIS DRAWING DOES NOT CONSTITUTE A REPRESENTATION, WARRANTY OR AGREEMENT THAT THE BUILDINGS, IMPROVEMENTS, FACILITIES, COMMON AREAS AND STORES WILL BE AS ILLUSTRATED, OR THAT ANY TENANTS REFERENCED ON THIS DRAWING WILL AT ANY TIME BE OCCUPANTS. OWNER RESERVES THE RIGHT TO MODIFY THE SIZE, CONFIGURATION, LAY-OUT, FACILITIES AND OCCUPANTS OF THE CENTER AT ANY TIME.

NO.	REVISION	DATE
FILE	DRAWN	CHECKED
LODS		11/21/2019

SHEET TITLE
**SITE PLAN
1 OF 2**

SCALE: N.T.S.

DRAWING NUMBER
L1

TOTAL GLA 199,425 SF.

© 2019 LOD SOLUTIONS LLC All Rights Reserved