


PROJECT:
FRANKLIN BUSINESS PARK

ADDRESS:
2210 FRANKLIN DR,
MESQUITE, TX, 75150

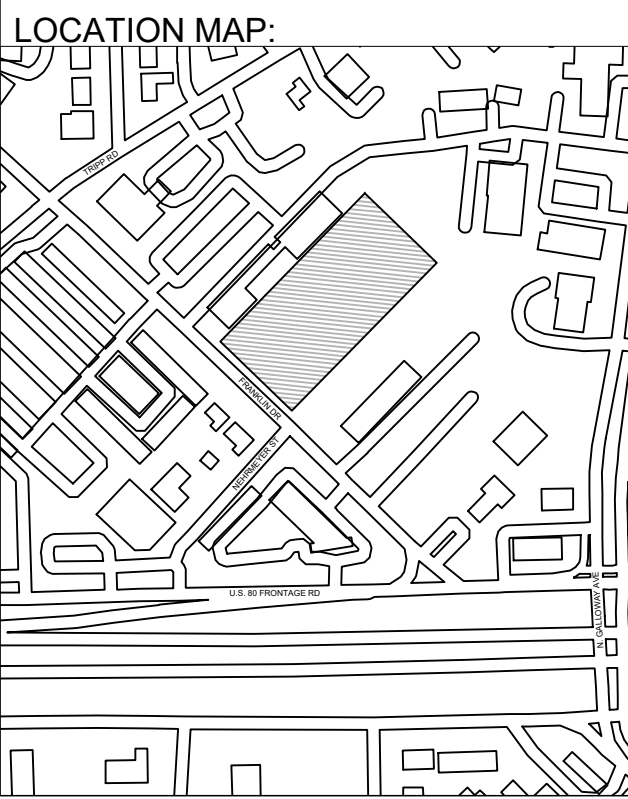


LEGEND:

GENERAL NOTES:

REV	DATE	NOTES
0		
1		
2		
3		
4		

TITLE: B3, FLOOR PLAN	
DATE: 12/16/2025	REV: 0
SCALE: 3/32" = 1' 0"	SHEET #:
SHEET: BLDG 3	A00

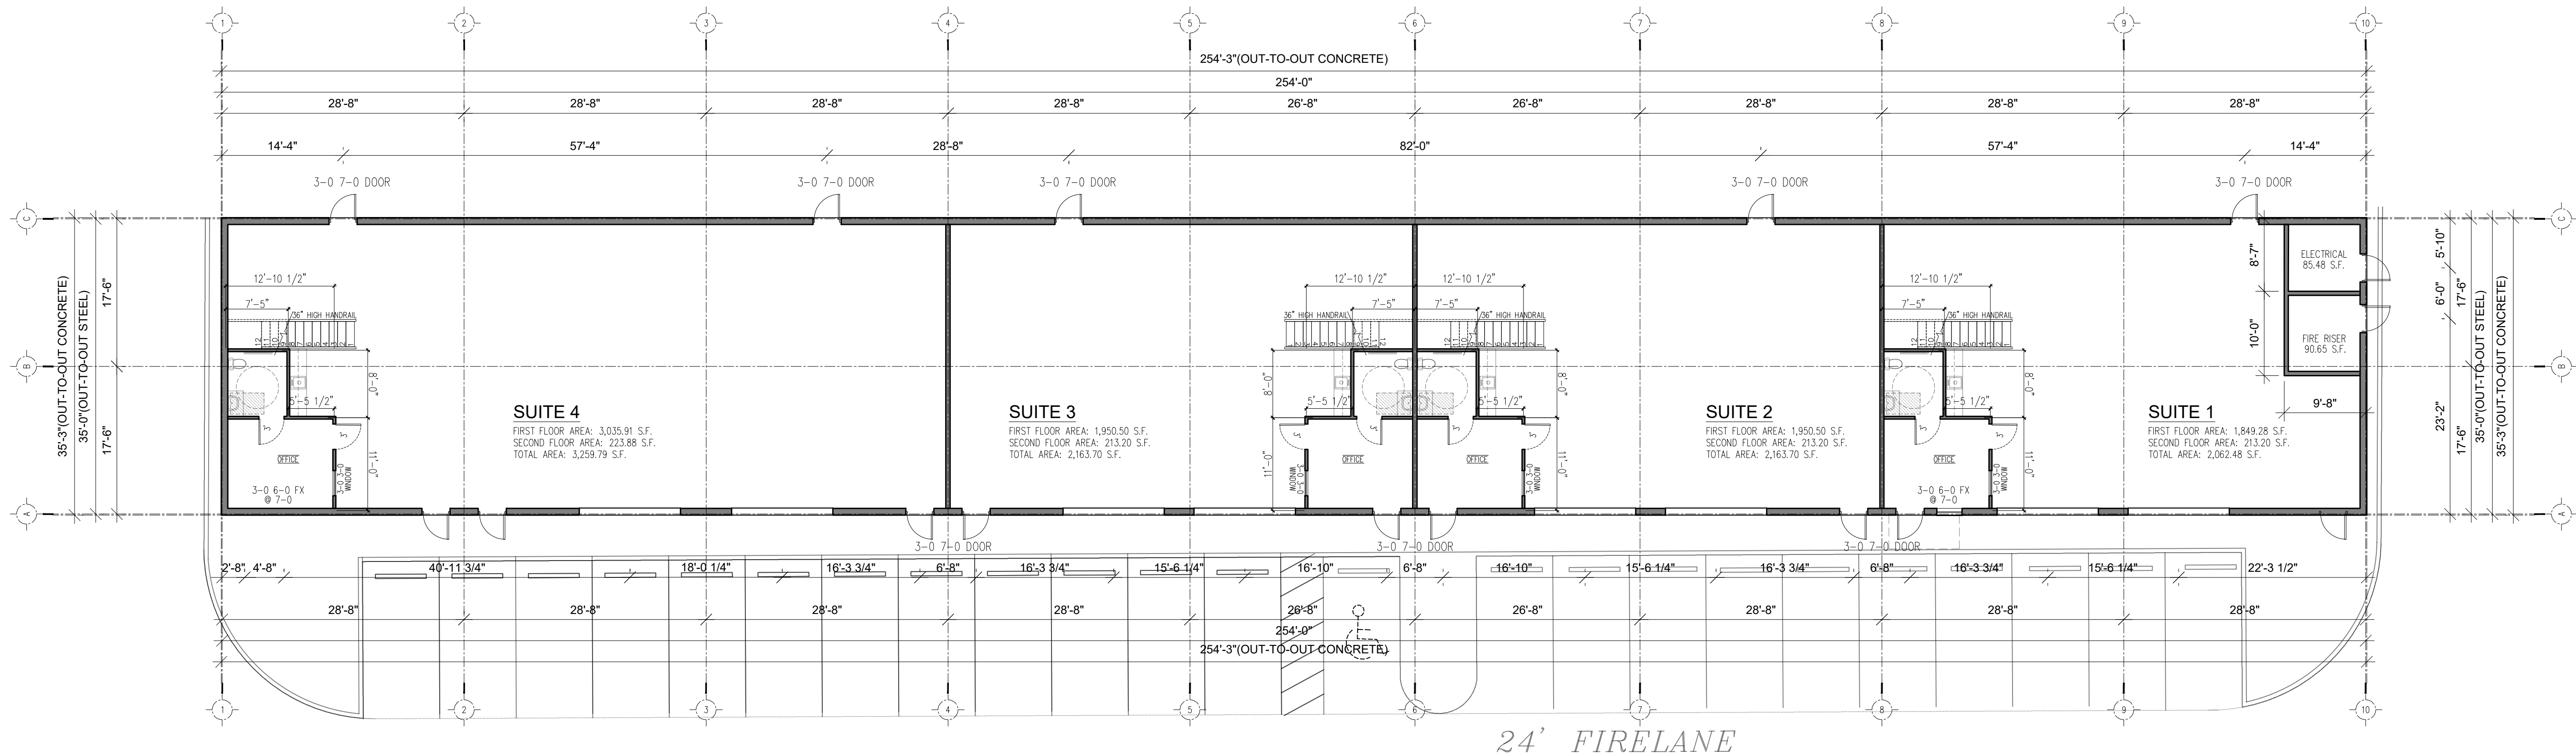

1 BLDG 3 2210 FRANKLIN - FLOOR PLAN
3/32"=1'0" 8,962.31 s.f.