


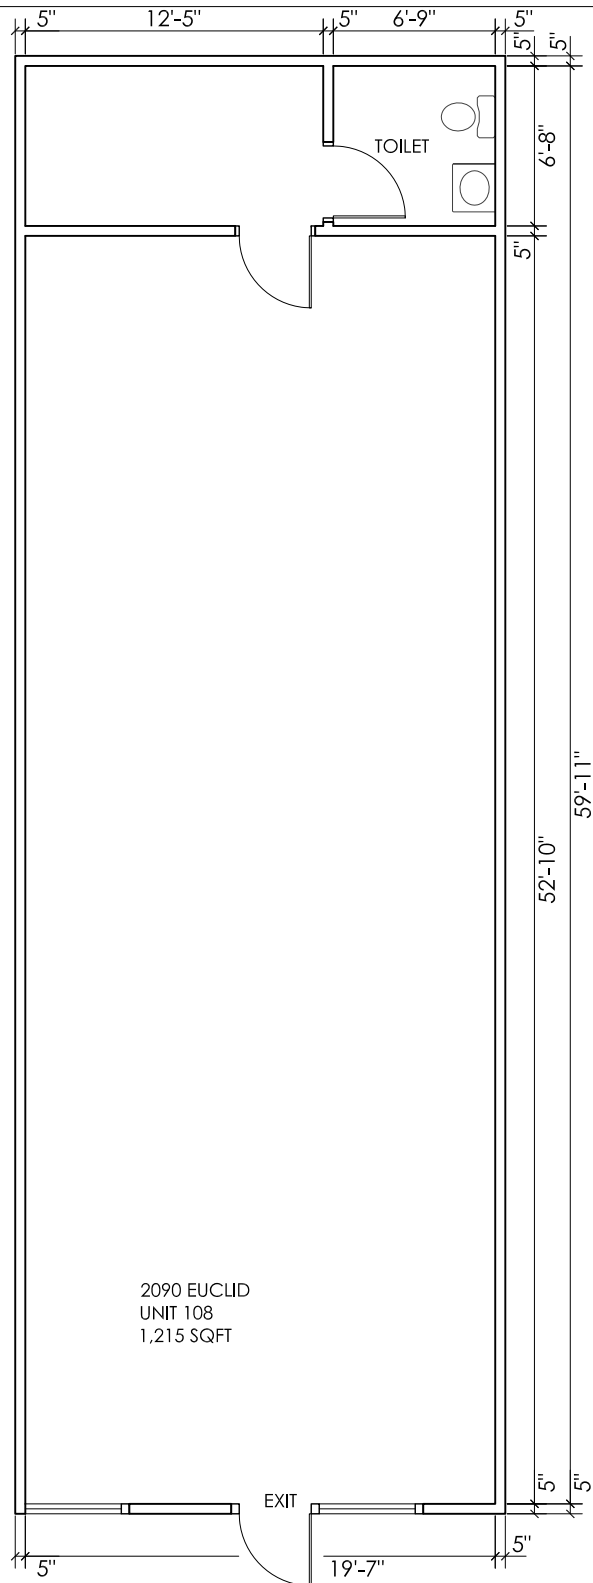

2090 EUCLID STREET, UNIT 108  
ANAHEIM, CA 92802

OWNER:

REVISIONS

DATE: 3/8/2017

DRAWN BY: XS

REVIEWED BY:

SHEET TITLE:

UNIT 108  
FLOOR PLAN

SHEET NO.

A1.0