



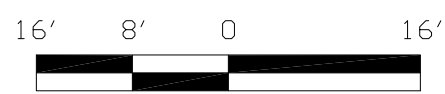

FLOOR PLAN

WARNER AVE

*Measured Area: 25,728 s.f.
 Exterior Area: 884 s.f.

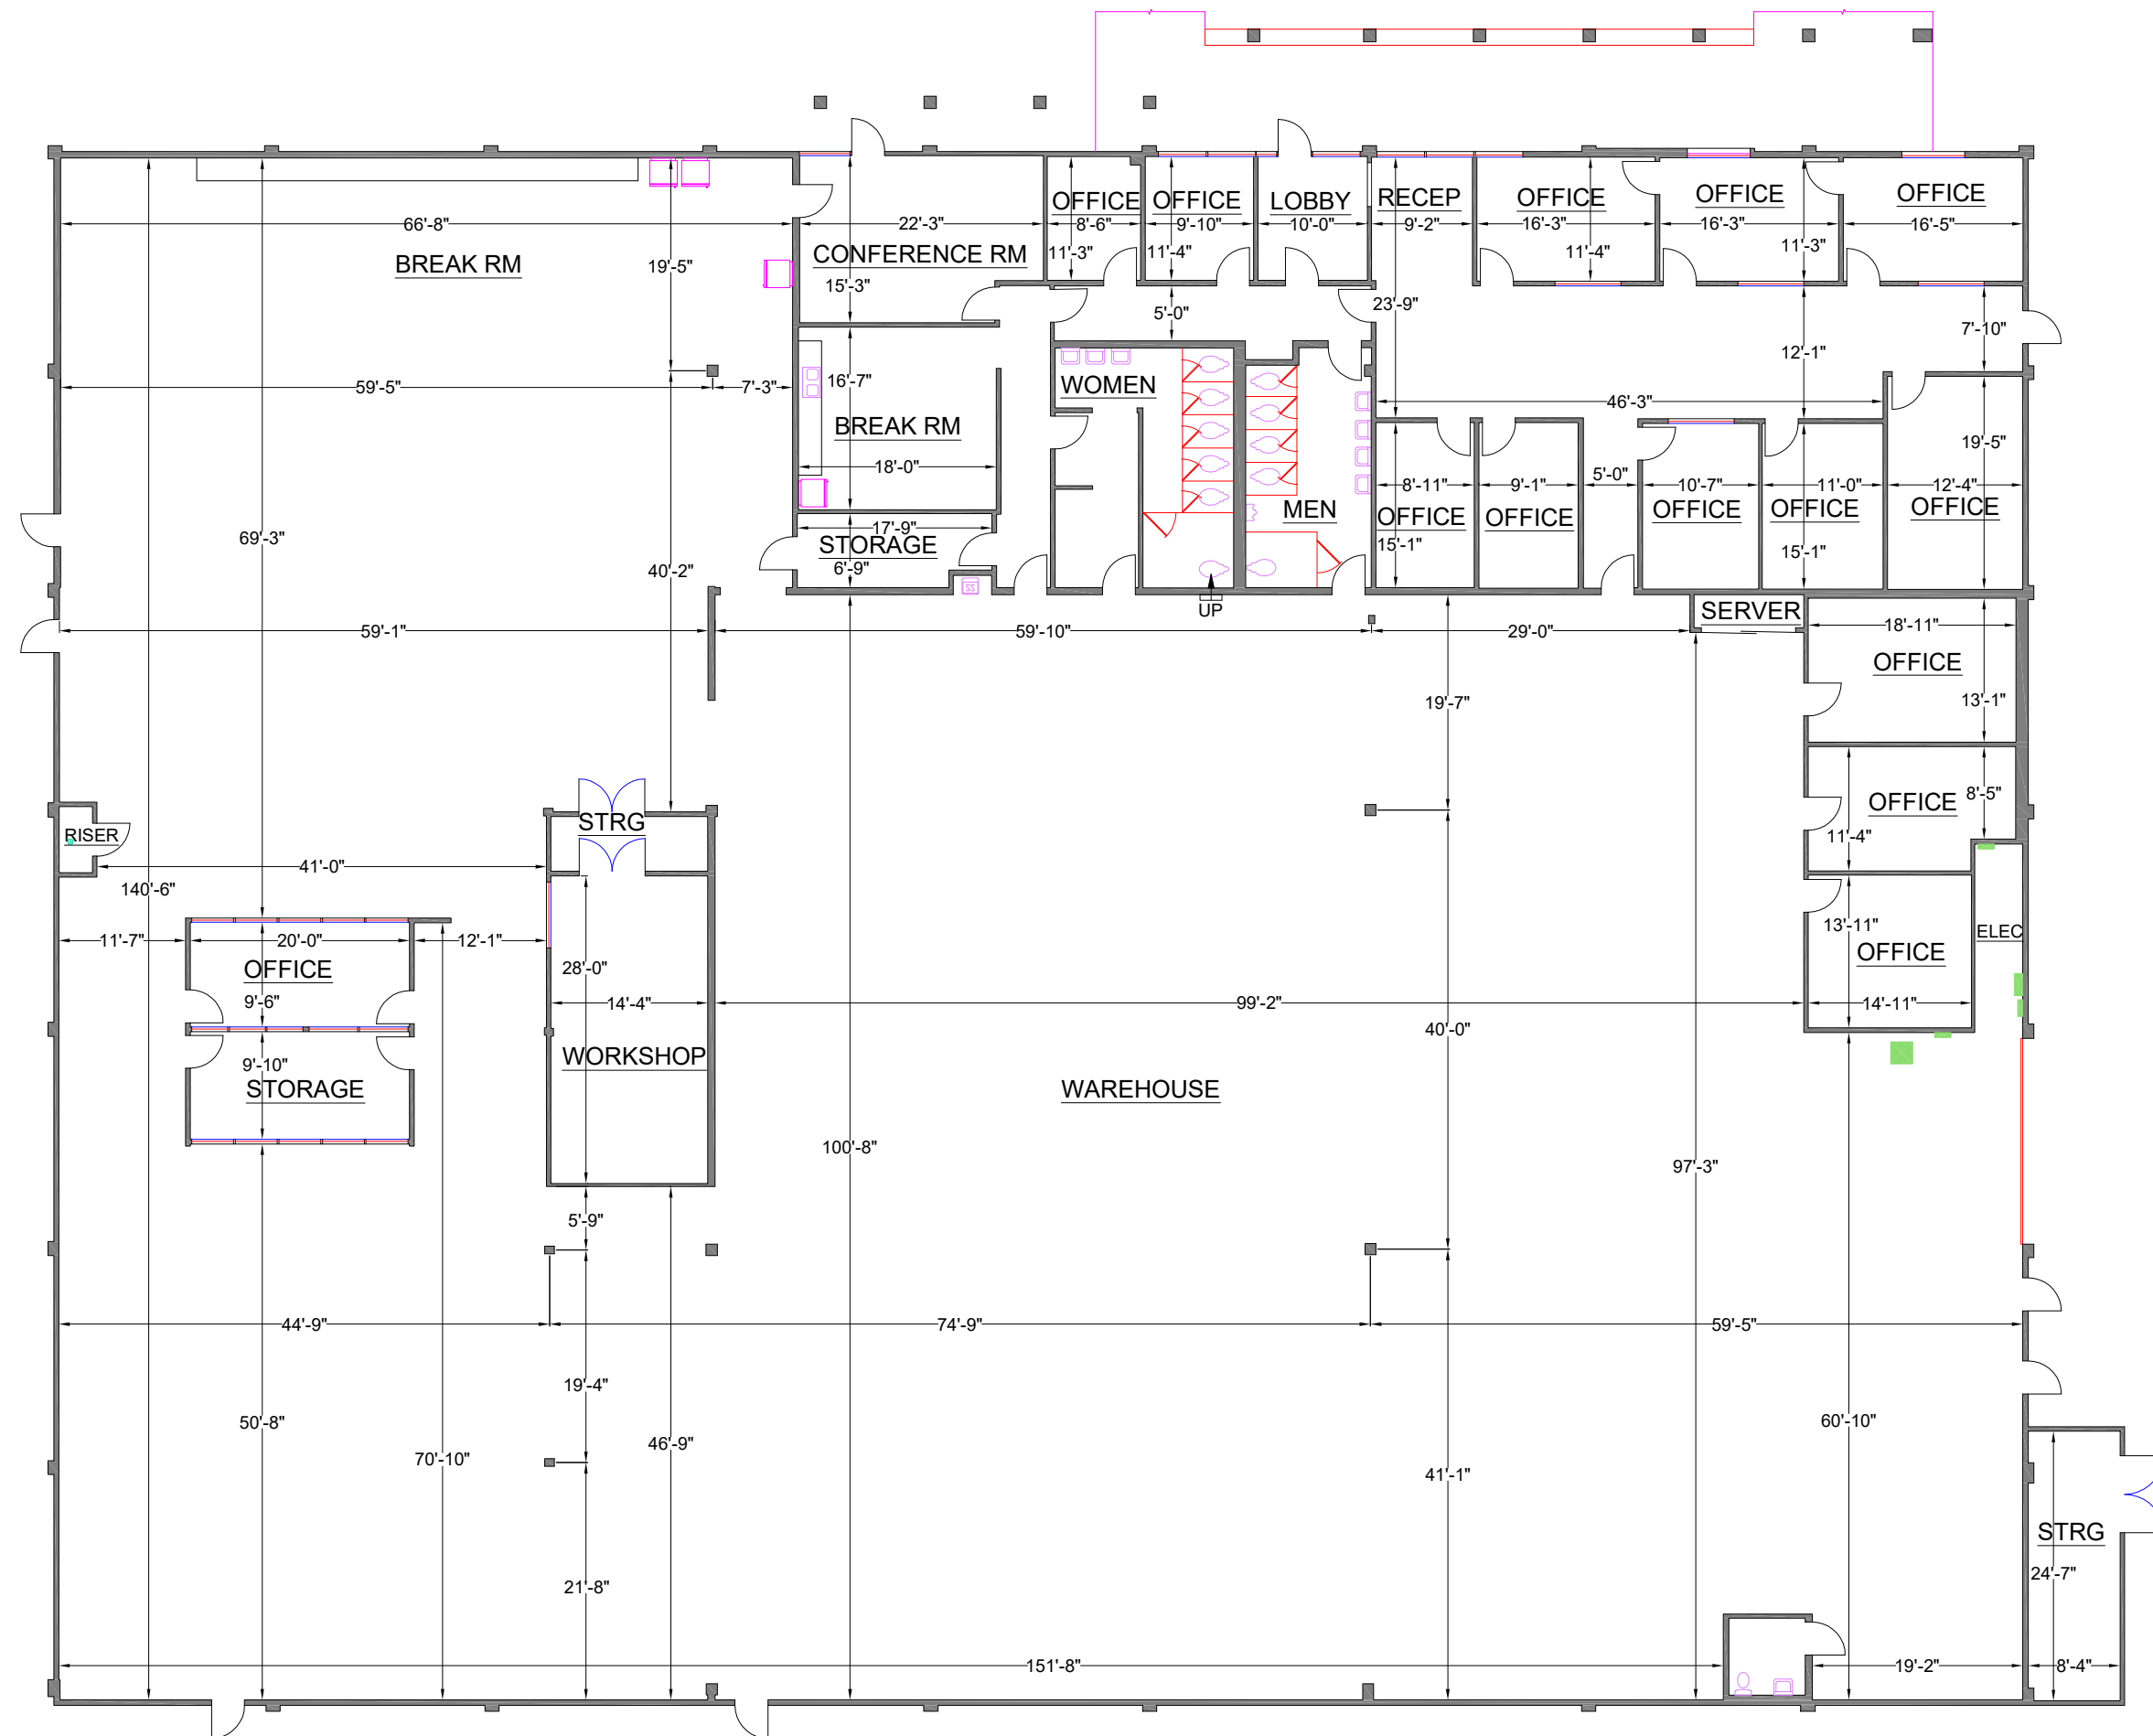

SCALE: 1/16" = 1' - 0"

*Measured Area represents the footprint of the floor, and is used solely for billing purposes. It is NOT to be used for leasing purposes.


Note: All dimensions shown are rounded to the nearest inch, for informational purposes only. All measurements are recorded to 1/8" accuracy as documented in the final CAD drawing supplied.

Building Billing Summary
 Measured Area: 25,728 s.f.
 Exterior Area: 884 s.f.

Survey Accuracy: +/- 0.10%



PHOTO KEYMAP

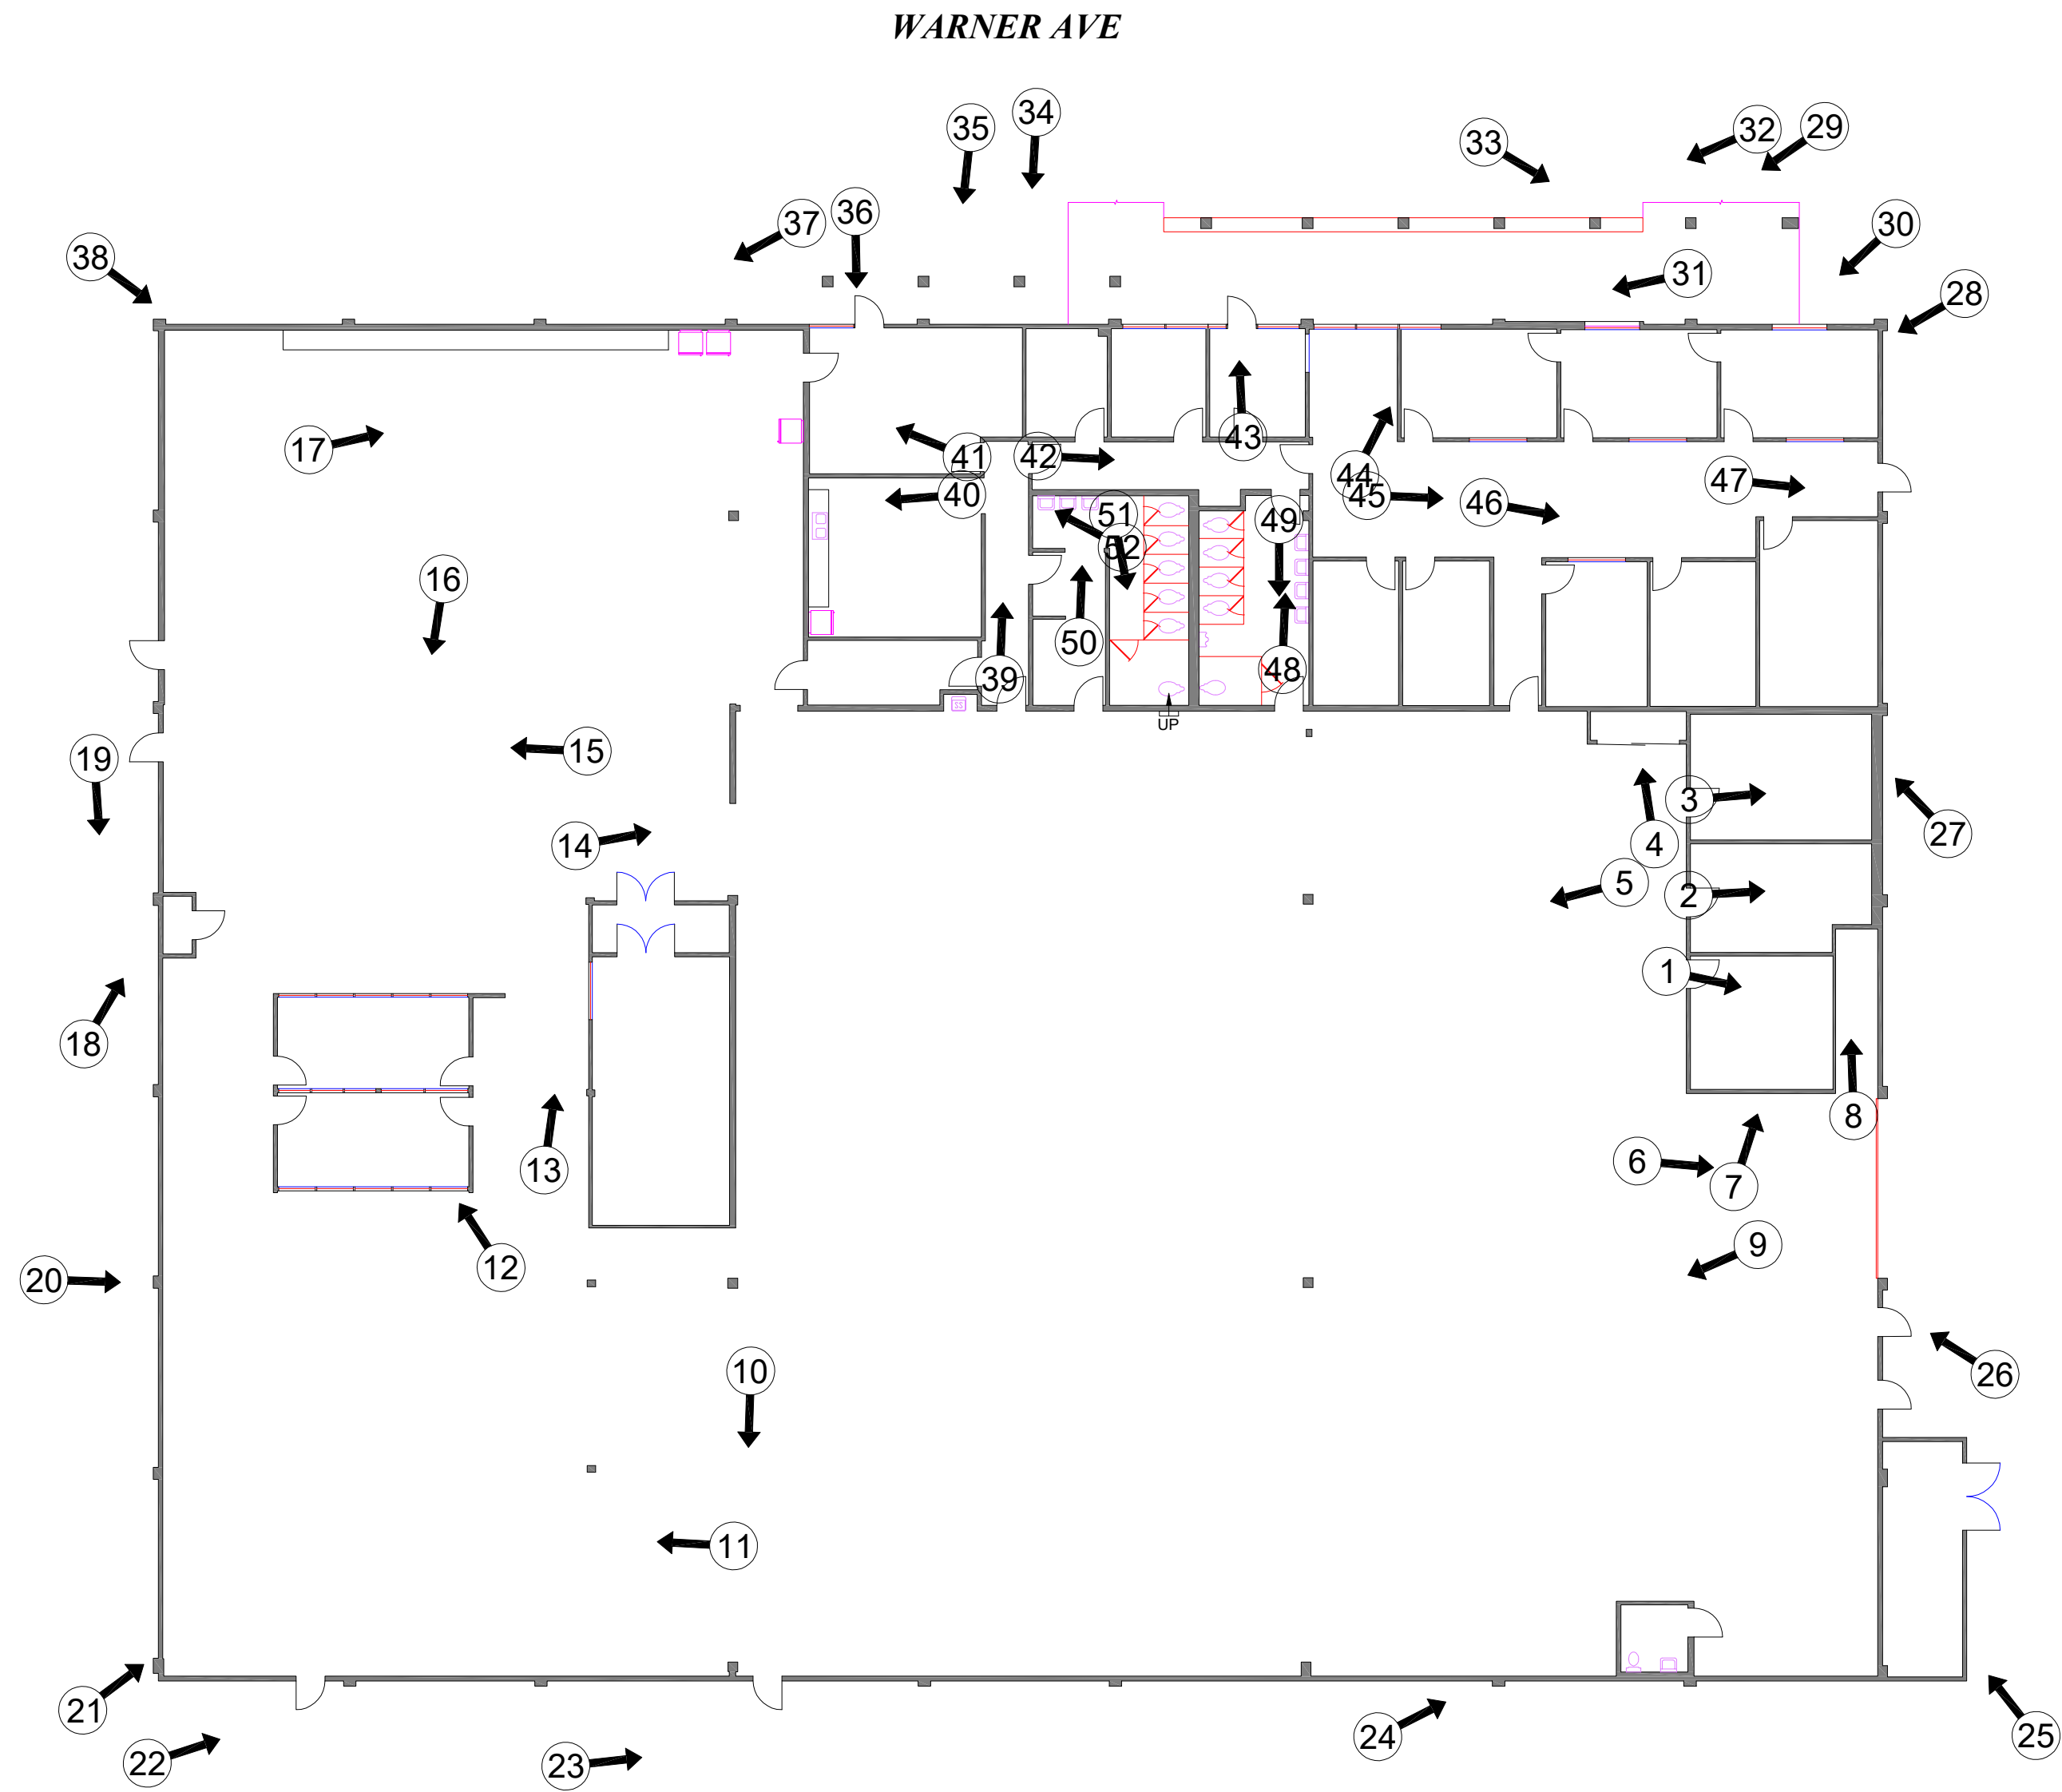

16' 8' 0 16'



SCALE: 1/16" = 1' - 0"

LASERTECH® is a registered US trademark of Lasertech® Floorplans Ltd.
Copyright 1998 Lasertech® Floorplans Ltd., All Rights Reserved



<https://lt-fp.com>
TEL: (888) 393-6655
FILE: 21-085