
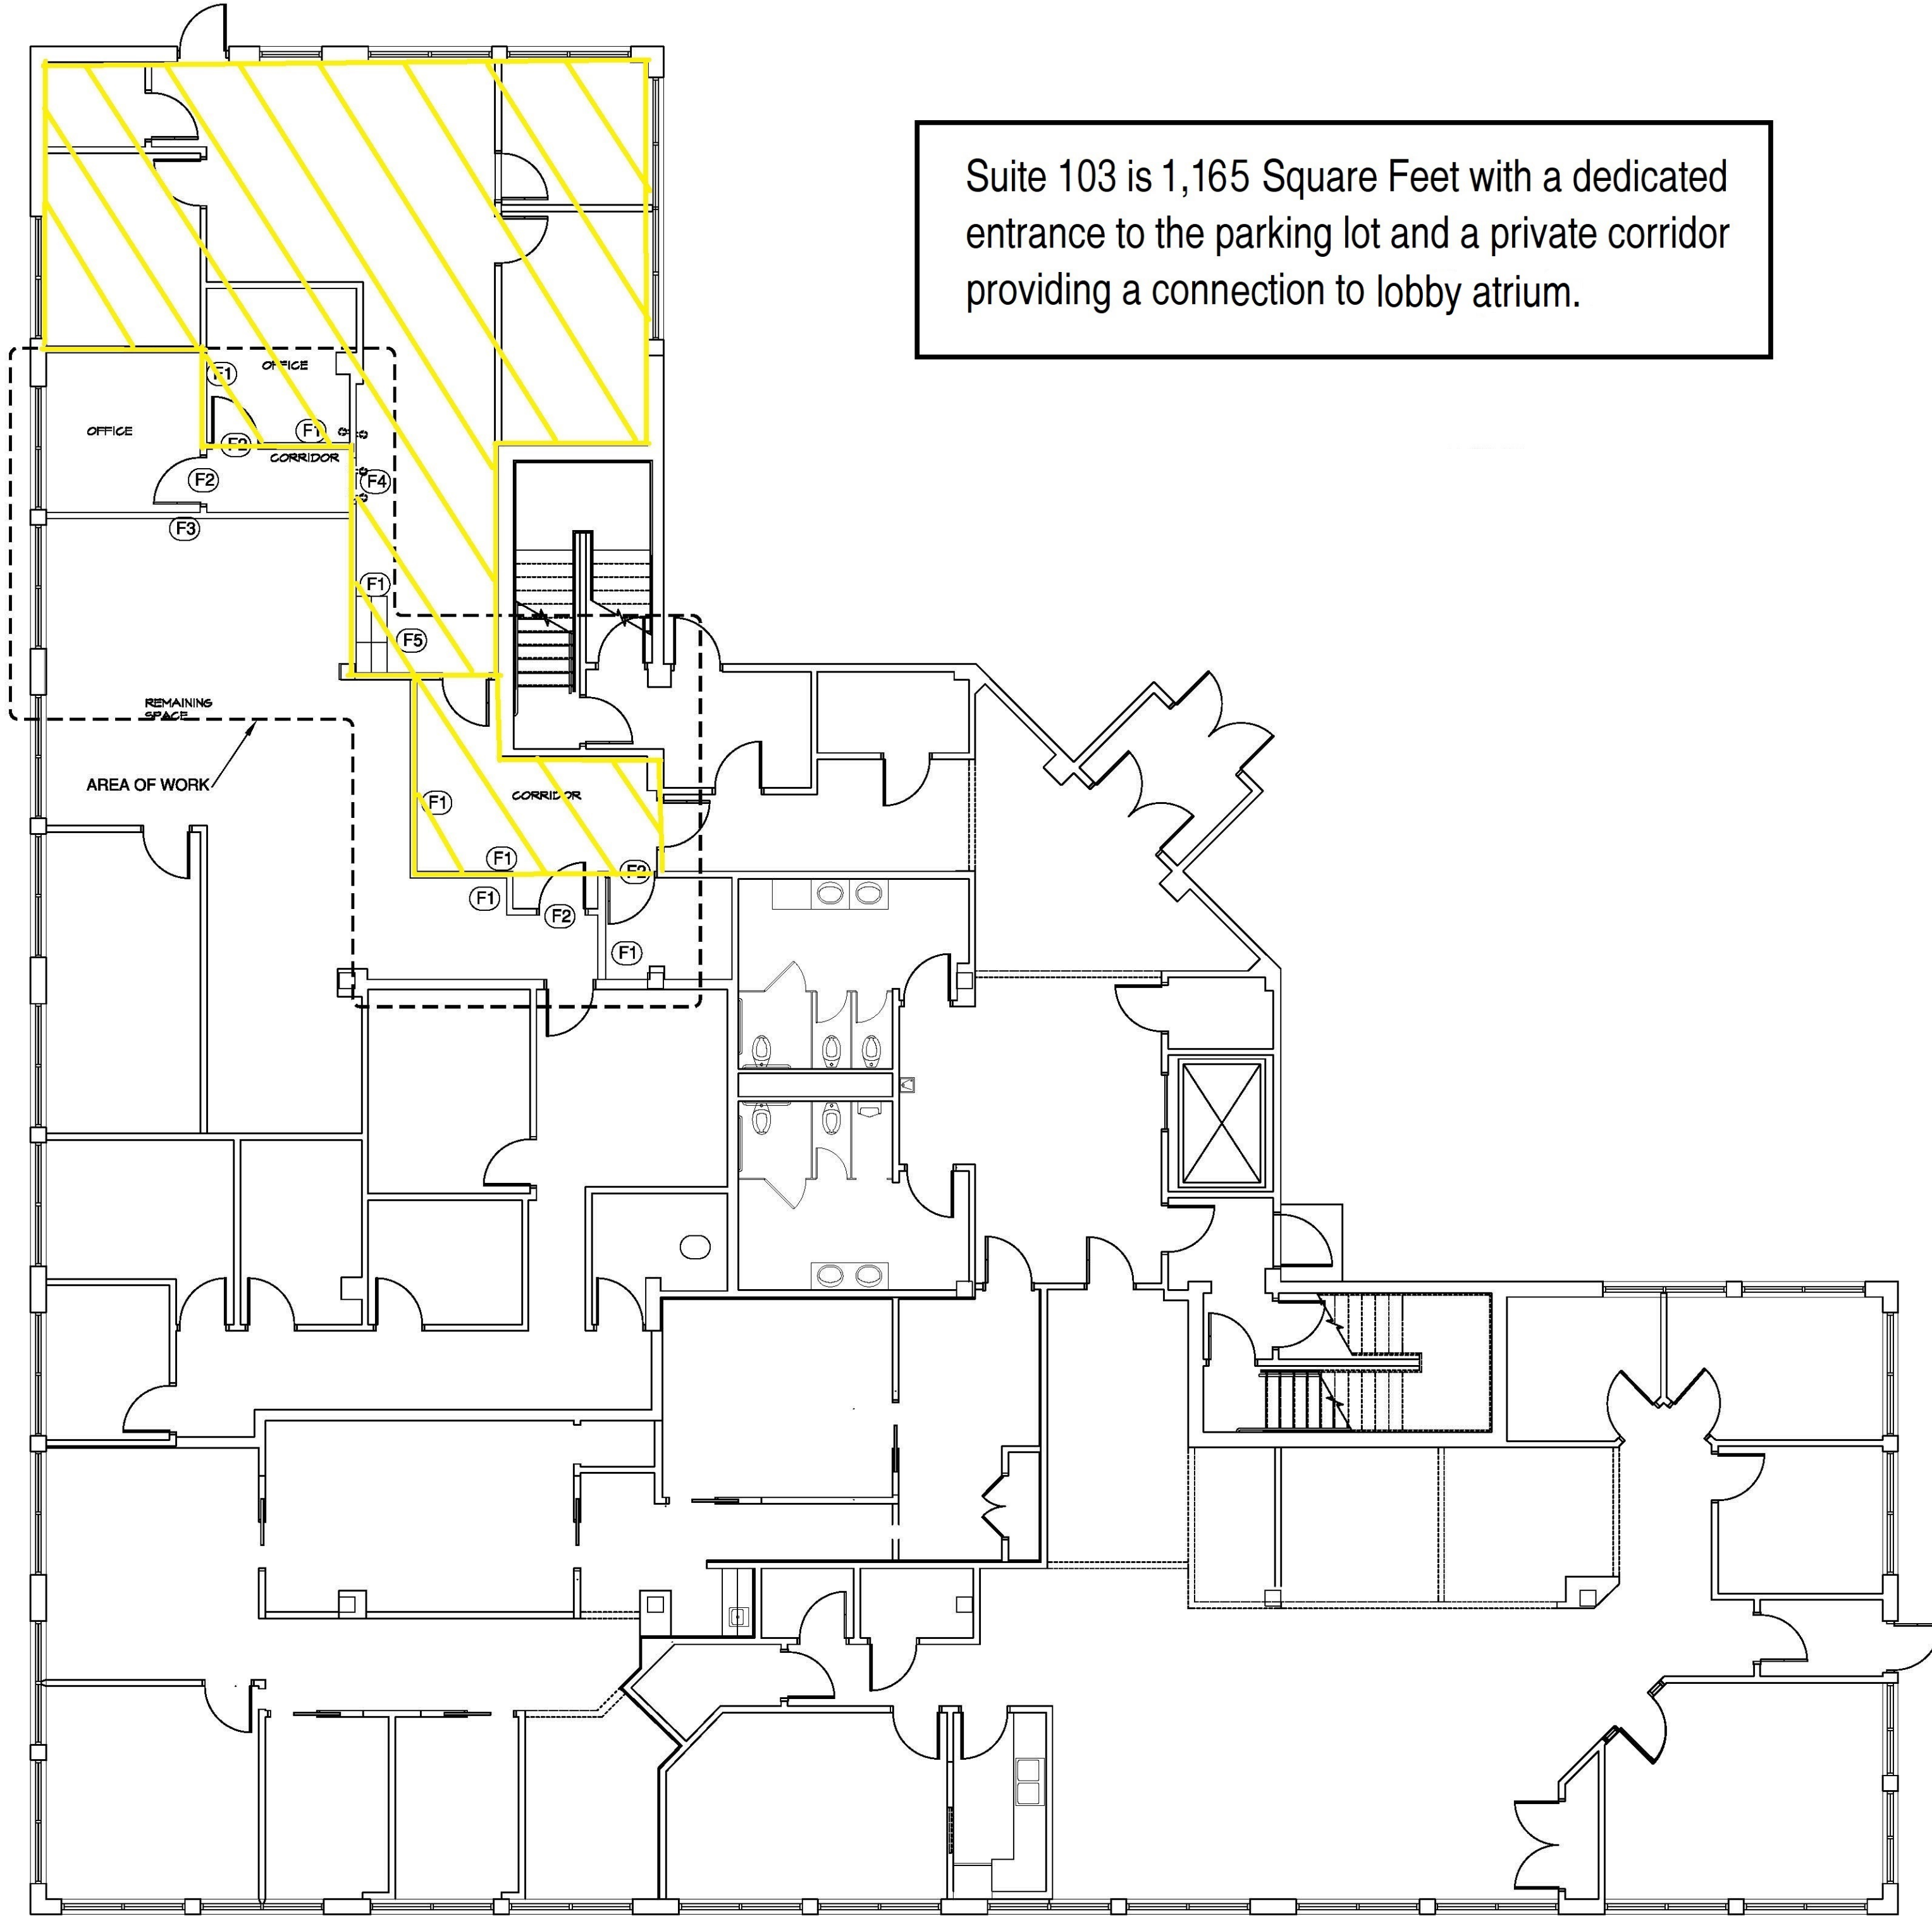
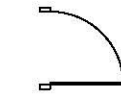



Suite 103 is 1,165 Square Feet with a dedicated entrance to the parking lot and a private corridor providing a connection to lobby atrium.

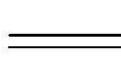


**LEGEND:**

-  NEW DOOR
-  NEW PARTITION

**FIRST FLOOR PLAN**

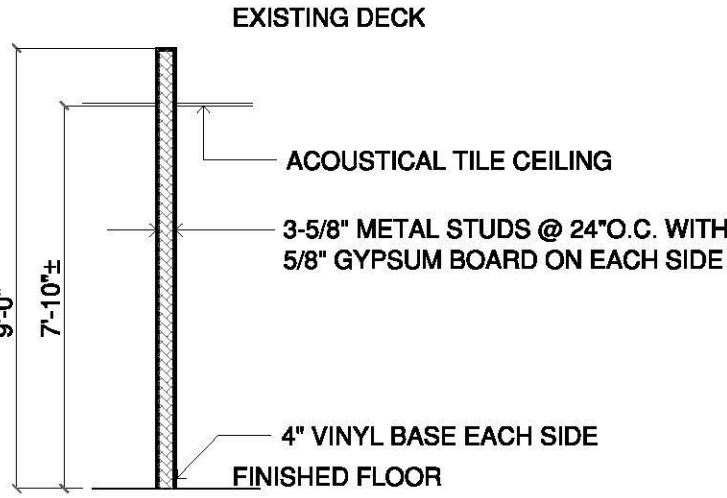

**F1 NEW WALL SECTION**  
SCALE: N.T.S.

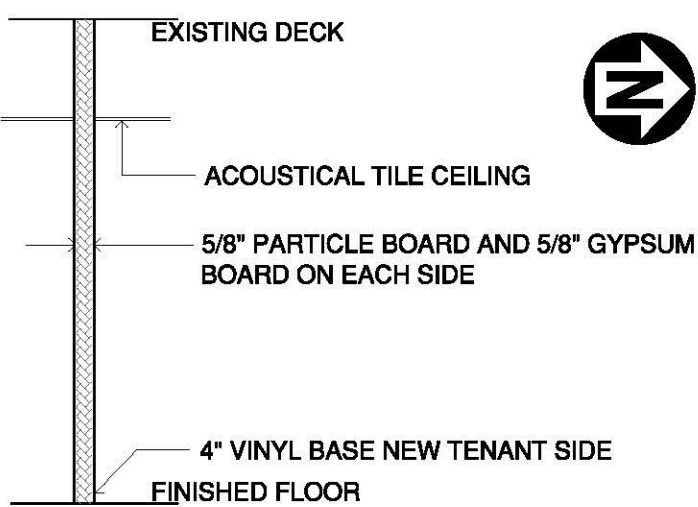

**F3 EXISTING/NEW WALL SECTION**  
SCALE: N.T.S.