


SITE A SITE A FPL EASEMENT AREA: 0.85 ACRES 36,893 SF SITE A PROPERTY AREA: 2.62 ACRES 114,243 SE FLORIDA POWER AND LIGHT EASEMENT AX 5 - 5 HOTEL 131 KEYS 5 STORY \ge 700 ******* **?** /_ 800 1800 1800 N.I.C. **%**// XAX / / HOTEL SITE A TOTAL AREA. 259 ACRES 12



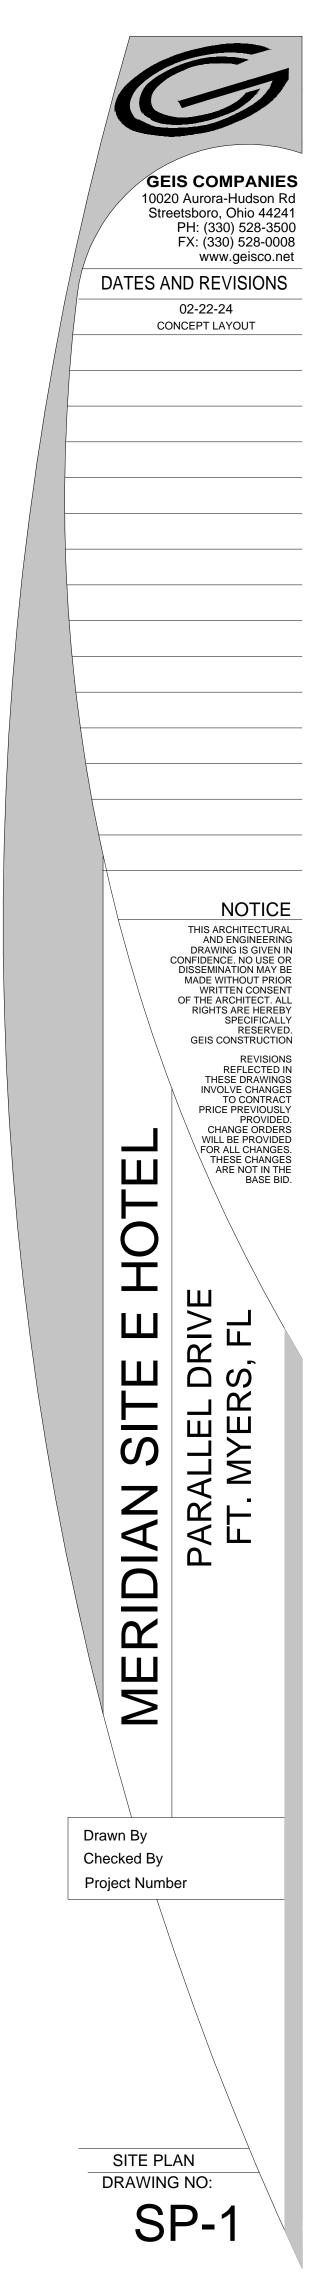

CONCEPTUAL SITE PLAN SCALE: 1"=40'-0"