
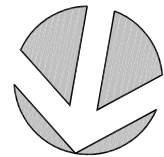


Adjacent Property

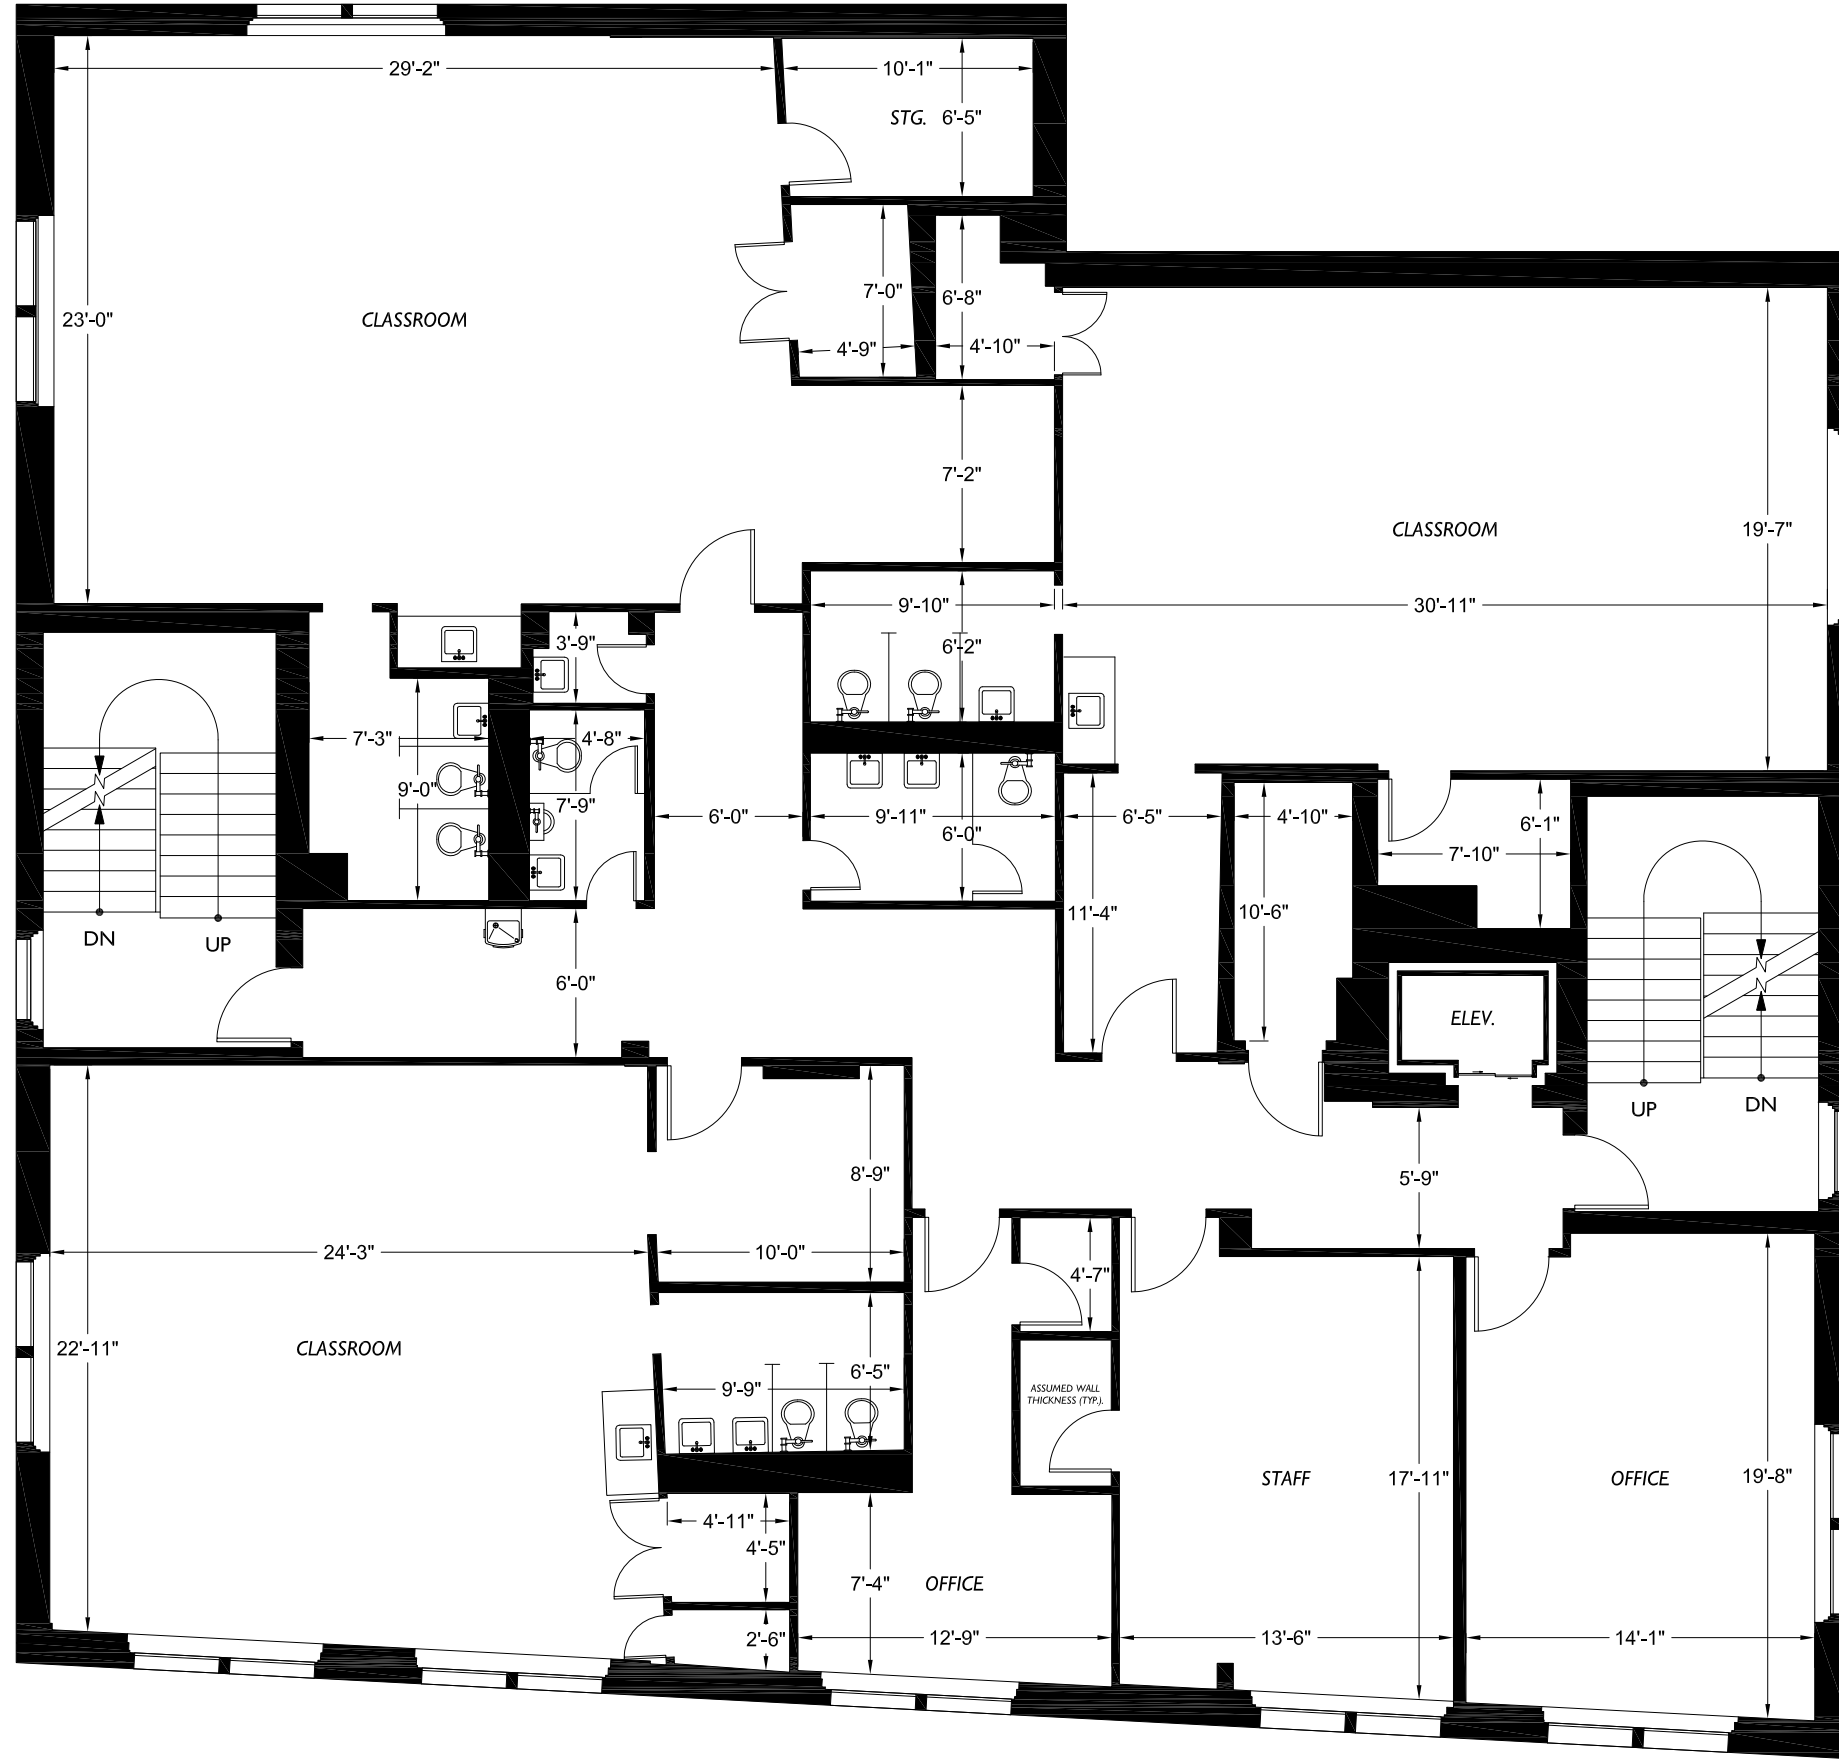

Adjacent Property

Braun Management Inc.  
 160 Broadway 1st Floor  
 New York, NY 10038

Malcolm X Day Care Center  
 111-12 Northern Boulevard  
 Corona, NY 11368

Floor Plan  
**3**  
 Floor

1/8" = 1'-0"  
 Scale



2DFLOORPLANS.COM  
 206-328-7410 fax 206-328-4764  
 1700 21st Avenue South Suite 100  
 Seattle, WA 98144

Client

Subject

Floor

Scale

Measured: May 2015

Project: C15-530