


Lager WAP Alaska

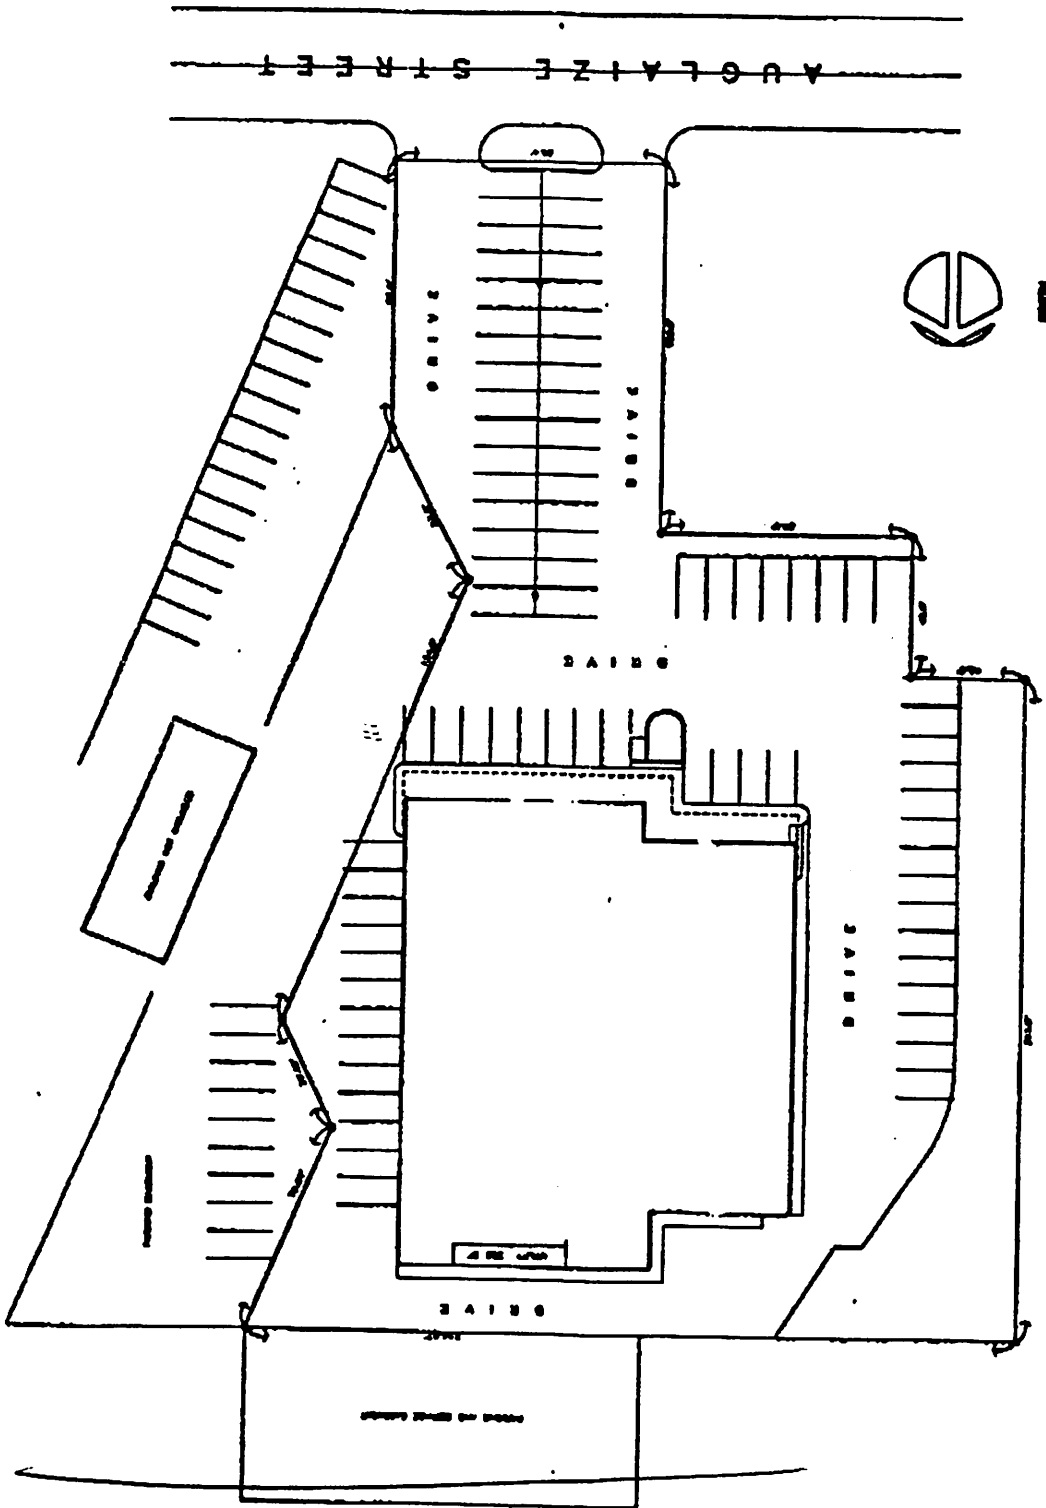

SITE PLAN

Scale 1" = 40'

Overall Building Area - 11, 200 sq

Ken Carr and Associates, Inc.

WAPAKONETA SHOPS

Polacorp, Inc.

