


Midtown Centre

O F F I C E P A R K

3947 BOULEVARD CENTER DRIVE
1000 BUILDING SUITE 5
JACKSONVILLE, FLORIDA 32207
904-396-9092

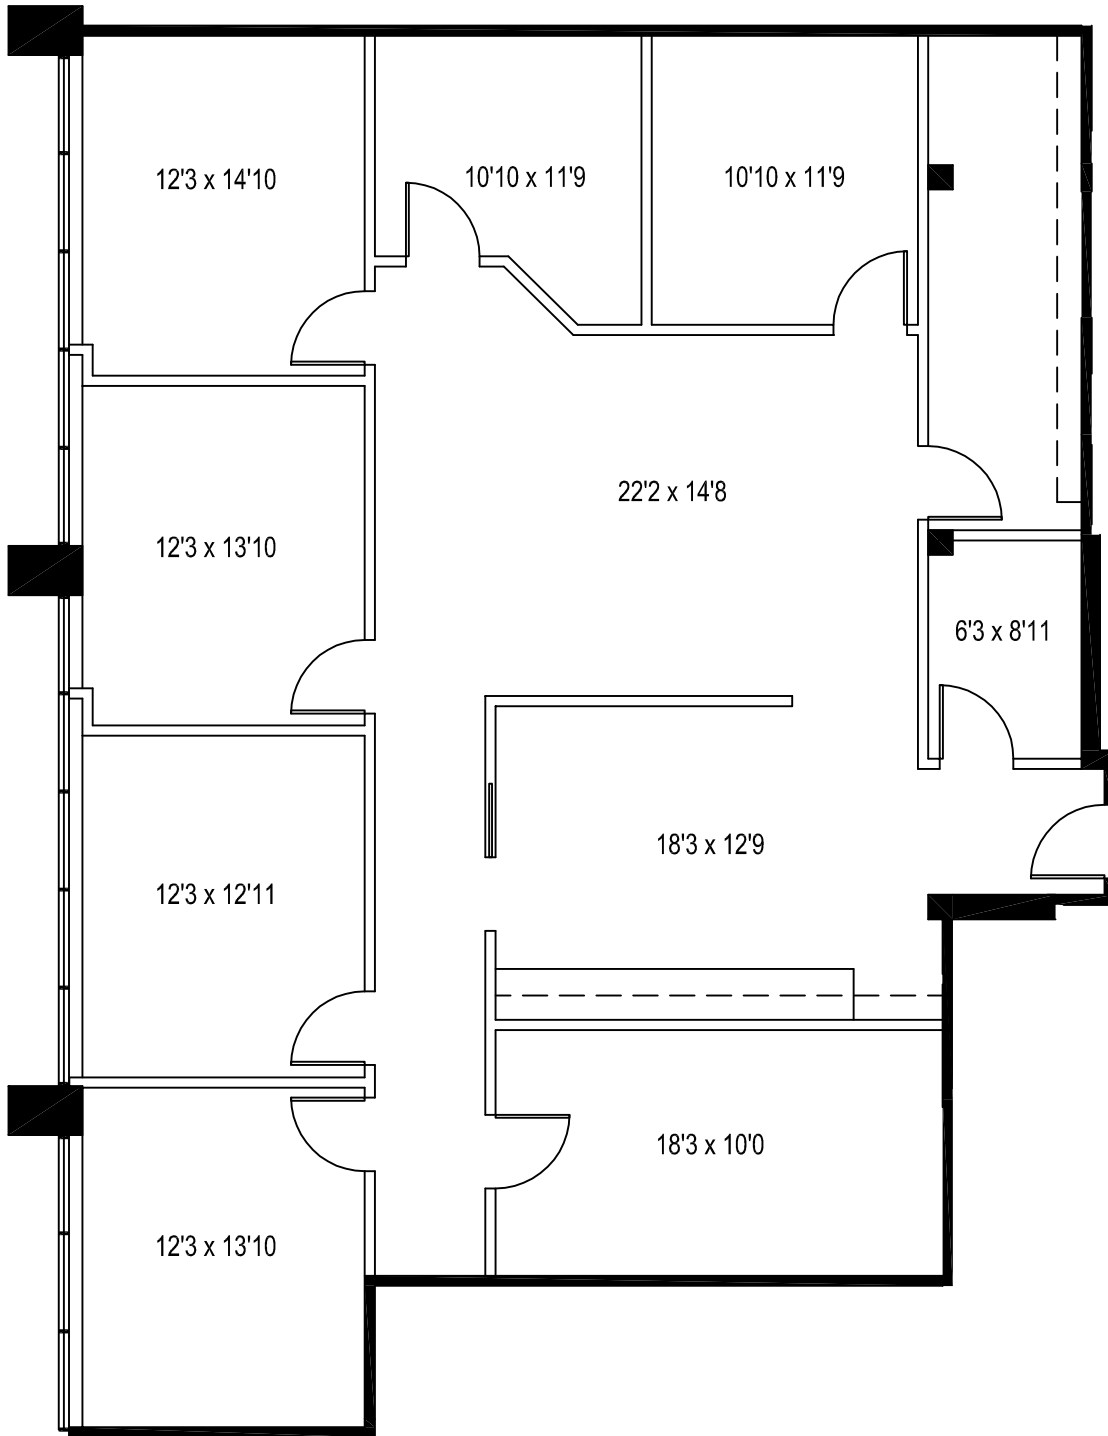

walburn studio
art . architecture . environments

3947 BOULEVARD CENTER DRIVE, SUITE 8
JACKSONVILLE, FLORIDA 32207

FLOOR PLAN
SUITE 302, 4000 BUILDING
4811 BEACH BOULEVARD
JACKSONVILLE, FLORIDA

SCALE: 1/8"=1'-0"

USF: 2,113

RSF: 2,367

2/23/16

SHEET:

1

OF 1