


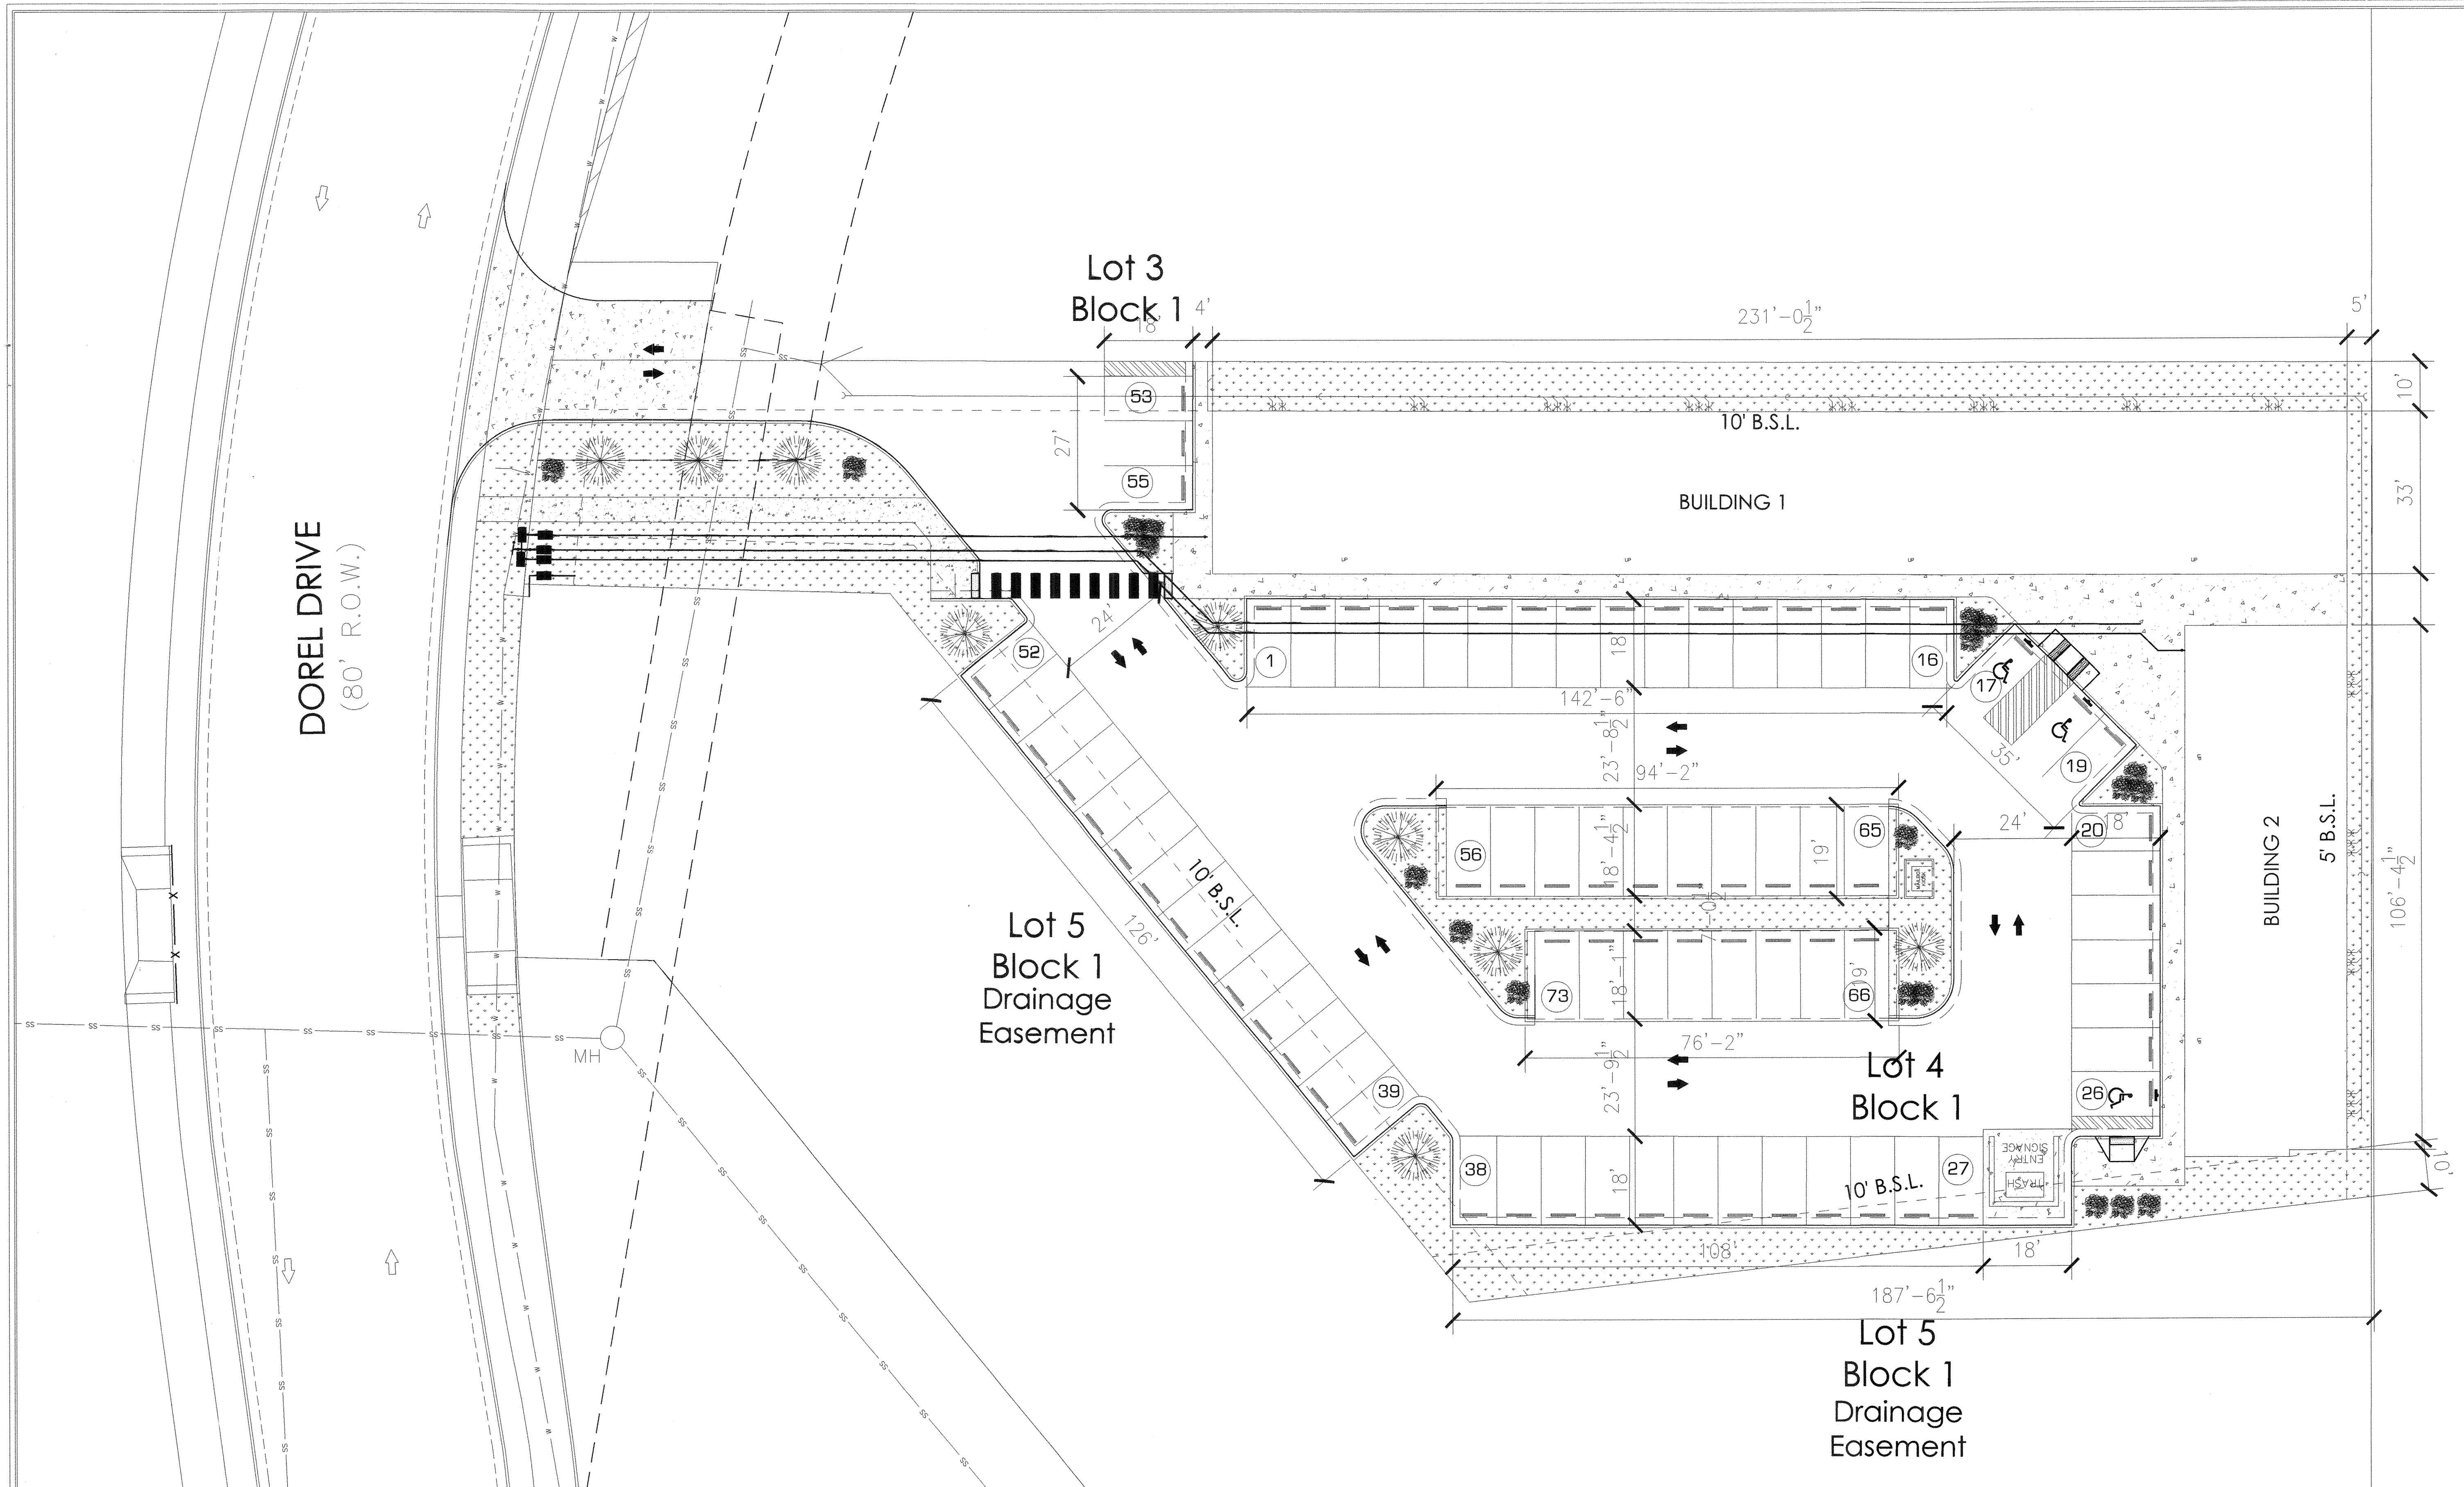

DOREL DRIVE
(80' R.O.W.)

Lot 5
Block 1
Drainage
Easement

Lot 4
Block 1

Lot 5
Block 1
Drainage
Easement

01 SITE PLAN
SCALE: 1/16"=1'-0"

DE LA VEGA PLAN DESIGN
401 ISOM RD SUITE 390
SAN ANTONIO TX 78216
956-331-1550
DLVPLANDESIGN@GMAIL.COM
DLVPLANDESIGN.COM

THIS DRAWING IS THE PROPERTY OF
DE LA VEGA PLAN DESIGN AND MAY NOT
BE COPIED, USED OR REPRODUCED
WITHOUT THEIR WRITTEN PERMISSION.
DE LA VEGA PLAN DESIGN ASSUMES NO
LIABILITY FOR ANY HOME CONSTRUCTED
FROM THIS PLAN.

SHEET TITLE:


SITE PLAN

DATE: 12/29/2024

HILO BREEZE APARTMENTS
303 DOREL DR.
LAREDO, TEXAS 78043
XXX-XXX-XXXX

OWNER:
JOEMAN 303
INVESTMENTS

TED TRAUTNER
18607 TAYLORE RUN
SAN ANTONIO, TX 78259
210-778-4482
TEDTRAUTNER@YAHOO.COM

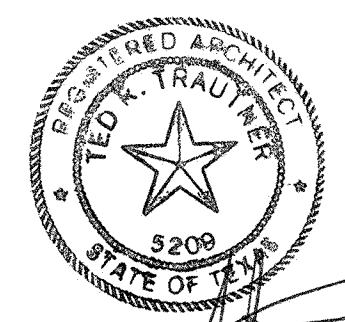

REVISION	DATE	SHEET :
		SP-101
APPROVED :		