



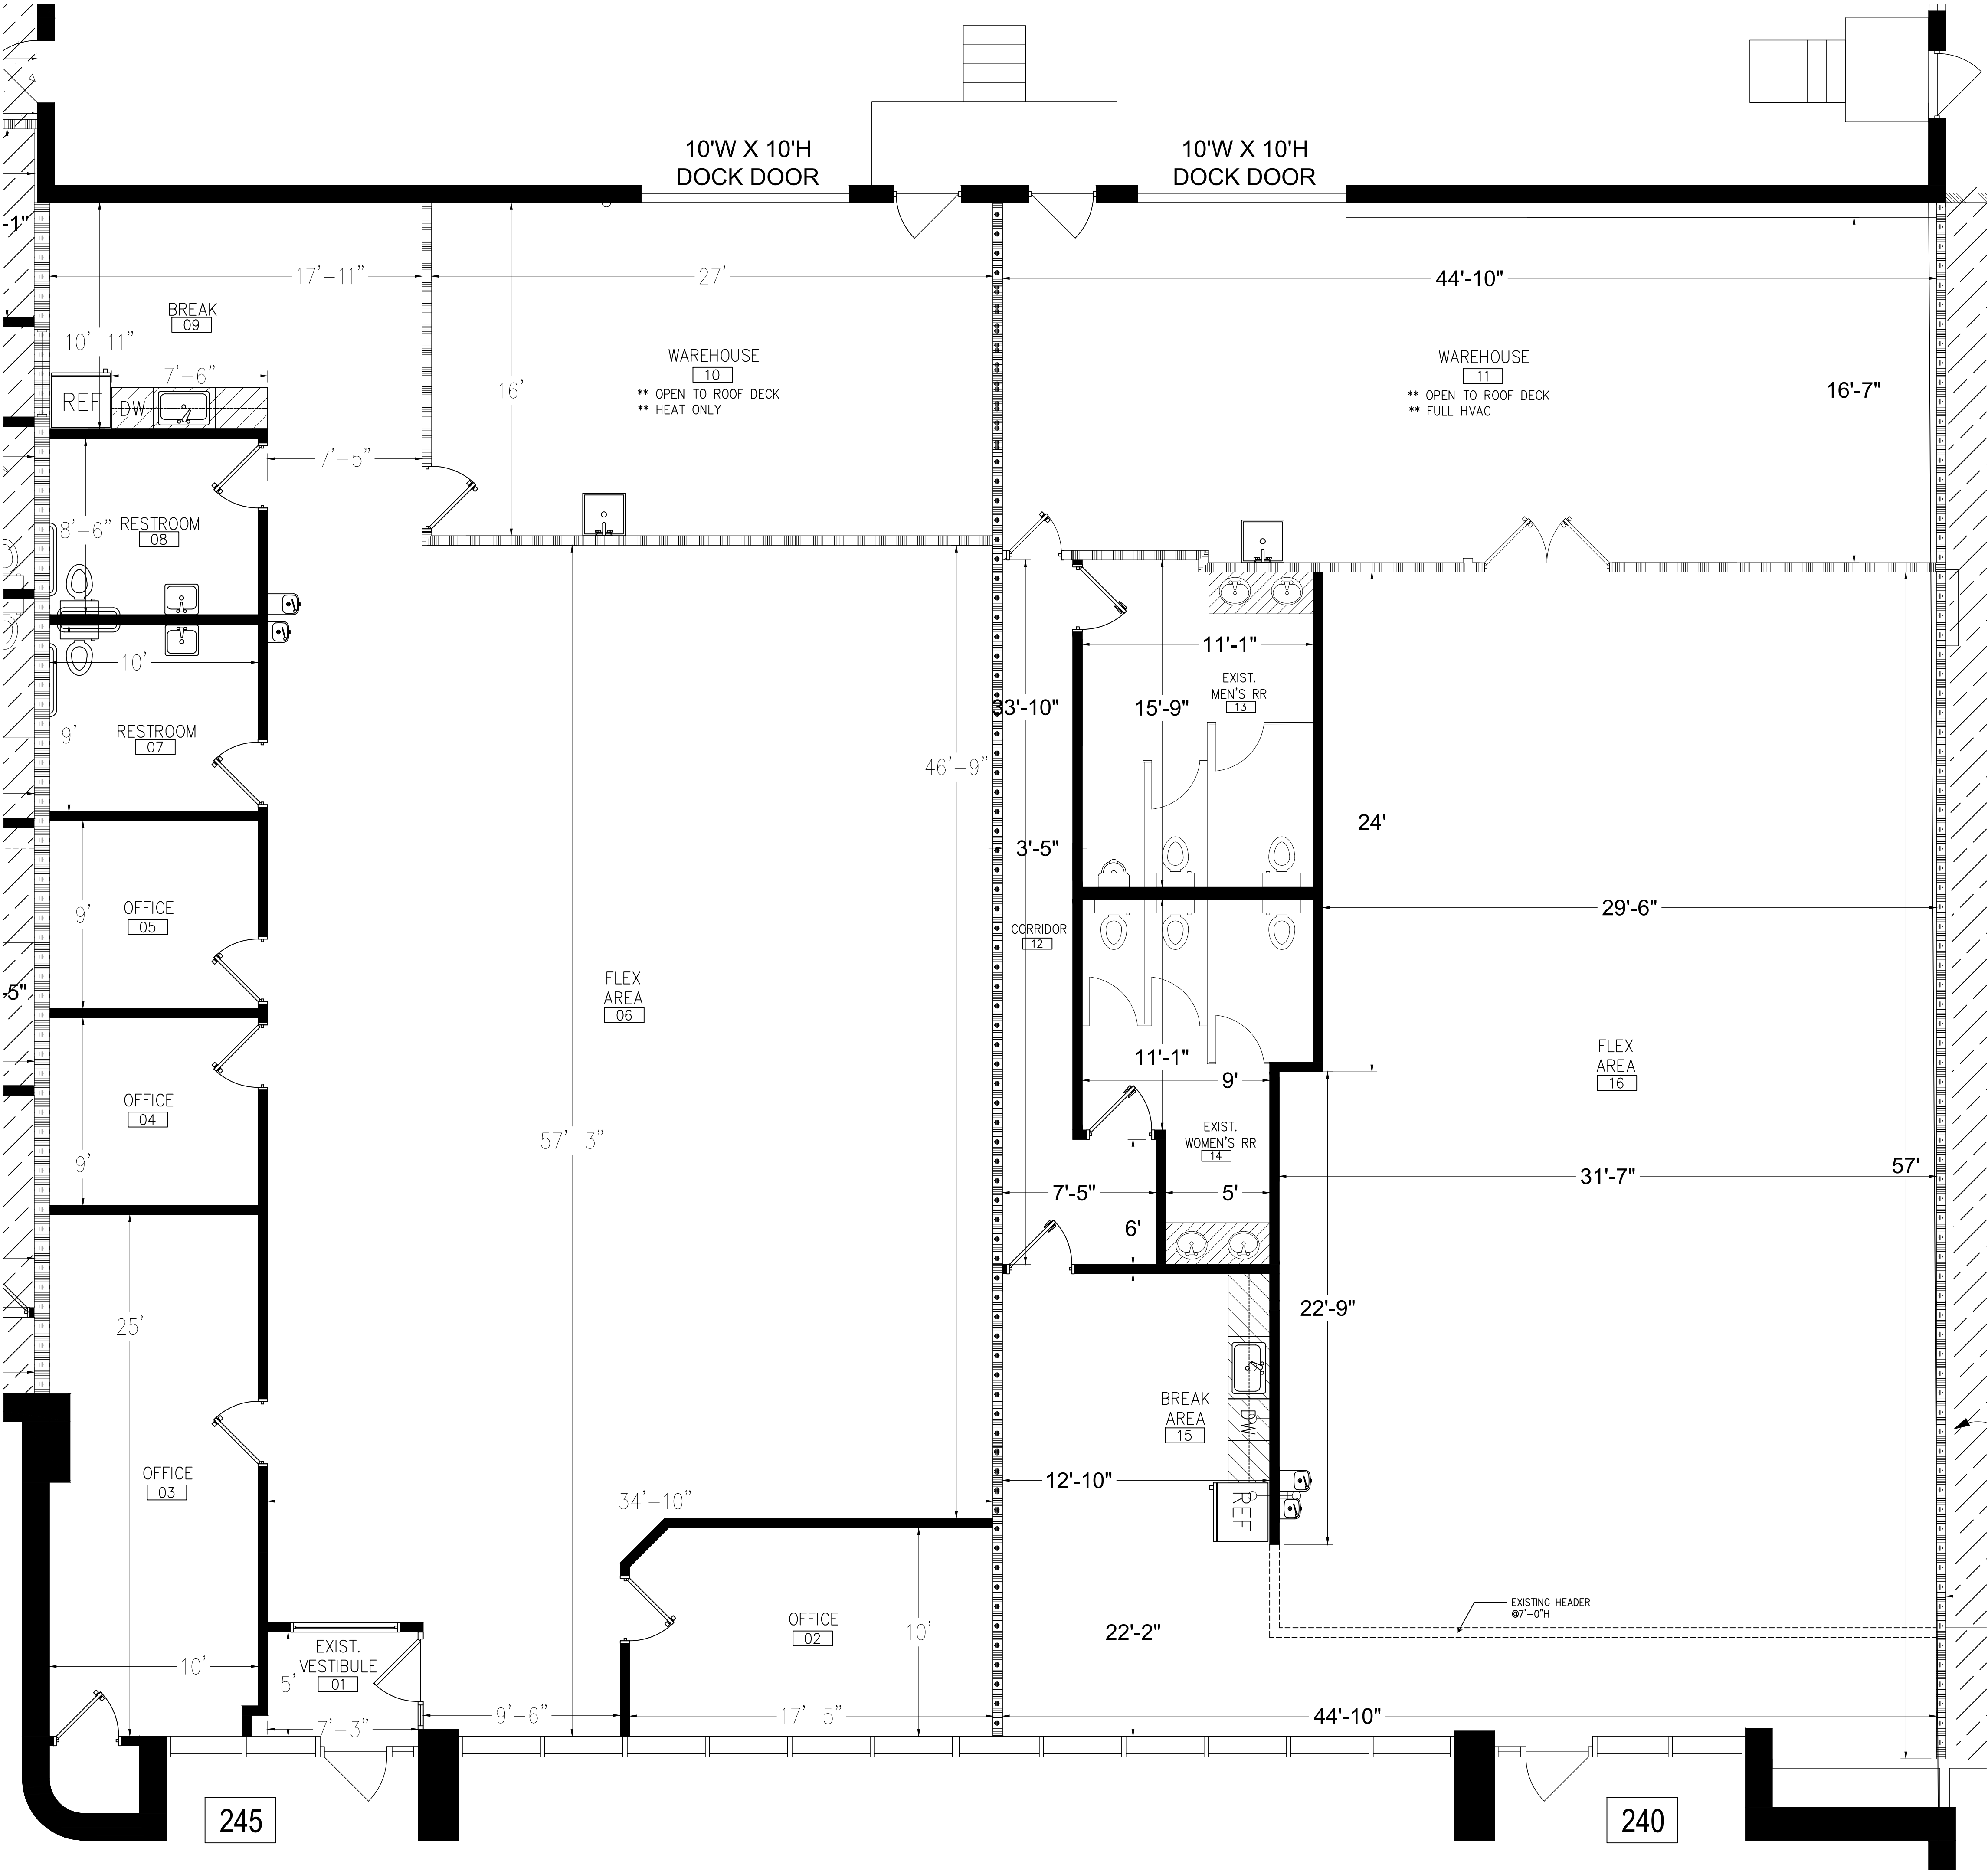

LEGEND

** FURNITURE AND APPLIANCES ARE SHOWN FOR ILLUSTRATIVE PURPOSES ONLY. **

- EXISTING EXTERIOR – MASONRY/GYP.
- EXISTING PARTITION
- EXISTING 1HR FIRE RATED PARTITION
- EXISTING 2HR FIRE RATED PARTITION
- EXISTING DOOR ASSEMBLY
- EXISTING CABINETRY AND/OR COUNTERTOP
- ROOM TAG

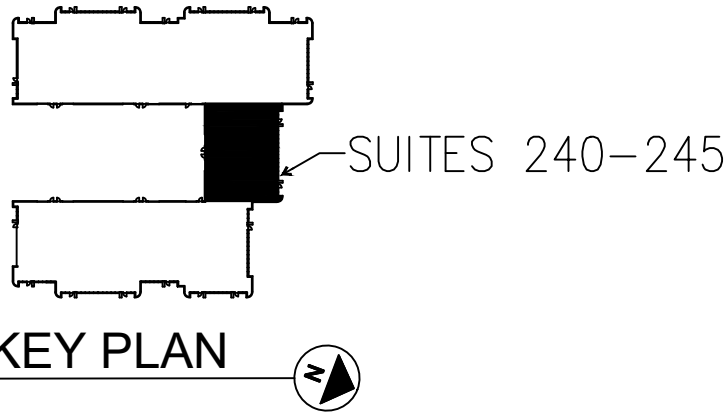

STJOHN

PROPERTIES

500 CORPORATE CIRCLE, SUITE 110

GOLDEN, COLORADO 80401

P: 303.532.5252

F: 303.532.5253

www.stjohnsco.com

DESIGNED BY: AWC

DATE: 04/14/2014

SCALE: 1/8" = 1'-0"

1

2

3

4

5

6

7

8

9

10

11

12

FLOOR PLAN

OFFICE: 5,920 SF

WAREHOUSE: 1,292 SF

TOTAL: 7,212 SF

SHEET: A2

CURRENT FLOOR PLAN

SUITES 240-245

6TH AVENUE PLACE - 17301 W. COLFAX, GOLDEN COLORADO 80401

IF SHEET IS LESS THAN (24"x36") IT IS REDUCED PRINT. SCALE REDUCED ACCORDINGLY.