


SITE PLAN



SITE PLAN EXHIBIT

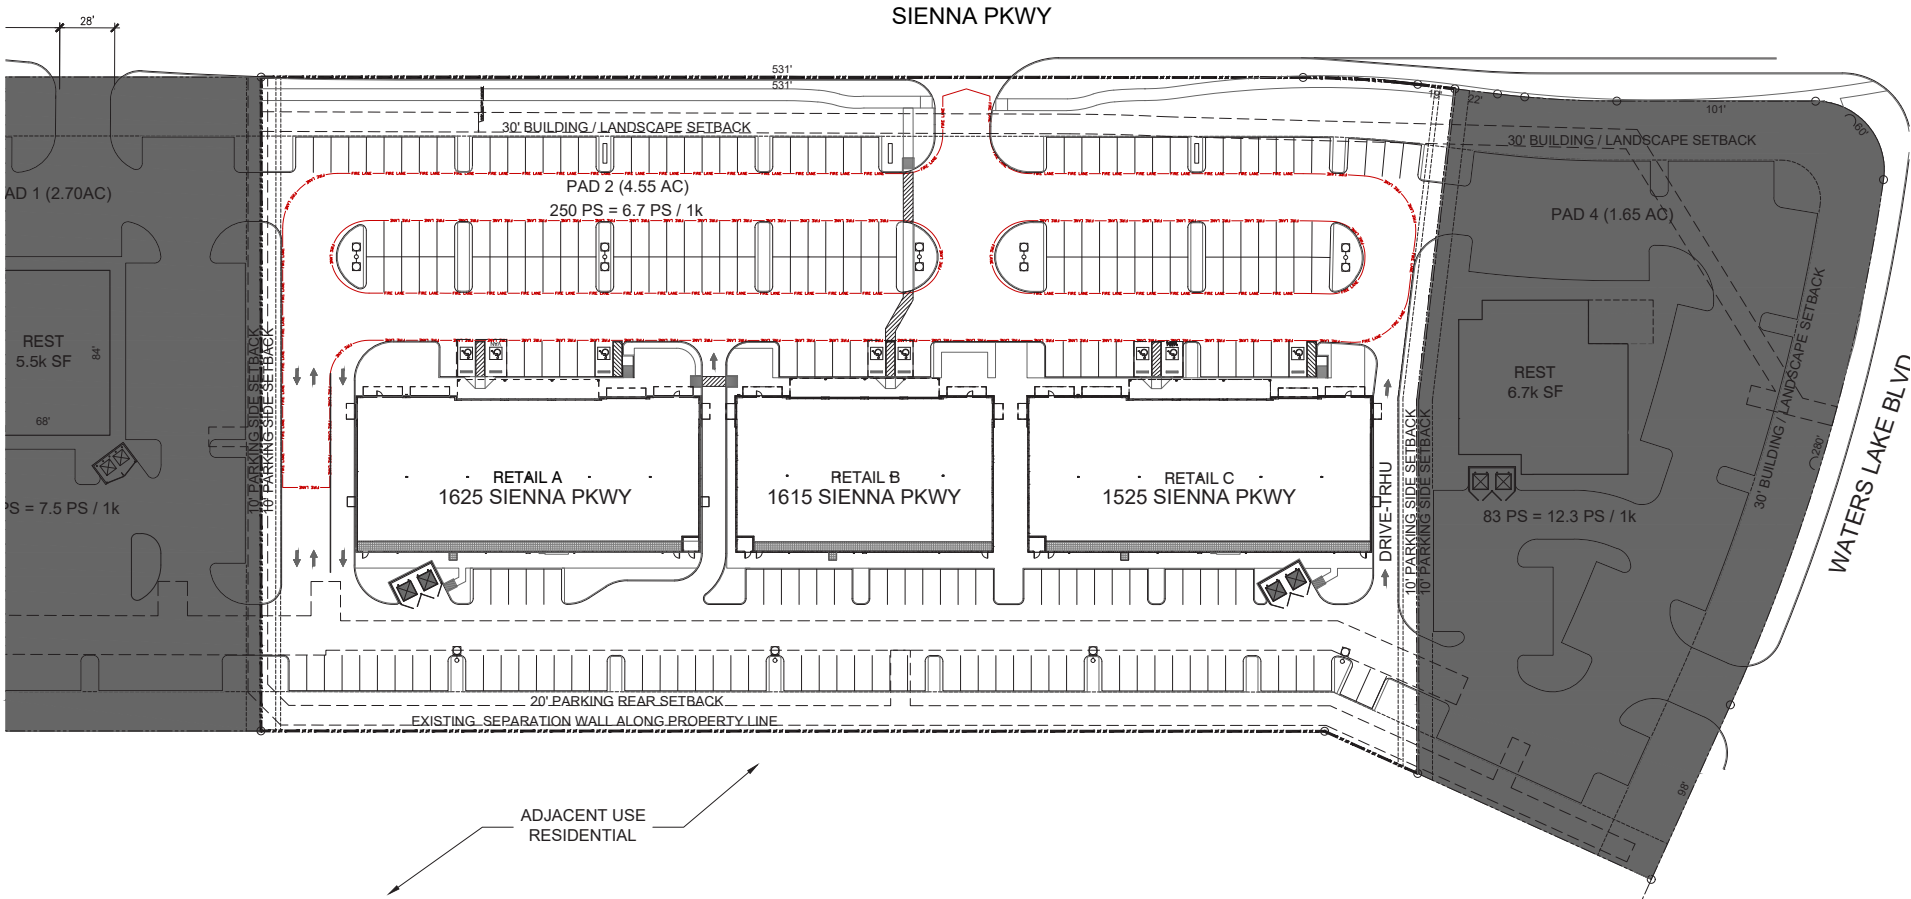

Scale: 1" = 30'



COMMERCIAL DEVELOPMENT

October 15, 2024

THE MARKET AT WATERS LAKE
MISSOURI CITY, TX 77459
17041-04_SITE_240906.dwg 10:48 AM

THIS DRAWING IS FOR PRESENTATION PURPOSES ONLY. ANY AND ALL FEATURES, MATTERS AND OTHER INFORMATION DEPICTED HEREON OR CONTAINED HEREIN ARE FOR ILLUSTRATIVE MARKETING PURPOSES ONLY AND ARE SUBJECT TO MODIFICATION WITHOUT NOTICE. ALL NEW PROJECTS TO BE RELOCATED OR NEW PROJECTS TO BE RELOCATED TO CONFORM WITH ALL APPLICABLE REGULATIONS AS TO THE SIZE AND NATURE OF IMPROVEMENTS TO BE CONSTRUCTED (OR THAT ANY IMPROVEMENTS WILL BE CONSTRUCTED) OR AS TO THE IDENTITY OR NATURE OF ANY OCCUPANTS THEREOF.