


Issue Description	Date:
TRACK 4 UPDATES	02-17-2022

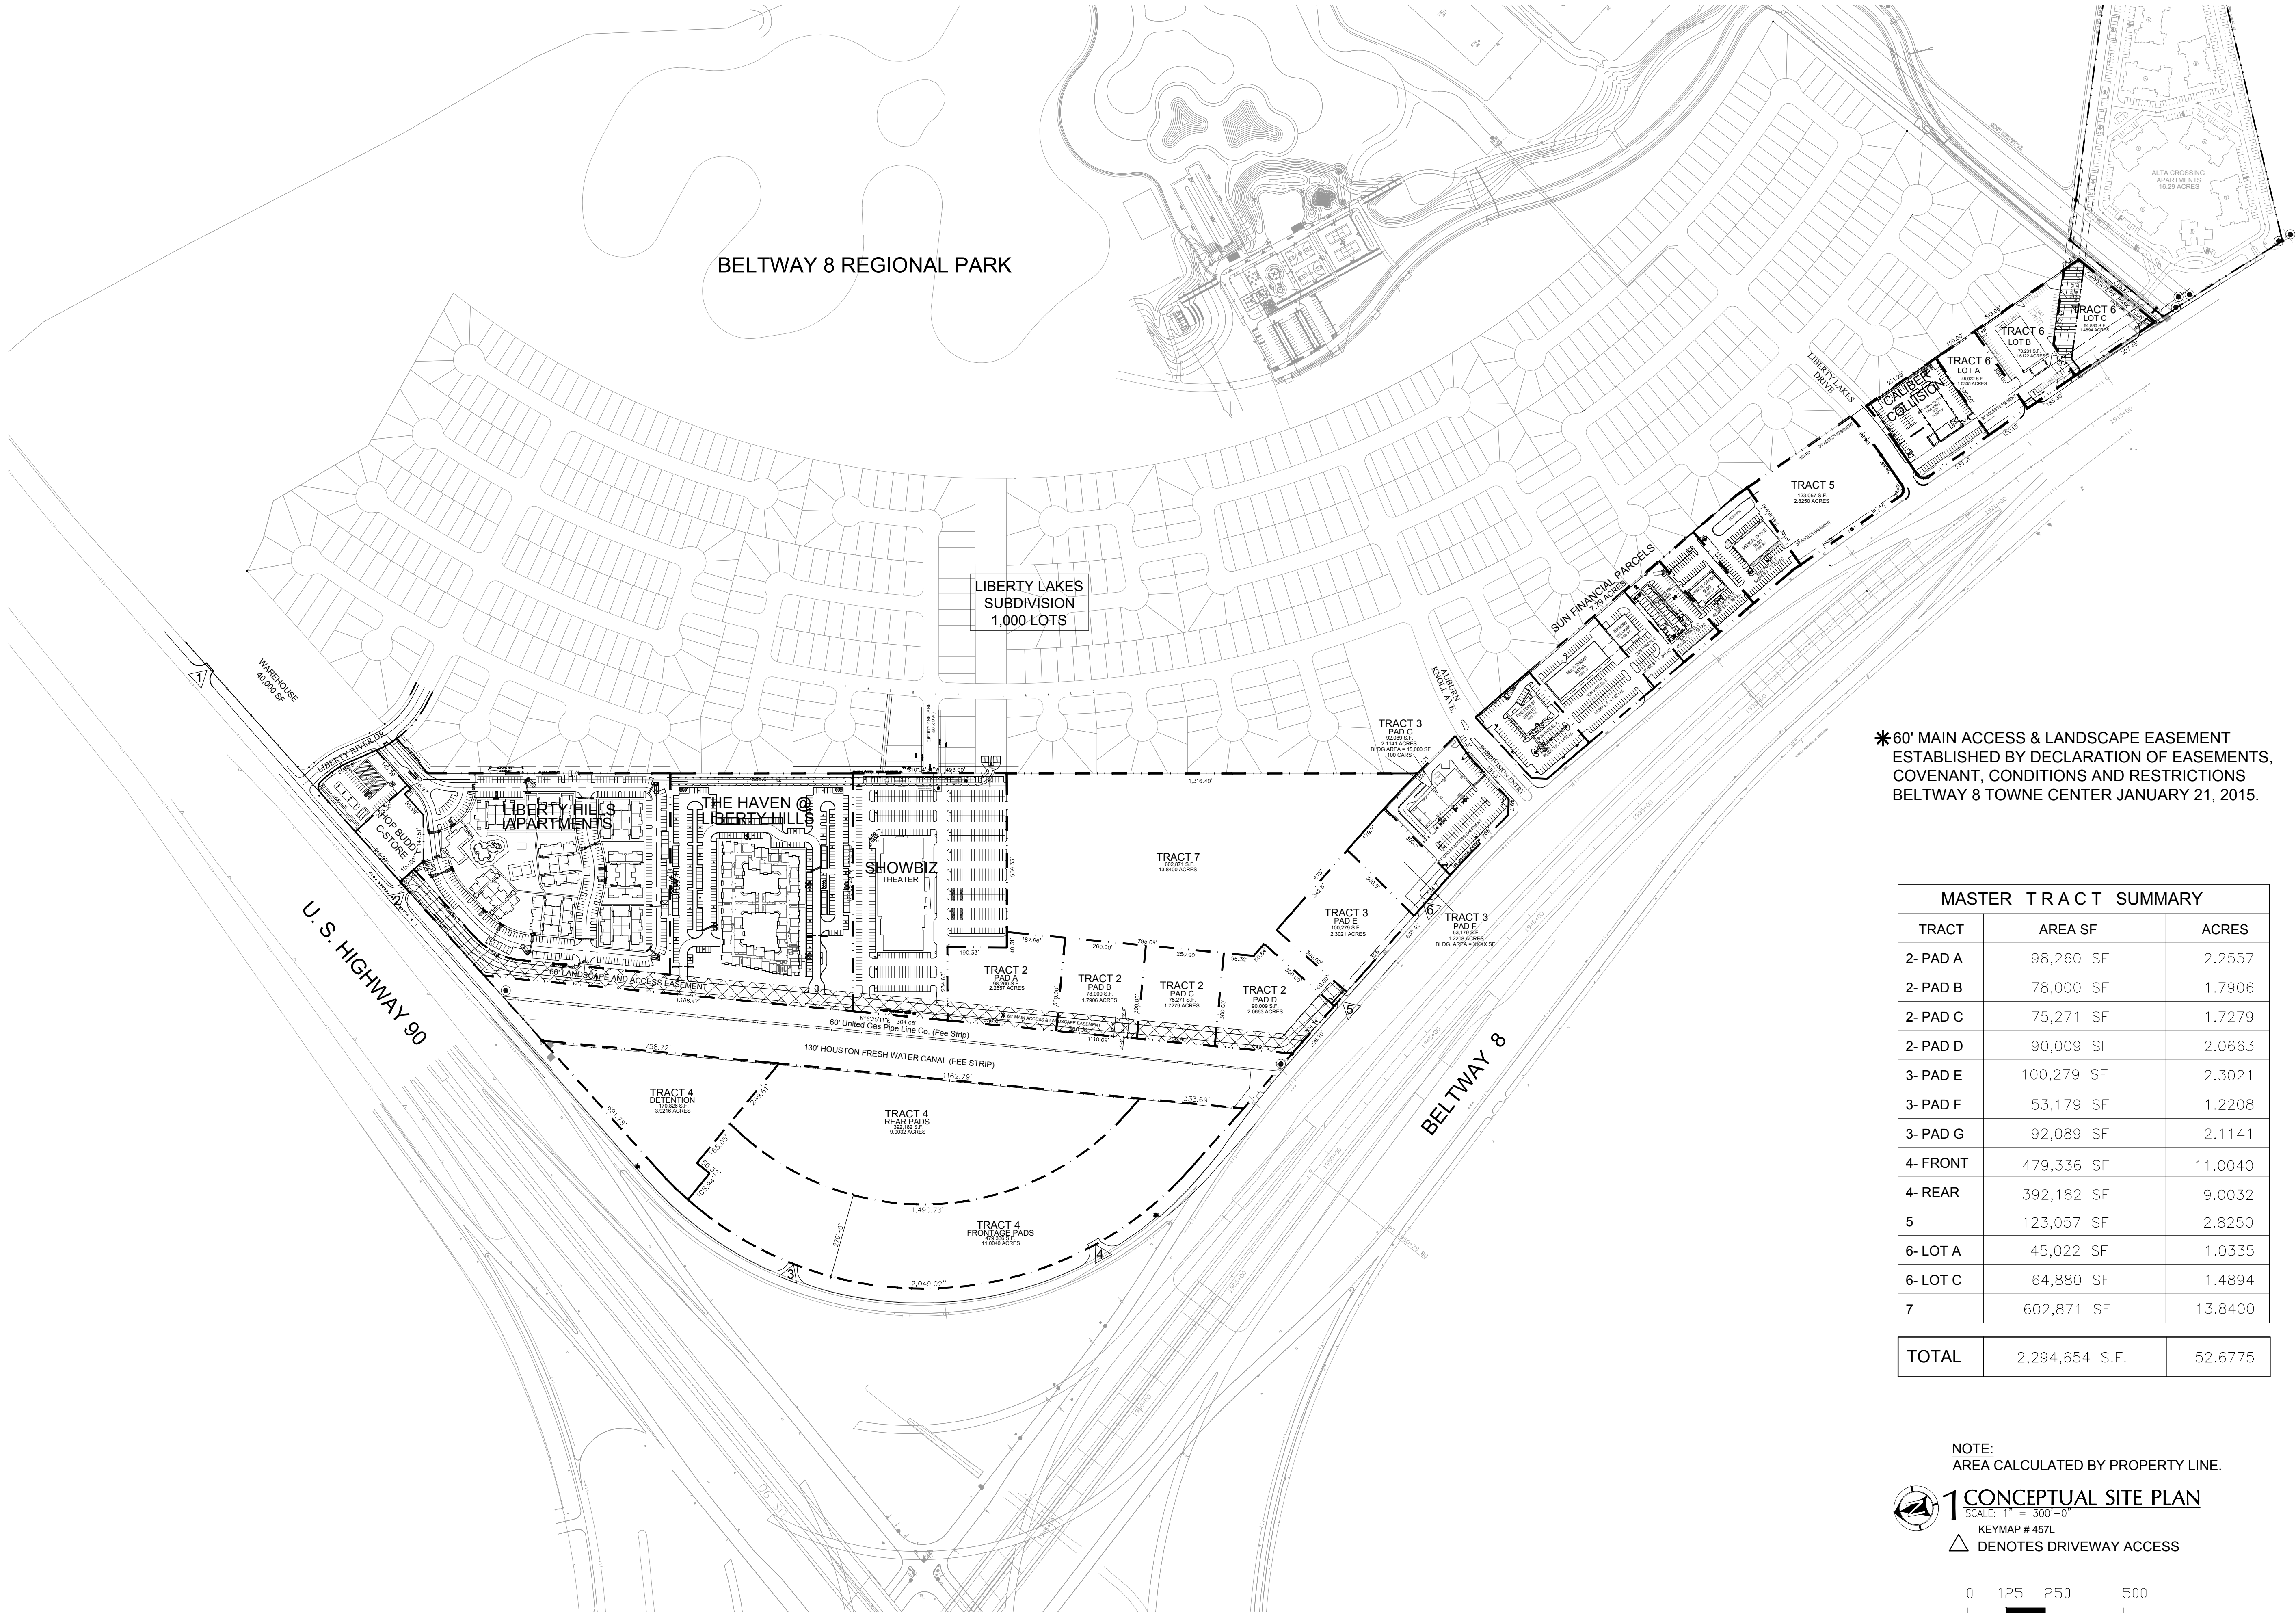

MASTER T R A C T S U M M A R Y		
TRACT	AREA SF	ACRES
2- PAD A	98,260 SF	2.2557
2- PAD B	78,000 SF	1.7906
2- PAD C	75,271 SF	1.7279
2- PAD D	90,009 SF	2.0663
3- PAD E	100,279 SF	2.3021
3- PAD F	53,179 SF	1.2208
3- PAD G	92,089 SF	2.1141
4- FRONT	479,336 SF	11.0040
4- REAR	392,182 SF	9.0032
5	123,057 SF	2.8250
6- LOT A	45,022 SF	1.0335
6- LOT C	64,880 SF	1.4894
7	602,871 SF	13.8400
TOTAL	2,294,654 S.F.	52.6775

NOTE:
AREA CALCULATED BY PROPERTY LINE.

1 CONCEPTUAL SITE PLAN
SCALE: 1" = 300'-0"
KEYMAP # 457L
△ DENOTES DRIVEWAY ACCESS

