


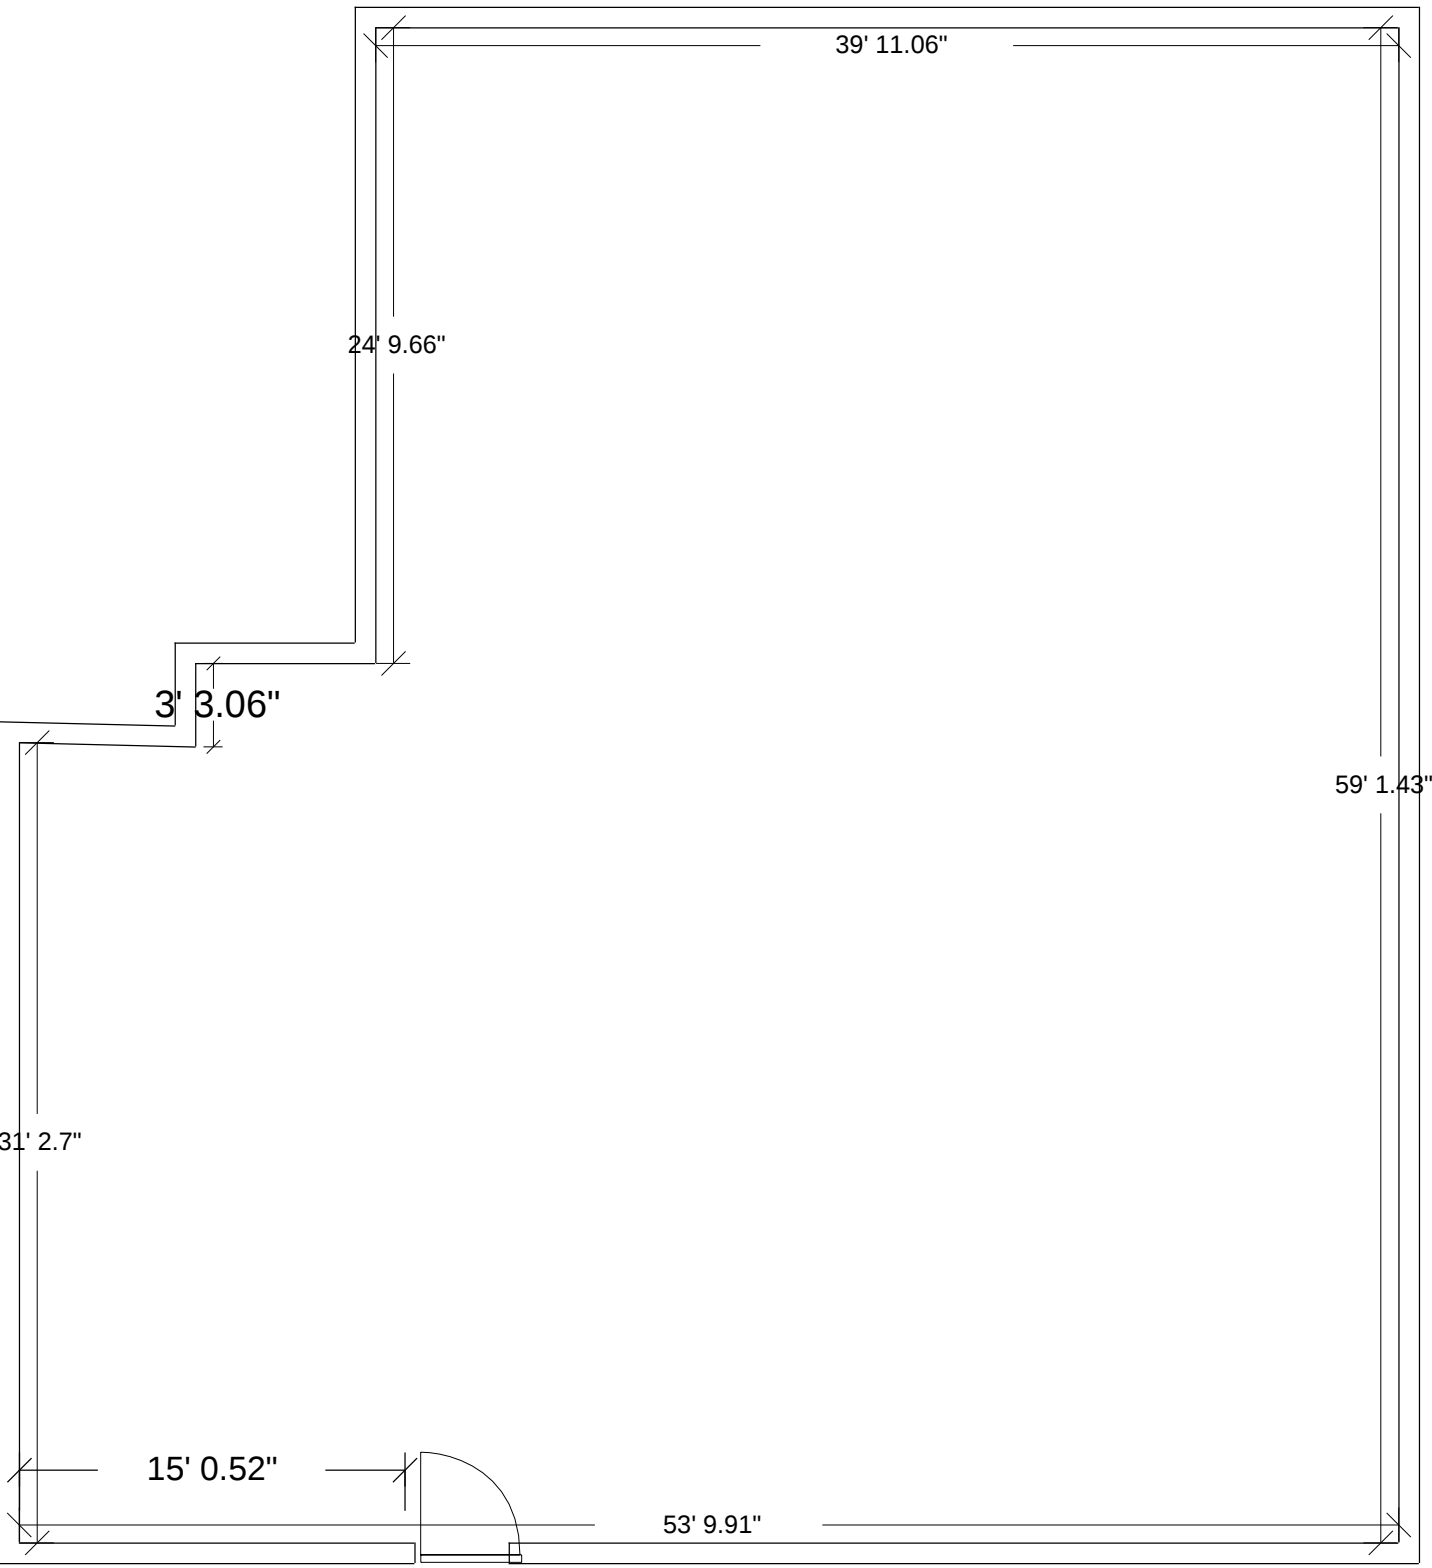

Floor plan title

Total Area: 2815.4 ft²

Scale: 1:89.63

Company Name

Email